


Copyright. All Rights Reserved.
 This work is copyright and cannot be produced or copied in any form or by any means (graphic, electronic or mechanical including photocopying) without the written permission of the originator. Any license, express or implied, to use this document for any purpose whatsoever is restricted to the terms of the agreement or implied agreement between the originator and the instructing party.

Levels and contours are relative to an Ordnance Survey Datum

Figured dimensions in millimetres.

All drawings are to be read in conjunction with Architectural Specification.


NOTES:

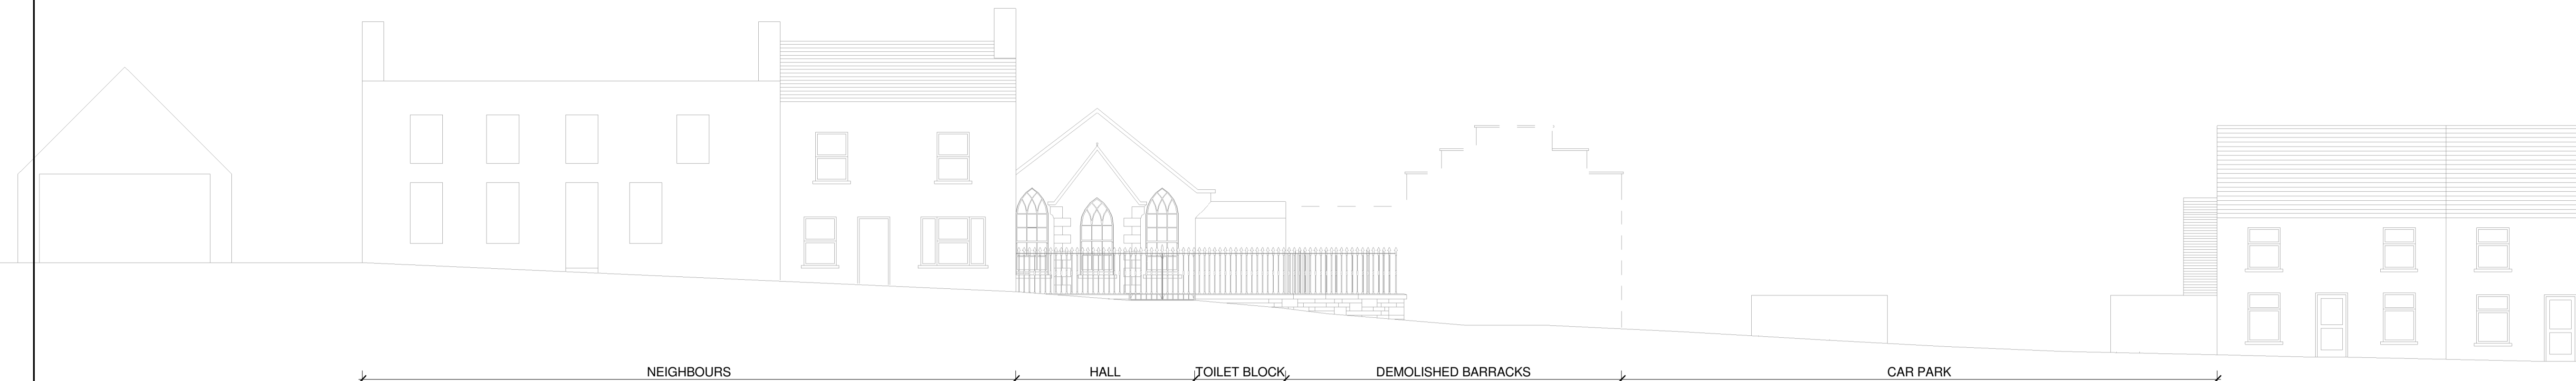

① Streetscape - Existing
 SCALE: 1 : 100



② Floor Plan Existing
 SCALE: 1 : 50

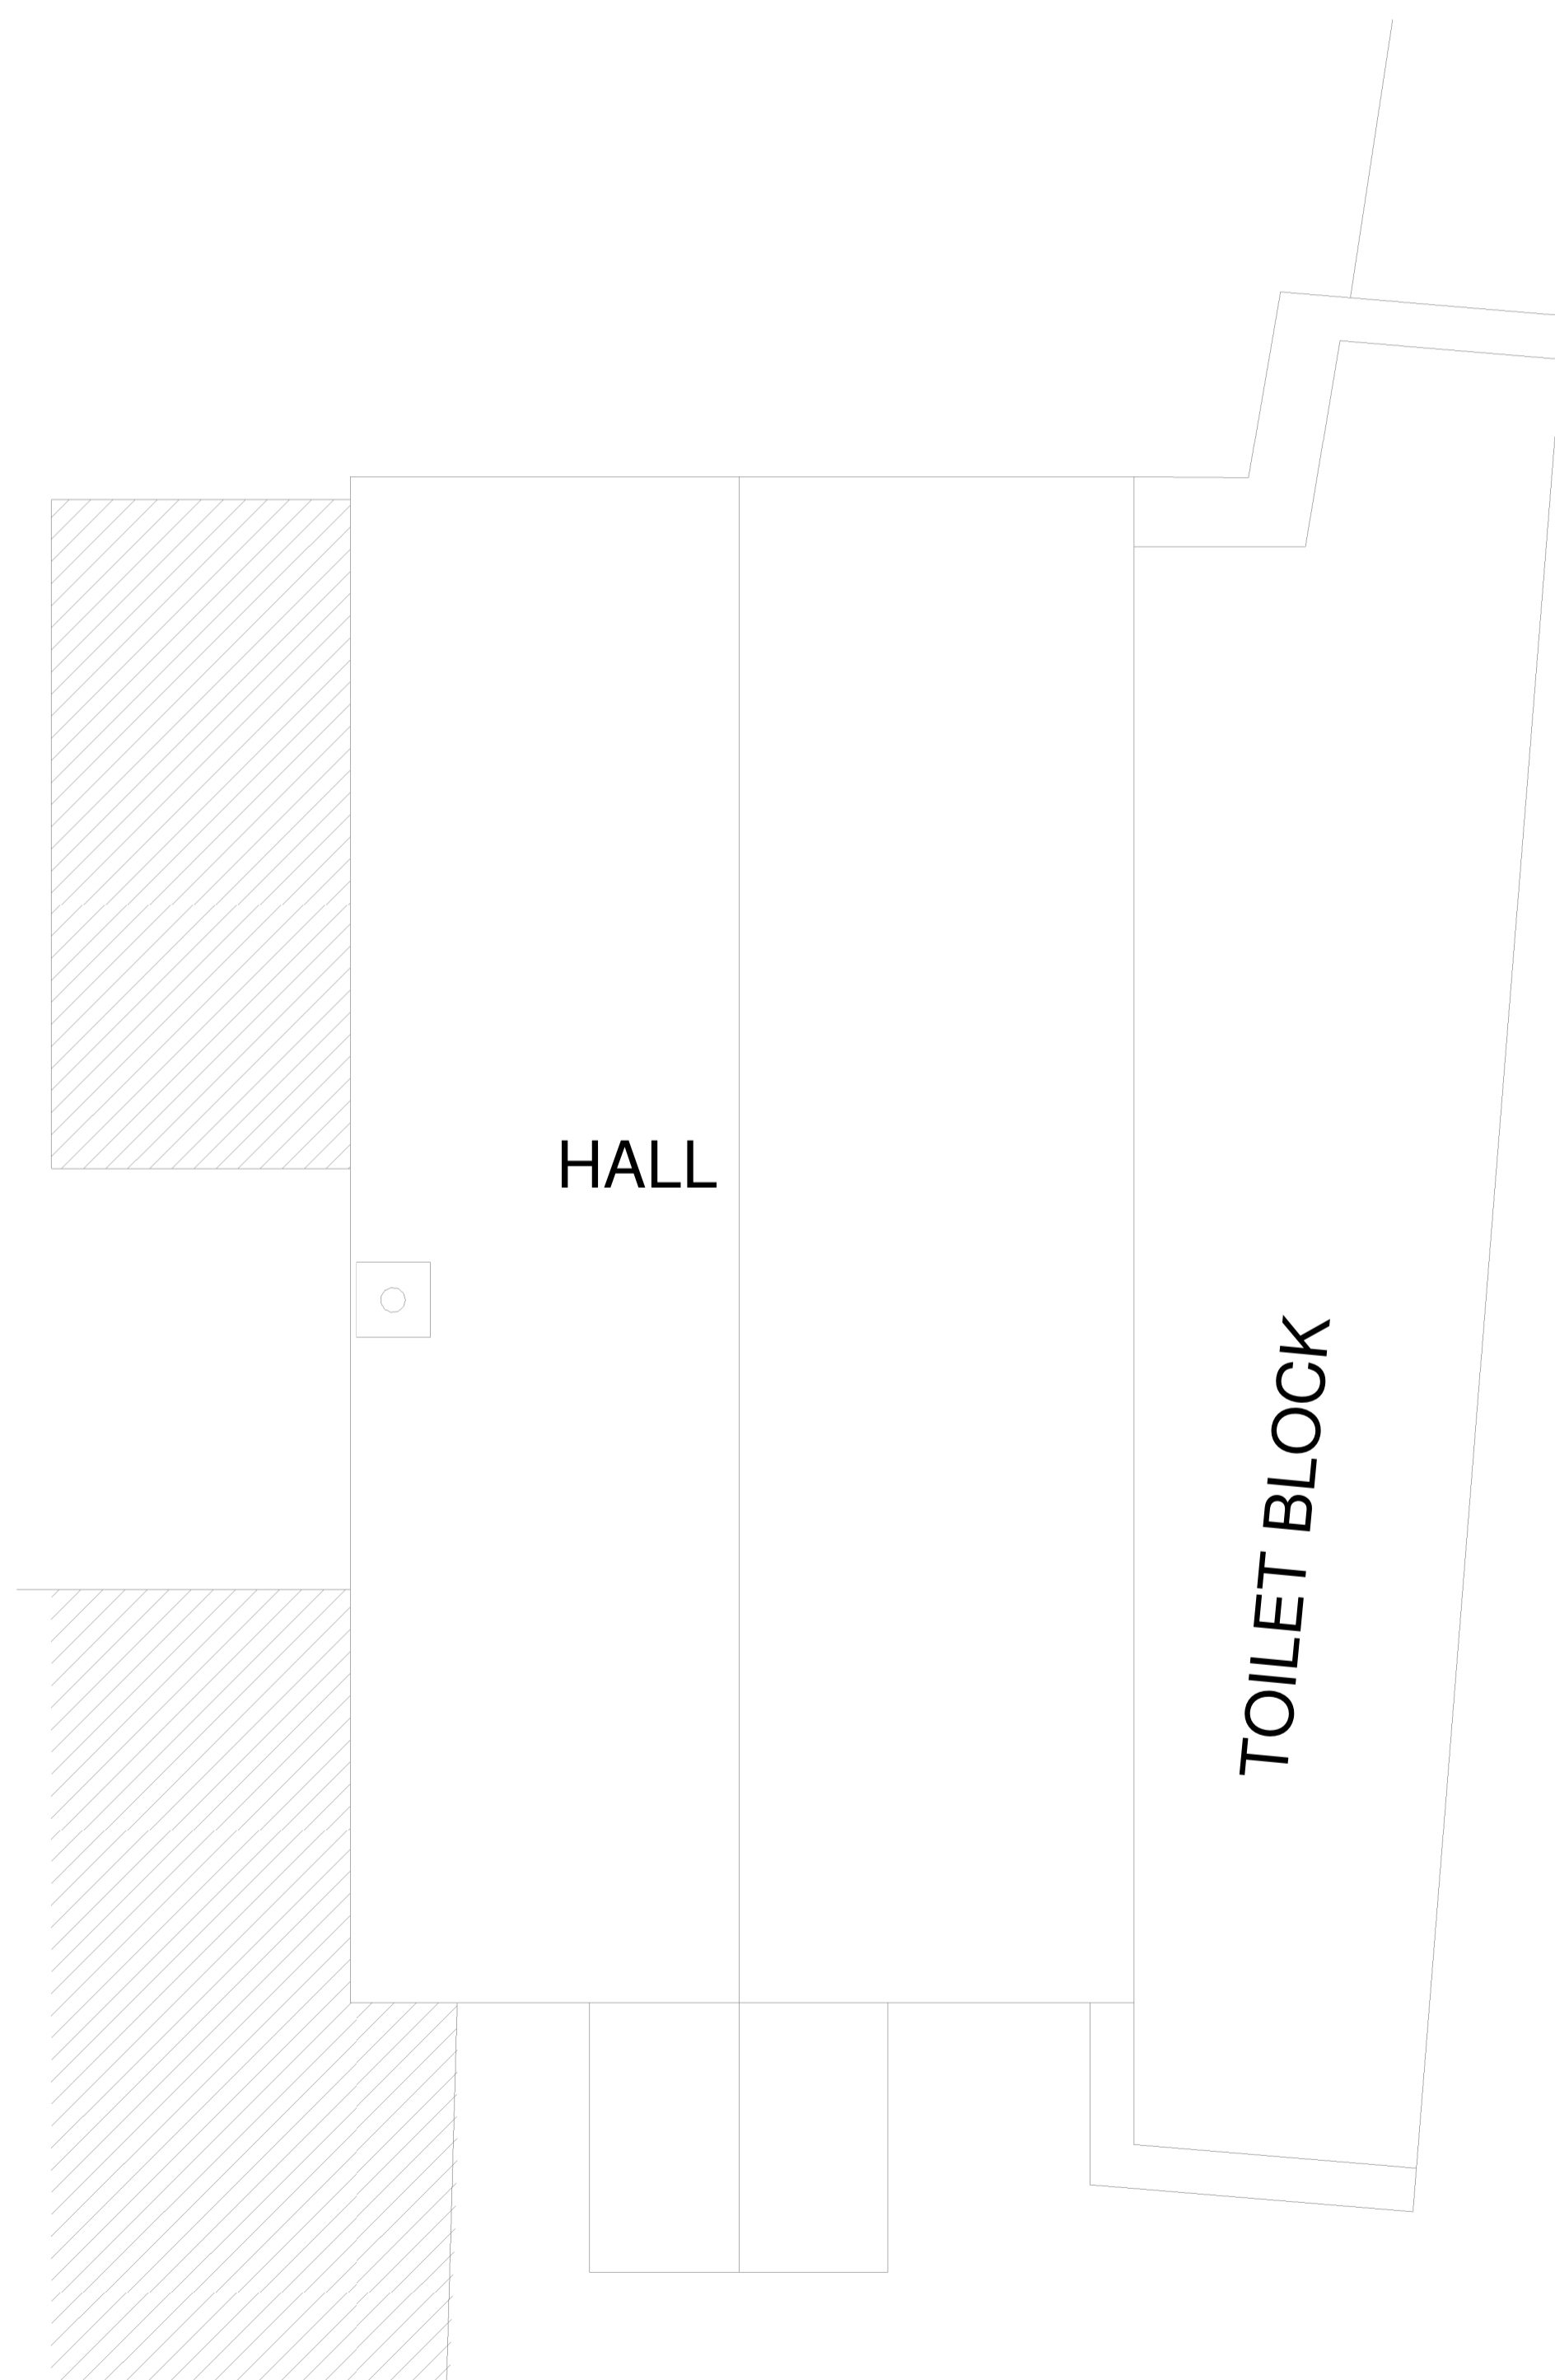

③ Roof Plan - Existing
 SCALE: 1 : 50

PART 8
Measured Drawings - Existing
 Sheet 3



PROJECT
Durrow Community Enterprise Centre

CLIENT
Durrow CEC

PROJECT TEAM
BLUETT & O'DONOGHUE
 Kilkenny, Dublin
 No.2 John Street, No.1 Chancery Street,
 Kilkenny, Ireland. Dublin 7, Ireland.
 # +353 (0)56 776 2907 (mobile 086-2567685) +353 (0)1 865 6265 (mobile 086-2567685)
 @ mail@boda.ie @ mail@boda.ie

DRAWING
Measured Drawings - Existing

SCALE @A1	ISSUED:
As indicated	
DRAWN BY: JR	CHECKED BY: JOD
PROJECT NO. P23-029	PROJECT ARCHITECT: BOD
DRAWING NO. P23-029-BODA-A-Sheet 3	REVISION