




Room Schedule		
Level	Name	Area
00 Ground Floor Plan	Female WC's	15.1 m ²
00 Ground Floor Plan	Foyer	33.7 m ²
00 Ground Floor Plan	Hall	19.3 m ²
00 Ground Floor Plan	Kitchen	10.3 m ²
00 Ground Floor Plan	Lift	3.2 m ²
00 Ground Floor Plan	Lobby	24.2 m ²
00 Ground Floor Plan	Male WC's	13.6 m ²
00 Ground Floor Plan	Office	9.4 m ²
00 Ground Floor Plan	Plant	3.7 m ²
00 Ground Floor Plan	Room 1	21.5 m ²
00 Ground Floor Plan	Room 2	29.8 m ²
00 Ground Floor Plan	Room 3	54.3 m ²
00 Ground Floor Plan	Store	8 m ²
00 Ground Floor Plan	UAWC	5 m ²
01 Church GF	Hall	49.4 m ²
02 First Floor Plan	Hall	19.1 m ²
02 First Floor Plan	Lift	3.2 m ²
02 First Floor Plan	Plant	12.5 m ²
02 First Floor Plan	Room 4	30.6 m ²
02 First Floor Plan	Room 5	22.5 m ²
02 First Floor Plan	Room 6	23 m ²
02 First Floor Plan	Room 7	20.1 m ²
02 First Floor Plan	Room 8	29.7 m ²
02 First Floor Plan	Room 9	16.1 m ²
02 First Floor Plan	Stairwell	28.1 m ²

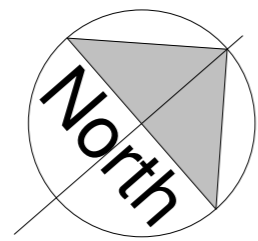

NOTES:



① 02 First Floor Plan
 SCALE: 1 : 50

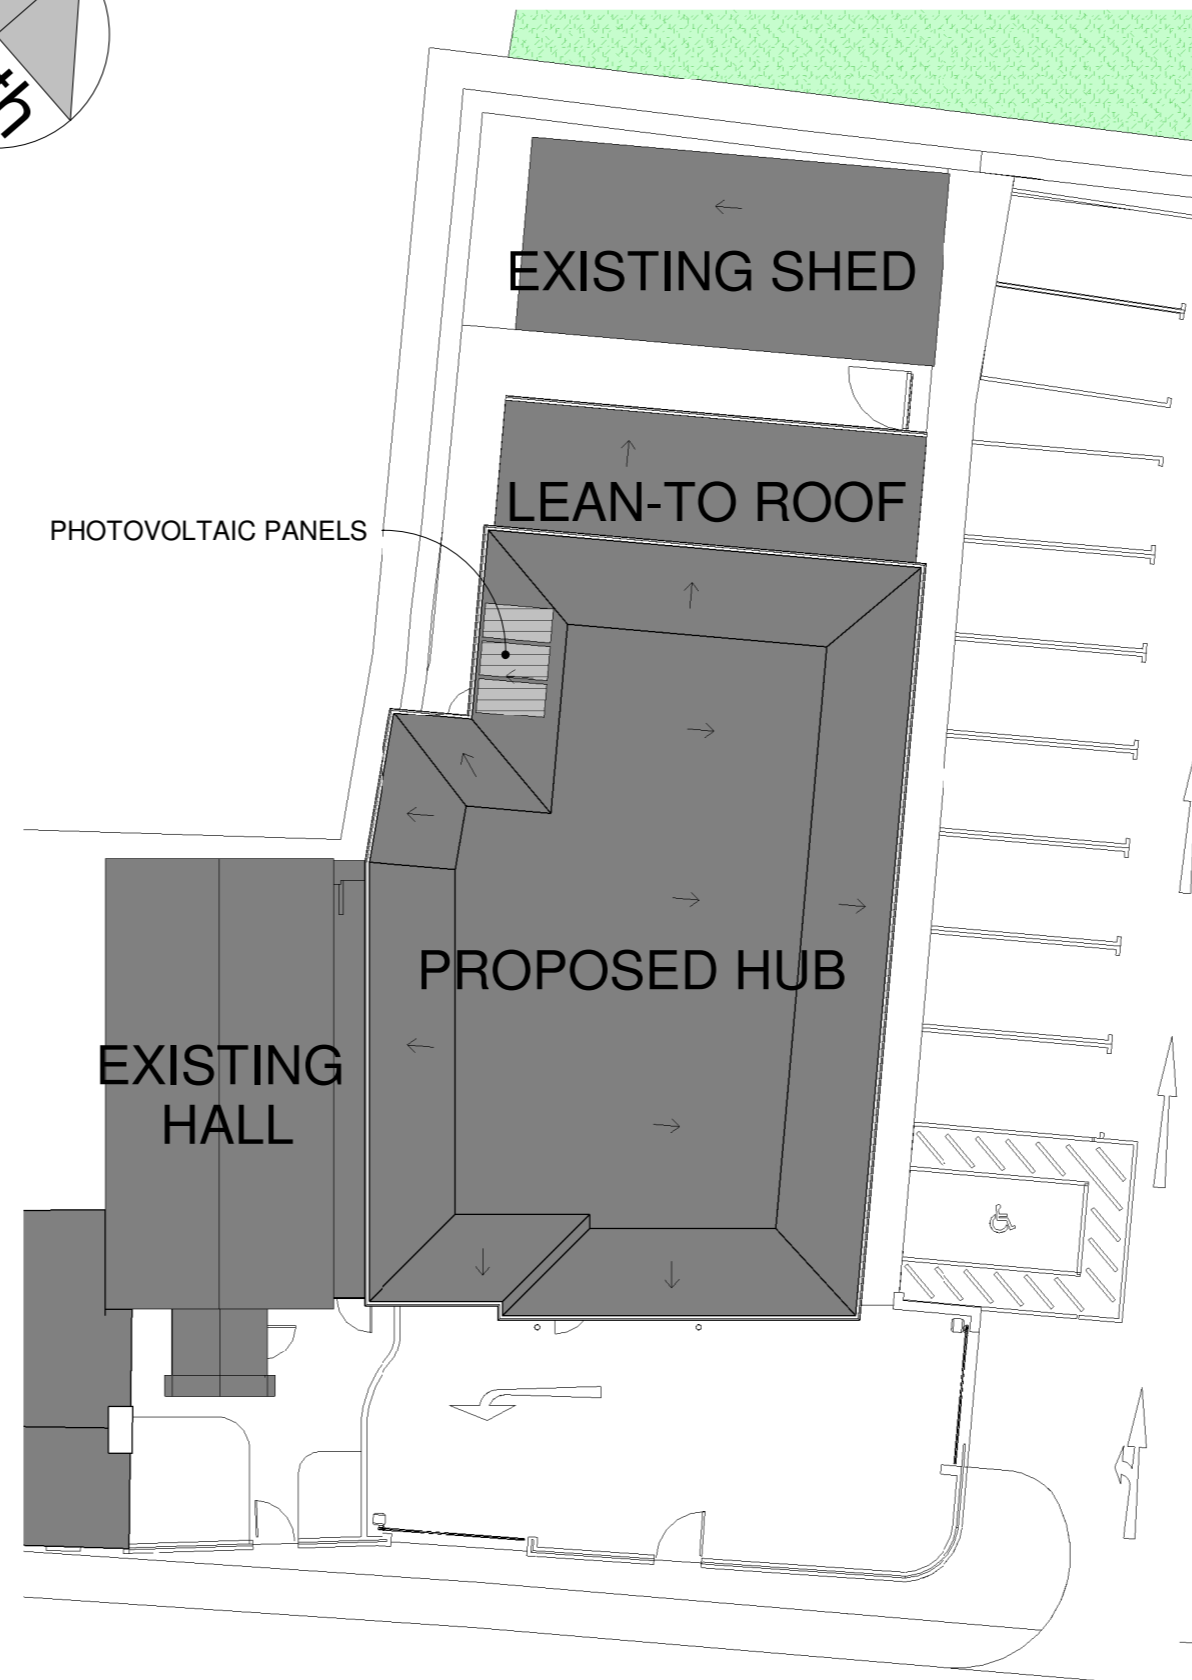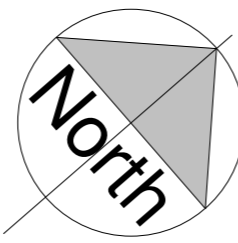

② Roof Plan
 SCALE: 1 : 200

PART 8
First Floor & Roof Plan
 Sheet 5



PROJECT
Durrow Community Enterprise Centre

CLIENT
Durrow CEC

PROJECT TEAM
BLUETT & O'DONOGHUE
 Kilkenny, No. 2 John Street, Dublin
 Kilkenny, Ireland, No. 1 Chancery Street, Dublin 7, Ireland.
 # +353 (0)56 776 2907 (mobile 086-2567685) +353 (0)1 865 6265 (mobile 086-2567685)
 @ mail@boda.ie @ mail@boda.ie

DRAWING
First Floor & Roof Plan

SCALE @A1 As indicated	ISSUED:
DRAWN BY: JR	CHECKED BY: JOD
PROJECT NO. P23-029	PROJECT ARCHITECT: BOD
DRAWING NO. P23-029-BODA-A-Sheet 5	REVISION