


Copyright. All Rights Reserved.  
 This work is copyright and cannot be produced or copied in any form or by any means (graphic, electronic or mechanical including photocopying) without the written permission of the originator. Any license, express or implied, to use this document for any purpose whatsoever is restricted to the terms of the agreement or implied agreement between the originator and the instructing party.  
 Levels and contours are relative to an Ordnance Survey Datum  
 Figured dimensions in millimetres.  
 All drawings are to be read in conjunction with Architectural Specification.


NOTES:

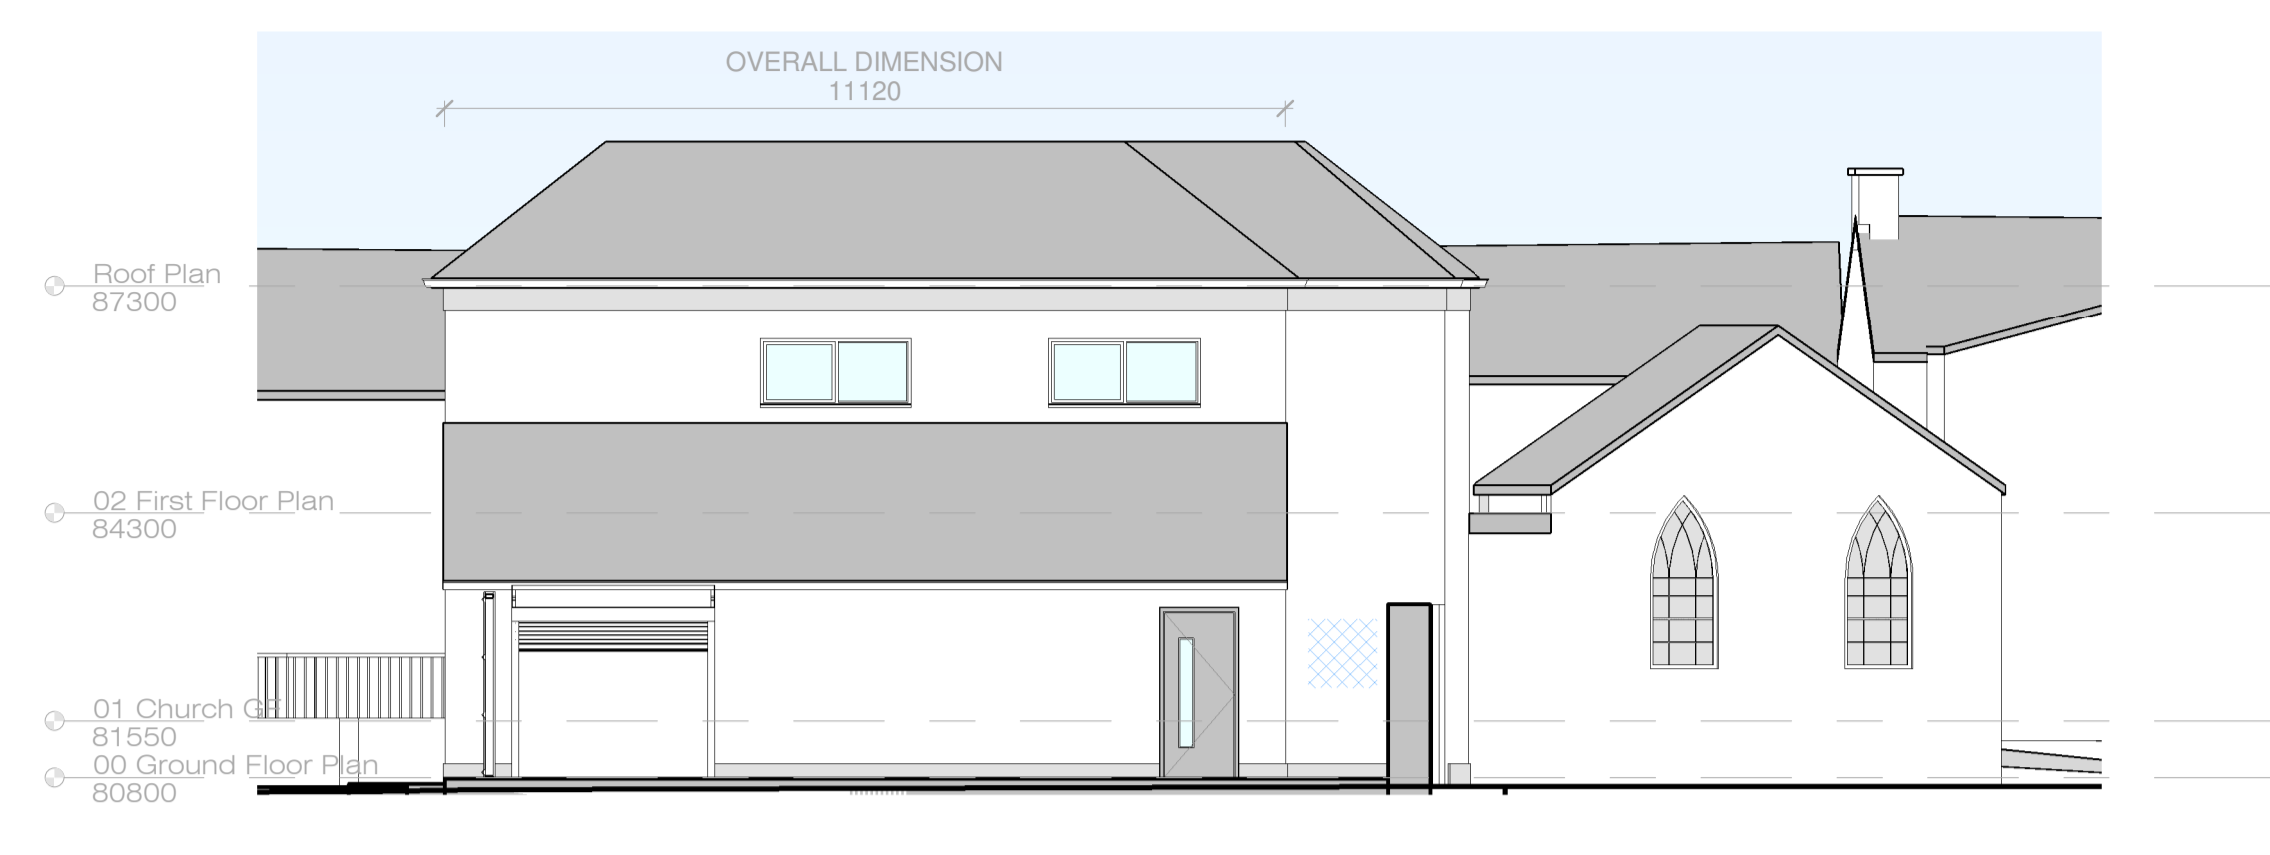


1 South Elevation  
 SCALE: 1 : 100




2 North Elevation  
 SCALE: 1 : 100

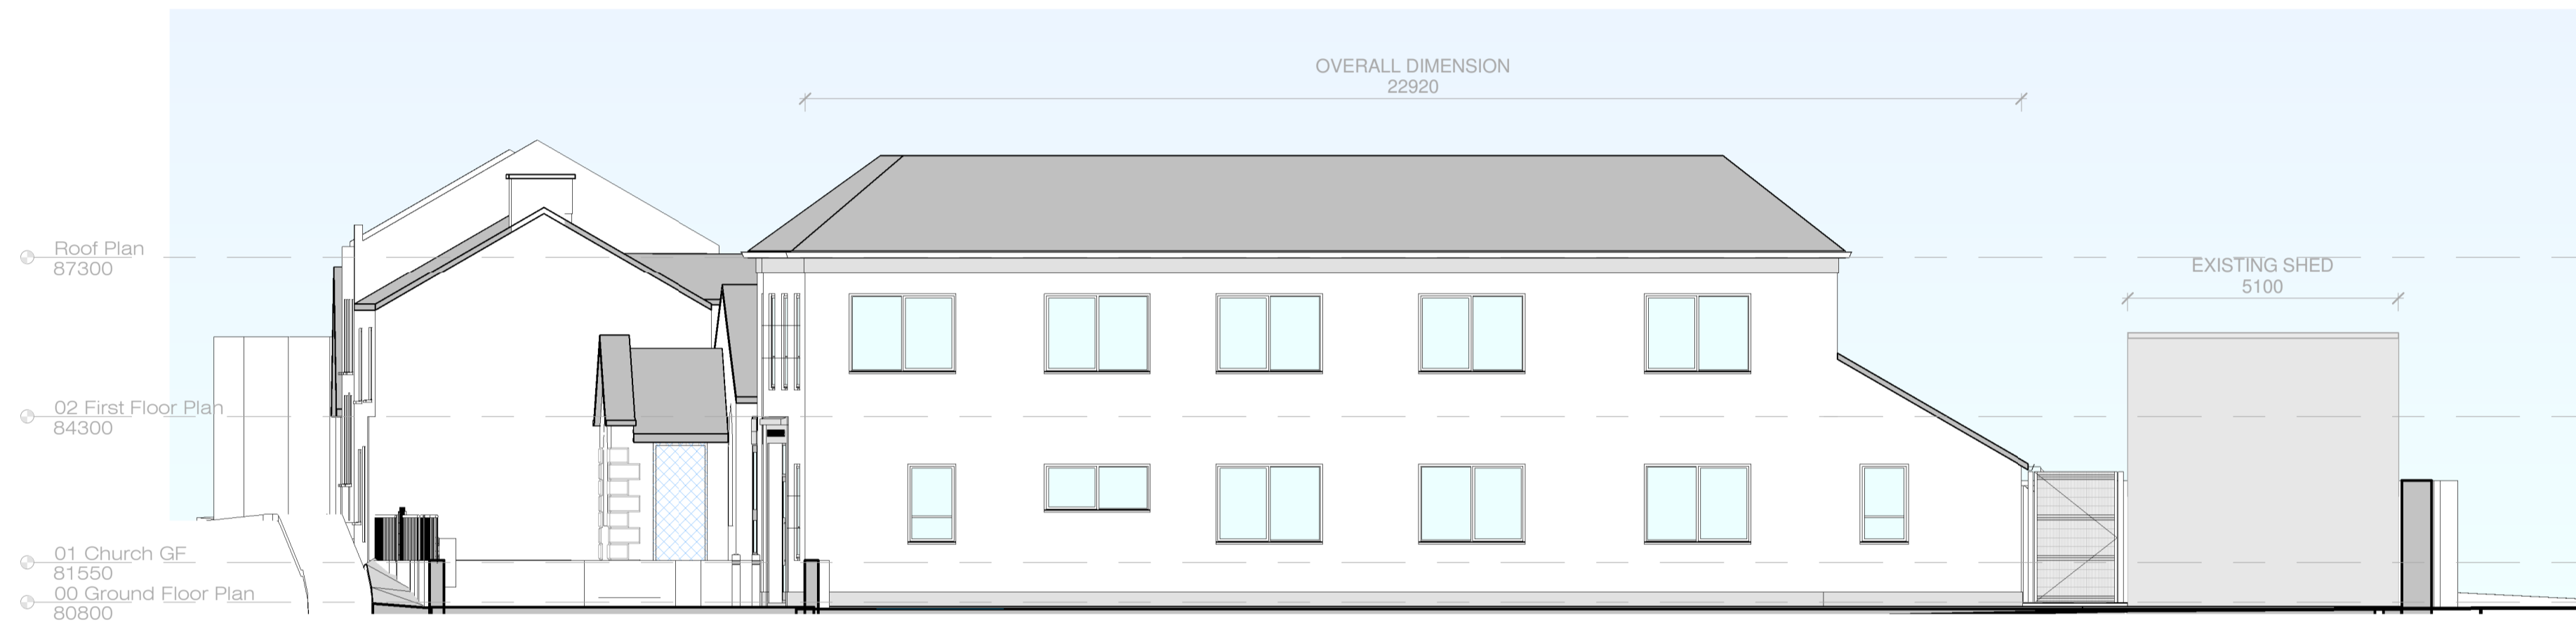


3 West Elevation  
 SCALE: 1 : 100

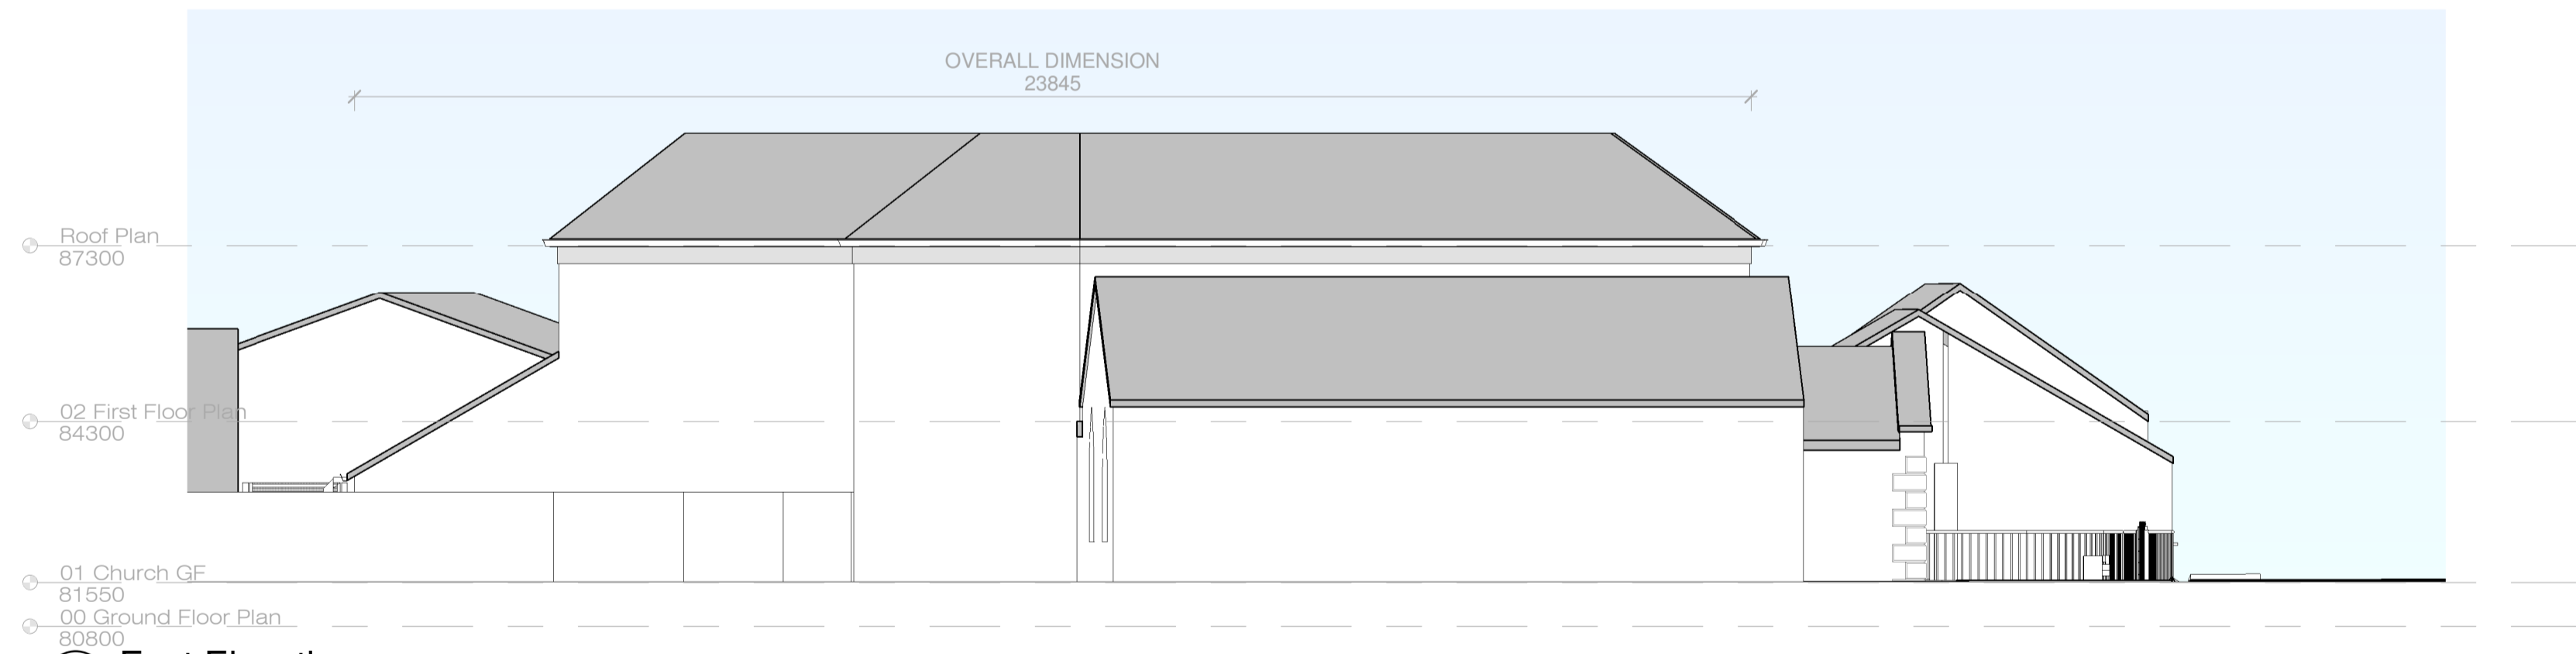

4 East Elevation  
 SCALE: 1 : 100

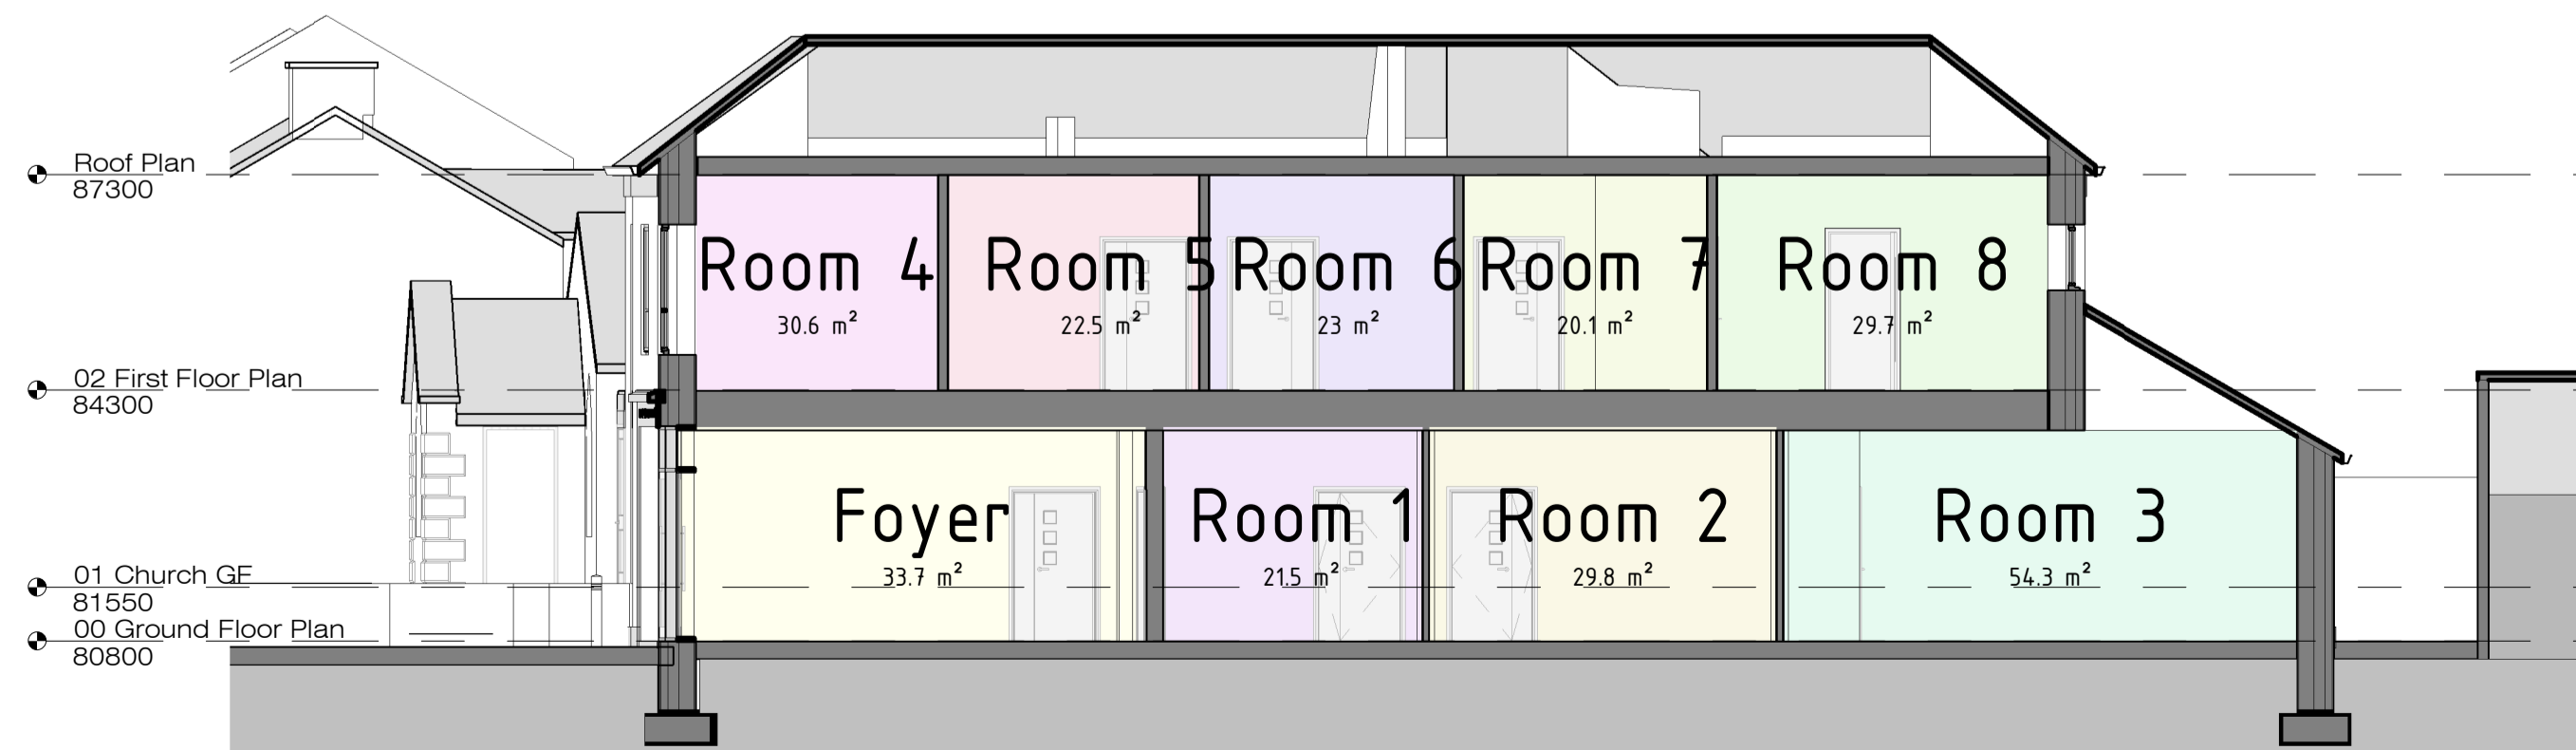

5 Section A-A  
 SCALE: 1 : 100

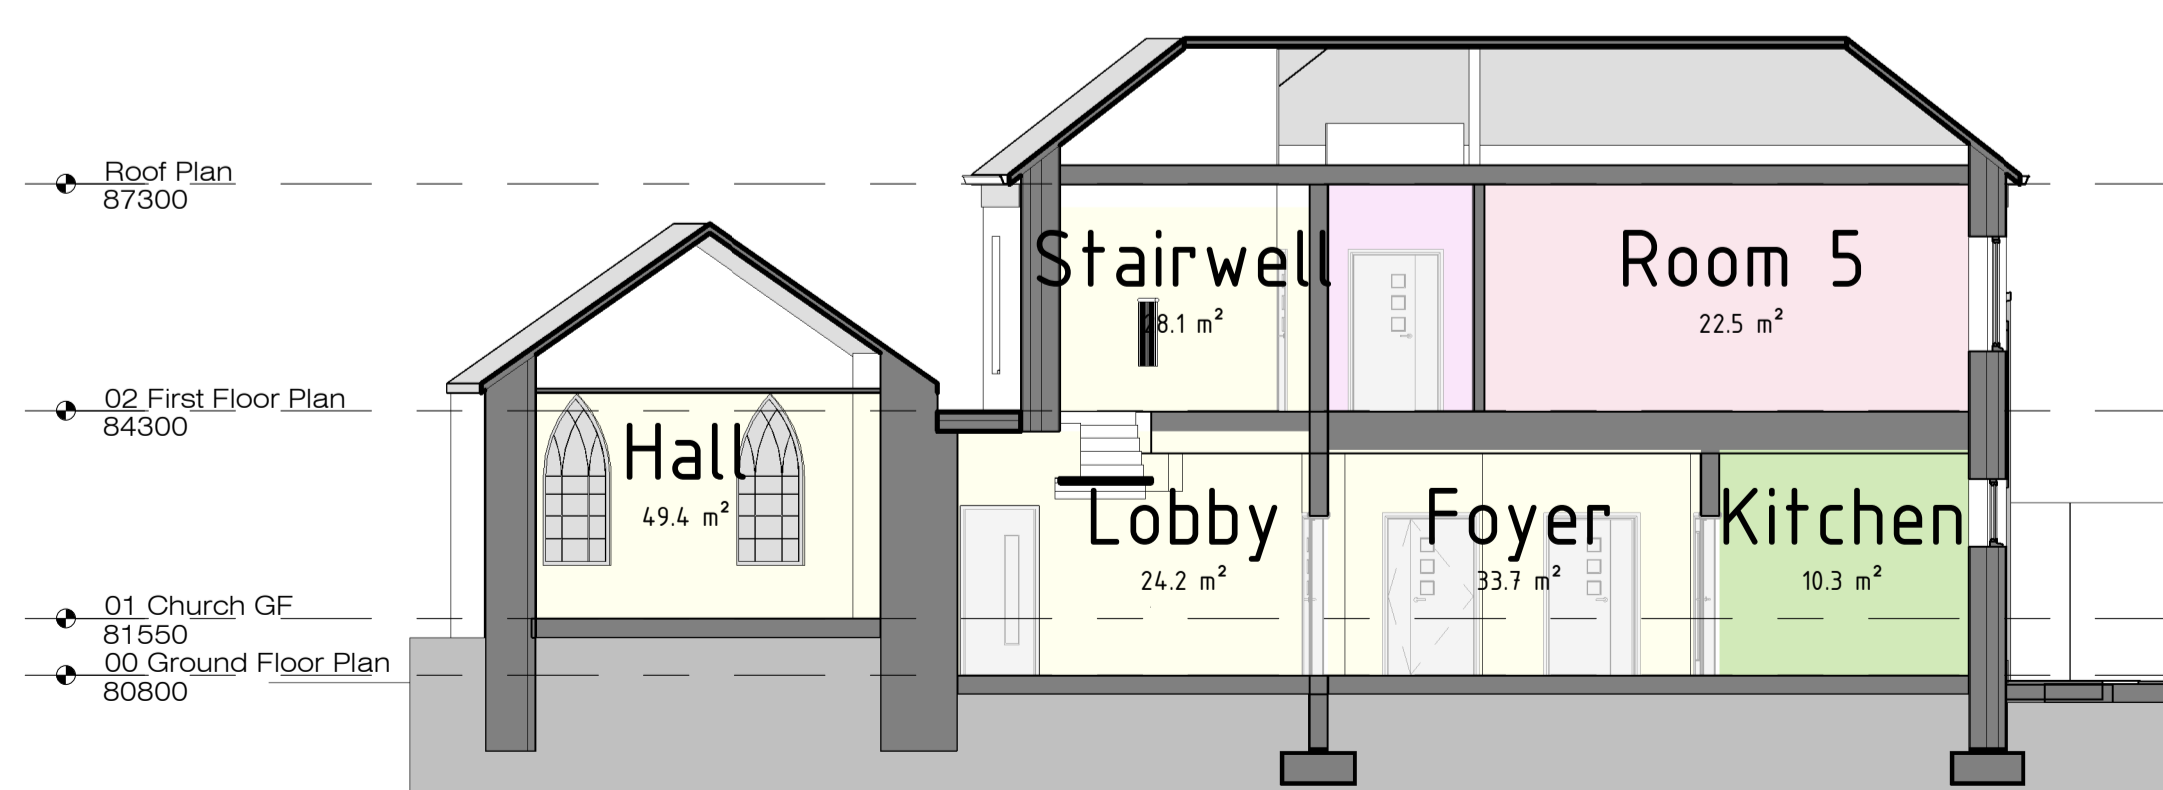

6 Section B-B  
 SCALE: 1 : 100

**PART 8**  
**Elevations & Sections**  
 Sheet 6



PROJECT  
**Durrow Community Enterprise Centre**

CLIENT  
**Durrow CEC**

PROJECT TEAM  
**BLUETT & O'DONOGHUE**  
 Kilkenny No.2 John Street, Dublin  
 Kilkenny, Ireland. Kilkenny, Ireland.  
 # +353 (0)56 776 2907 (mobile 086-2567685) +353 (0)1 865 6265 (mobile 086-2567685)  
 @ mail@boda.ie @ mail@boda.ie

DRAWING  
**Elevations & Sections**

SCALE @A1	ISSUED:
1 : 100	
DRAWN BY:	CHECKED BY:
Author	Checker
PROJECT NO.	PROJECT ARCHITECT:
P23-029	BOD
DRAWING NO.	REVISION
<b>P23-029-BODA-A-Sheet 6</b>	