



01 Front Elevation

Scale: 1:75

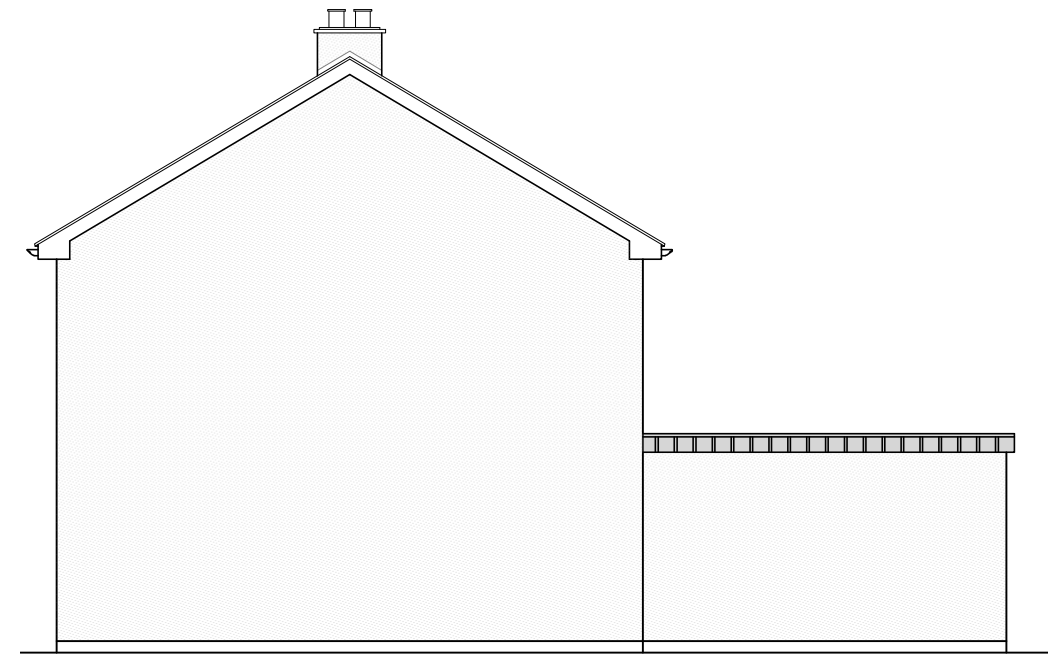


02 Side Elevation

Scale: 1:100

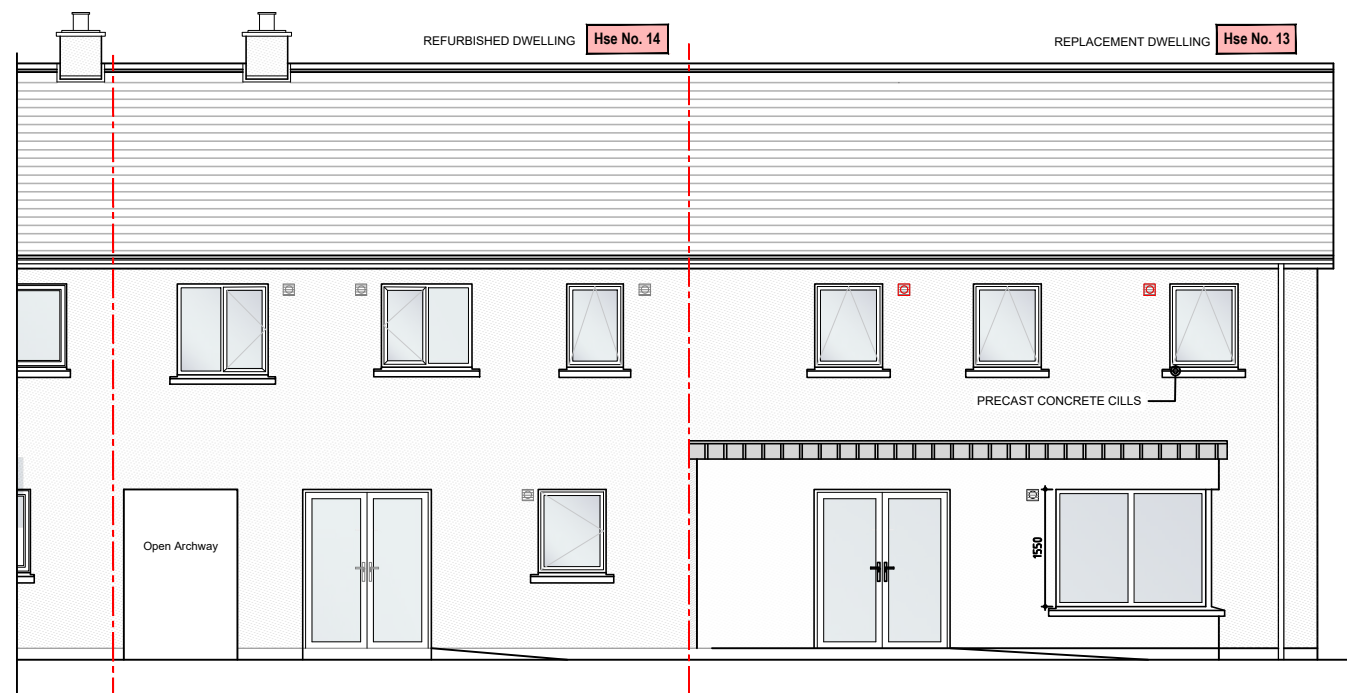

03 Rear Elevation

Scale: 1:100

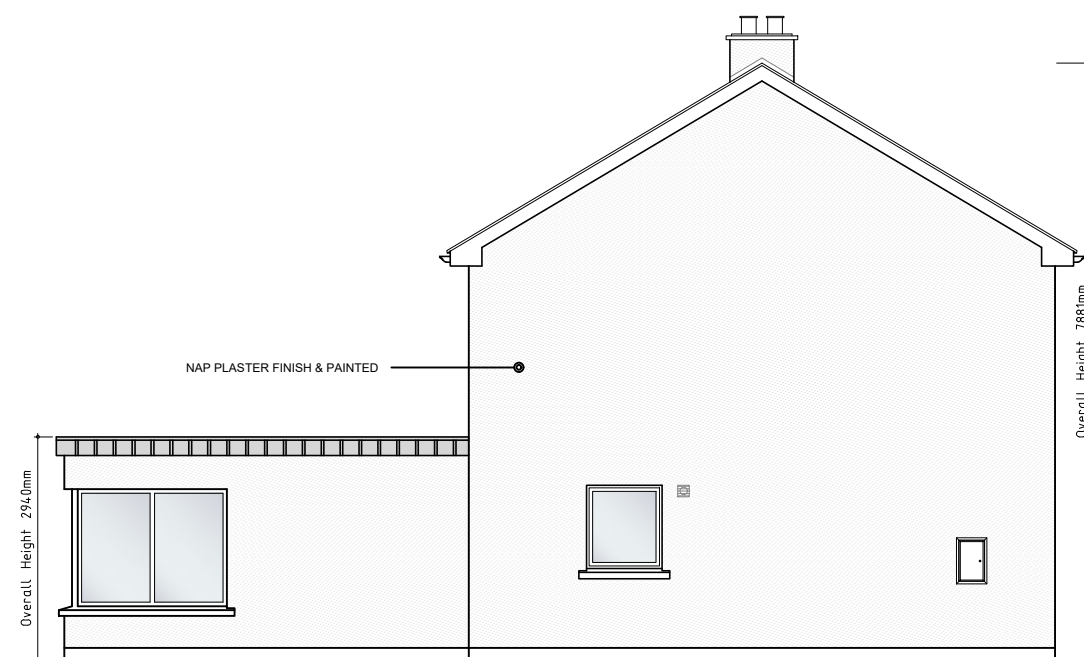

04 Side Elevation

Scale: 1:100

STATUS:		A3	
PLANNING ISSUE			
REV:	DESCRIPTION:	BY:	DATE:

**TAGROUP** Killimagh,  
Co Mayo,  
F12 YA41  
Tel: 094 9041049  
tcampbell@tagroup.ie  
www.tagroup.ie

CLIENT:  **LAOIS COUNTY COUNCIL**  
Housing Department  
County Hall,  
Portlaoise

SITE: HOUSE 13 & 14  
LAKEGLEN, PORTLAOISE  
CO LAOIS.

PROJECT: DEMOLITION / RECONSTRUCTION  
OF HOUSE No.13 &  
REFURBISHMENT OF HOUSE No.14

TITLE: PROPOSED ELEVATIONS  
- Houses No.13 & No.14

SCALE AT A3: 1:75 / 1:100	DATE: 21.05.2024	DRAWN: G.G.	CHECKED: T.C.
DRAWING NO: 22-116-01_P-20-01			REVISION: