



01
SK001
1:500@A1
EXISTING SITE PLAN

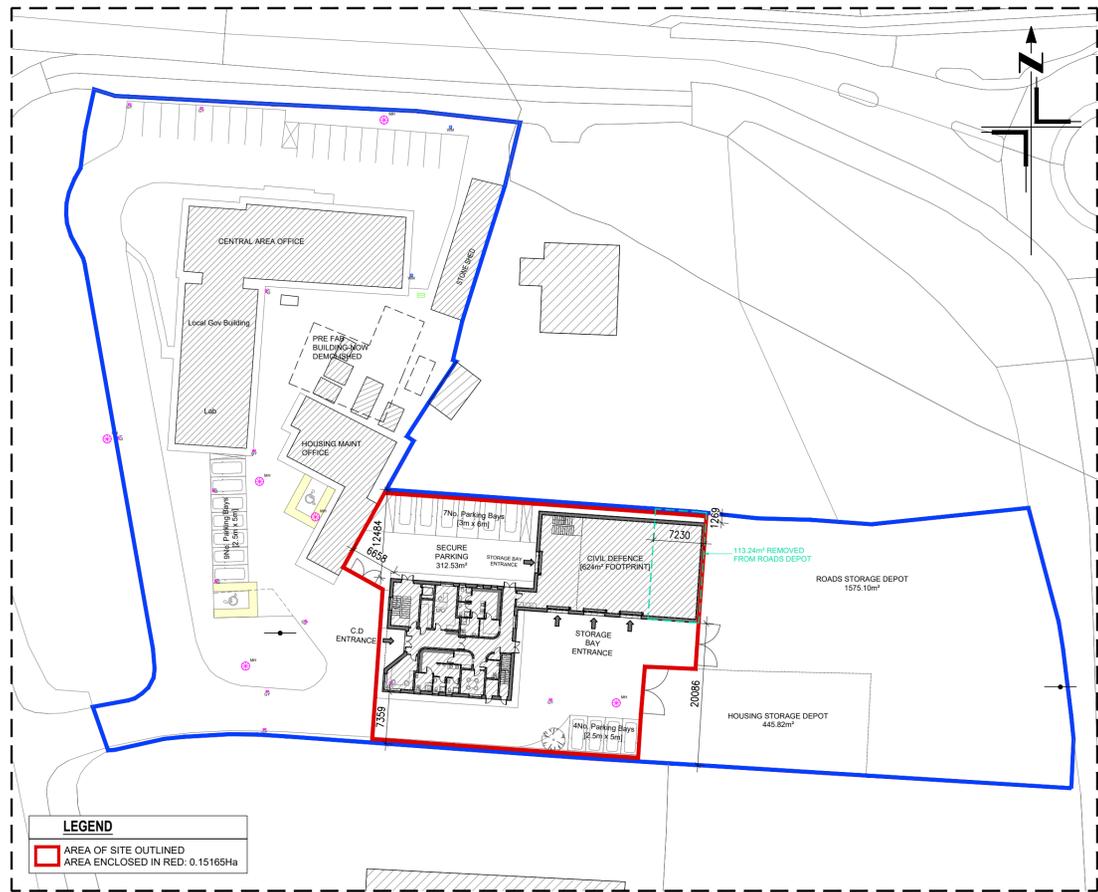


02
SK001
1:500@A1
PROPOSED SITE PLAN

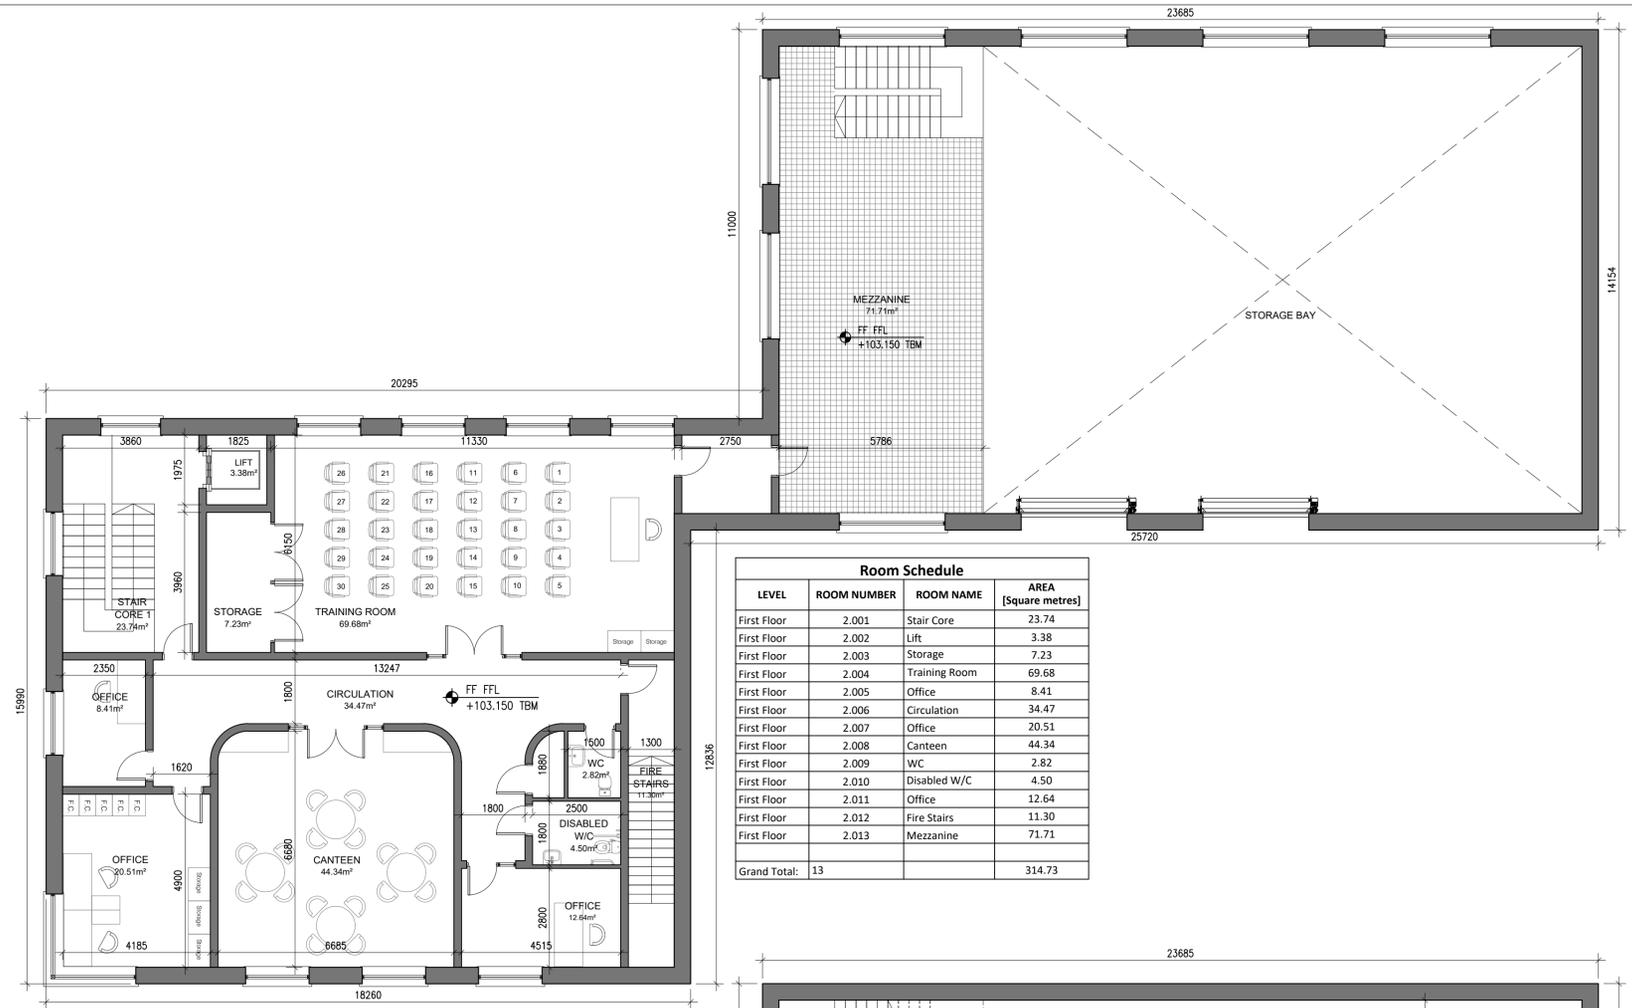

03
SK003
1:100@A1
PROPOSED FIRST FLOOR PLAN

LEVEL	ROOM NUMBER	ROOM NAME	AREA [Square metres]
First Floor	2.001	Stair Core	23.74
First Floor	2.002	Lift	3.38
First Floor	2.003	Storage	7.23
First Floor	2.004	Training Room	69.68
First Floor	2.005	Office	8.41
First Floor	2.006	Circulation	34.47
First Floor	2.007	Office	20.51
First Floor	2.008	Canteen	44.34
First Floor	2.009	WC	2.82
First Floor	2.010	Disabled W/C	4.50
First Floor	2.011	Office	12.64
First Floor	2.012	Fire Stairs	11.30
First Floor	2.013	Mezzanine	71.71
Grand Total:	13		314.73

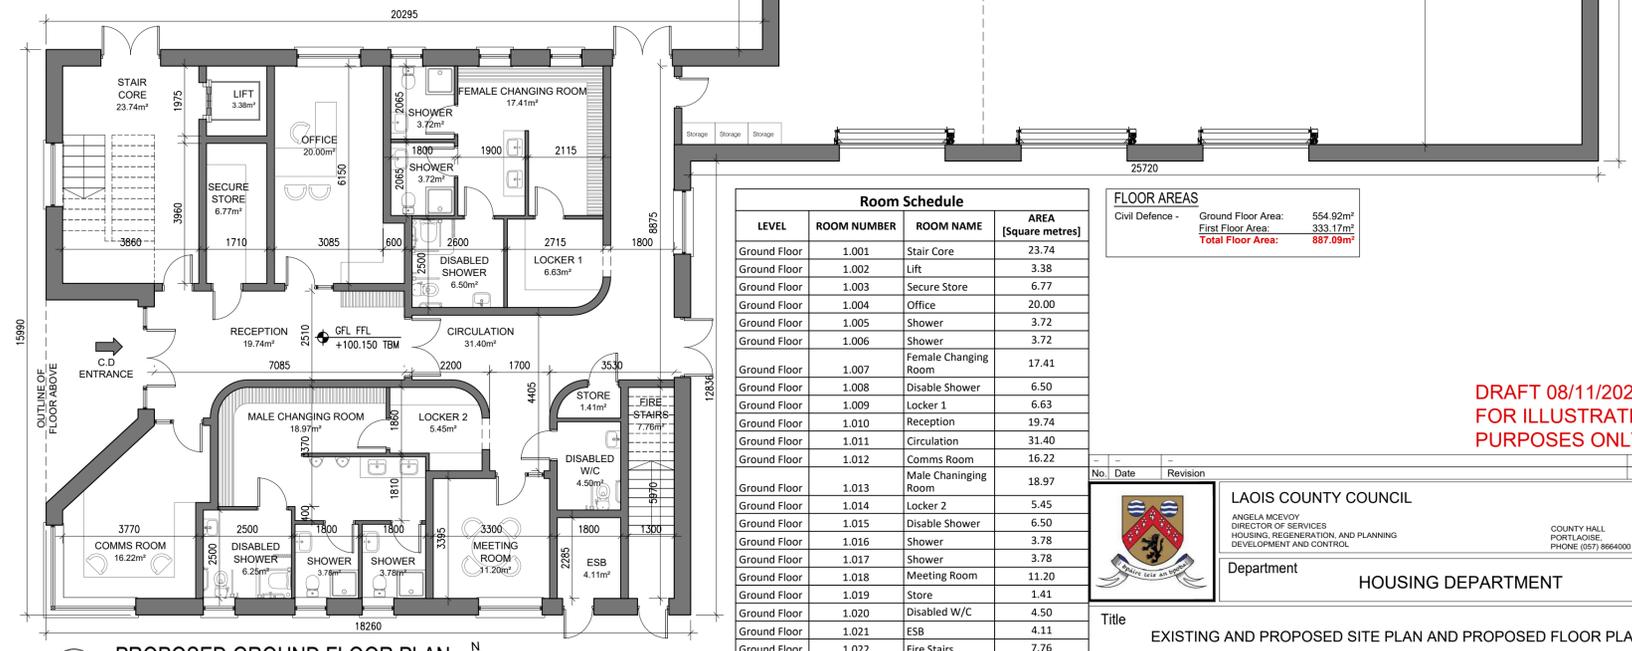

04
SK003
1:100@A1
PROPOSED GROUND FLOOR PLAN

LEVEL	ROOM NUMBER	ROOM NAME	AREA [Square metres]
Ground Floor	1.001	Stair Core	23.74
Ground Floor	1.002	Lift	3.38
Ground Floor	1.003	Secure Store	6.77
Ground Floor	1.004	Office	20.00
Ground Floor	1.005	Shower	3.72
Ground Floor	1.006	Shower	3.72
Ground Floor	1.007	Female Changing Room	17.41
Ground Floor	1.008	Disable Shower	6.50
Ground Floor	1.009	Locker 1	6.63
Ground Floor	1.010	Reception	19.74
Ground Floor	1.011	Circulation	31.40
Ground Floor	1.012	Comms Room	16.22
Ground Floor	1.013	Male Changing Room	18.97
Ground Floor	1.014	Locker 2	5.45
Ground Floor	1.015	Disable Shower	6.50
Ground Floor	1.016	Shower	3.78
Ground Floor	1.017	Shower	3.78
Ground Floor	1.018	Meeting Room	11.20
Ground Floor	1.019	Store	1.41
Ground Floor	1.020	Disabled W/C	4.50
Ground Floor	1.021	ESB	4.11
Ground Floor	1.022	Fire Stairs	7.76
Ground Floor	1.023	Storage Bay	307.02
Grand Total:	23		533.71

FLOOR AREAS	
Civil Defence -	Ground Floor Area: 554.92m²
	First Floor Area: 333.17m²
	Total Floor Area: 887.09m²

No. Date Revision Initials

LAOIS COUNTY COUNCIL
ANGELA MCEVOY
DIRECTOR OF SERVICES
HOUSING, REGENERATION, AND PLANNING
DEVELOPMENT AND CONTROL

Department: **HOUSING DEPARTMENT**

County Hall, Portlaoise, Co. Laois
Phone: (057) 8664000

Title: **EXISTING AND PROPOSED SITE PLAN AND PROPOSED FLOOR PLAN, CIVIL DEFENSE, MOUNTRATH ROAD, PORTLAOISE, CO. LAOIS.**

Scale: 1:100/500@A1
Drawn: B.Scully
Checked: P.Lalor
DATE: 28/10/2022
DRAWING: -
FILING NO.: -

**DRAFT 08/11/2022
FOR ILLUSTRATIVE
PURPOSES ONLY**