

Area of hardstanding to provide 3 metre wide x 6 metre long parking bay for service van associated with telecommunications structure.

New 2.4 metre high proprietary timber fence to telecommunications structure enclosure. Existing concrete piers and gate to remain in place.

New external single storey flat roof plant room structure.


New retaining wall and metal guarding to northern edge of car park.

New stone boundary wall to eastern edge of site.

New single-storey flat roof extension.

New first floor level flat roof gallery extension.

Area subject to application outlined in red.

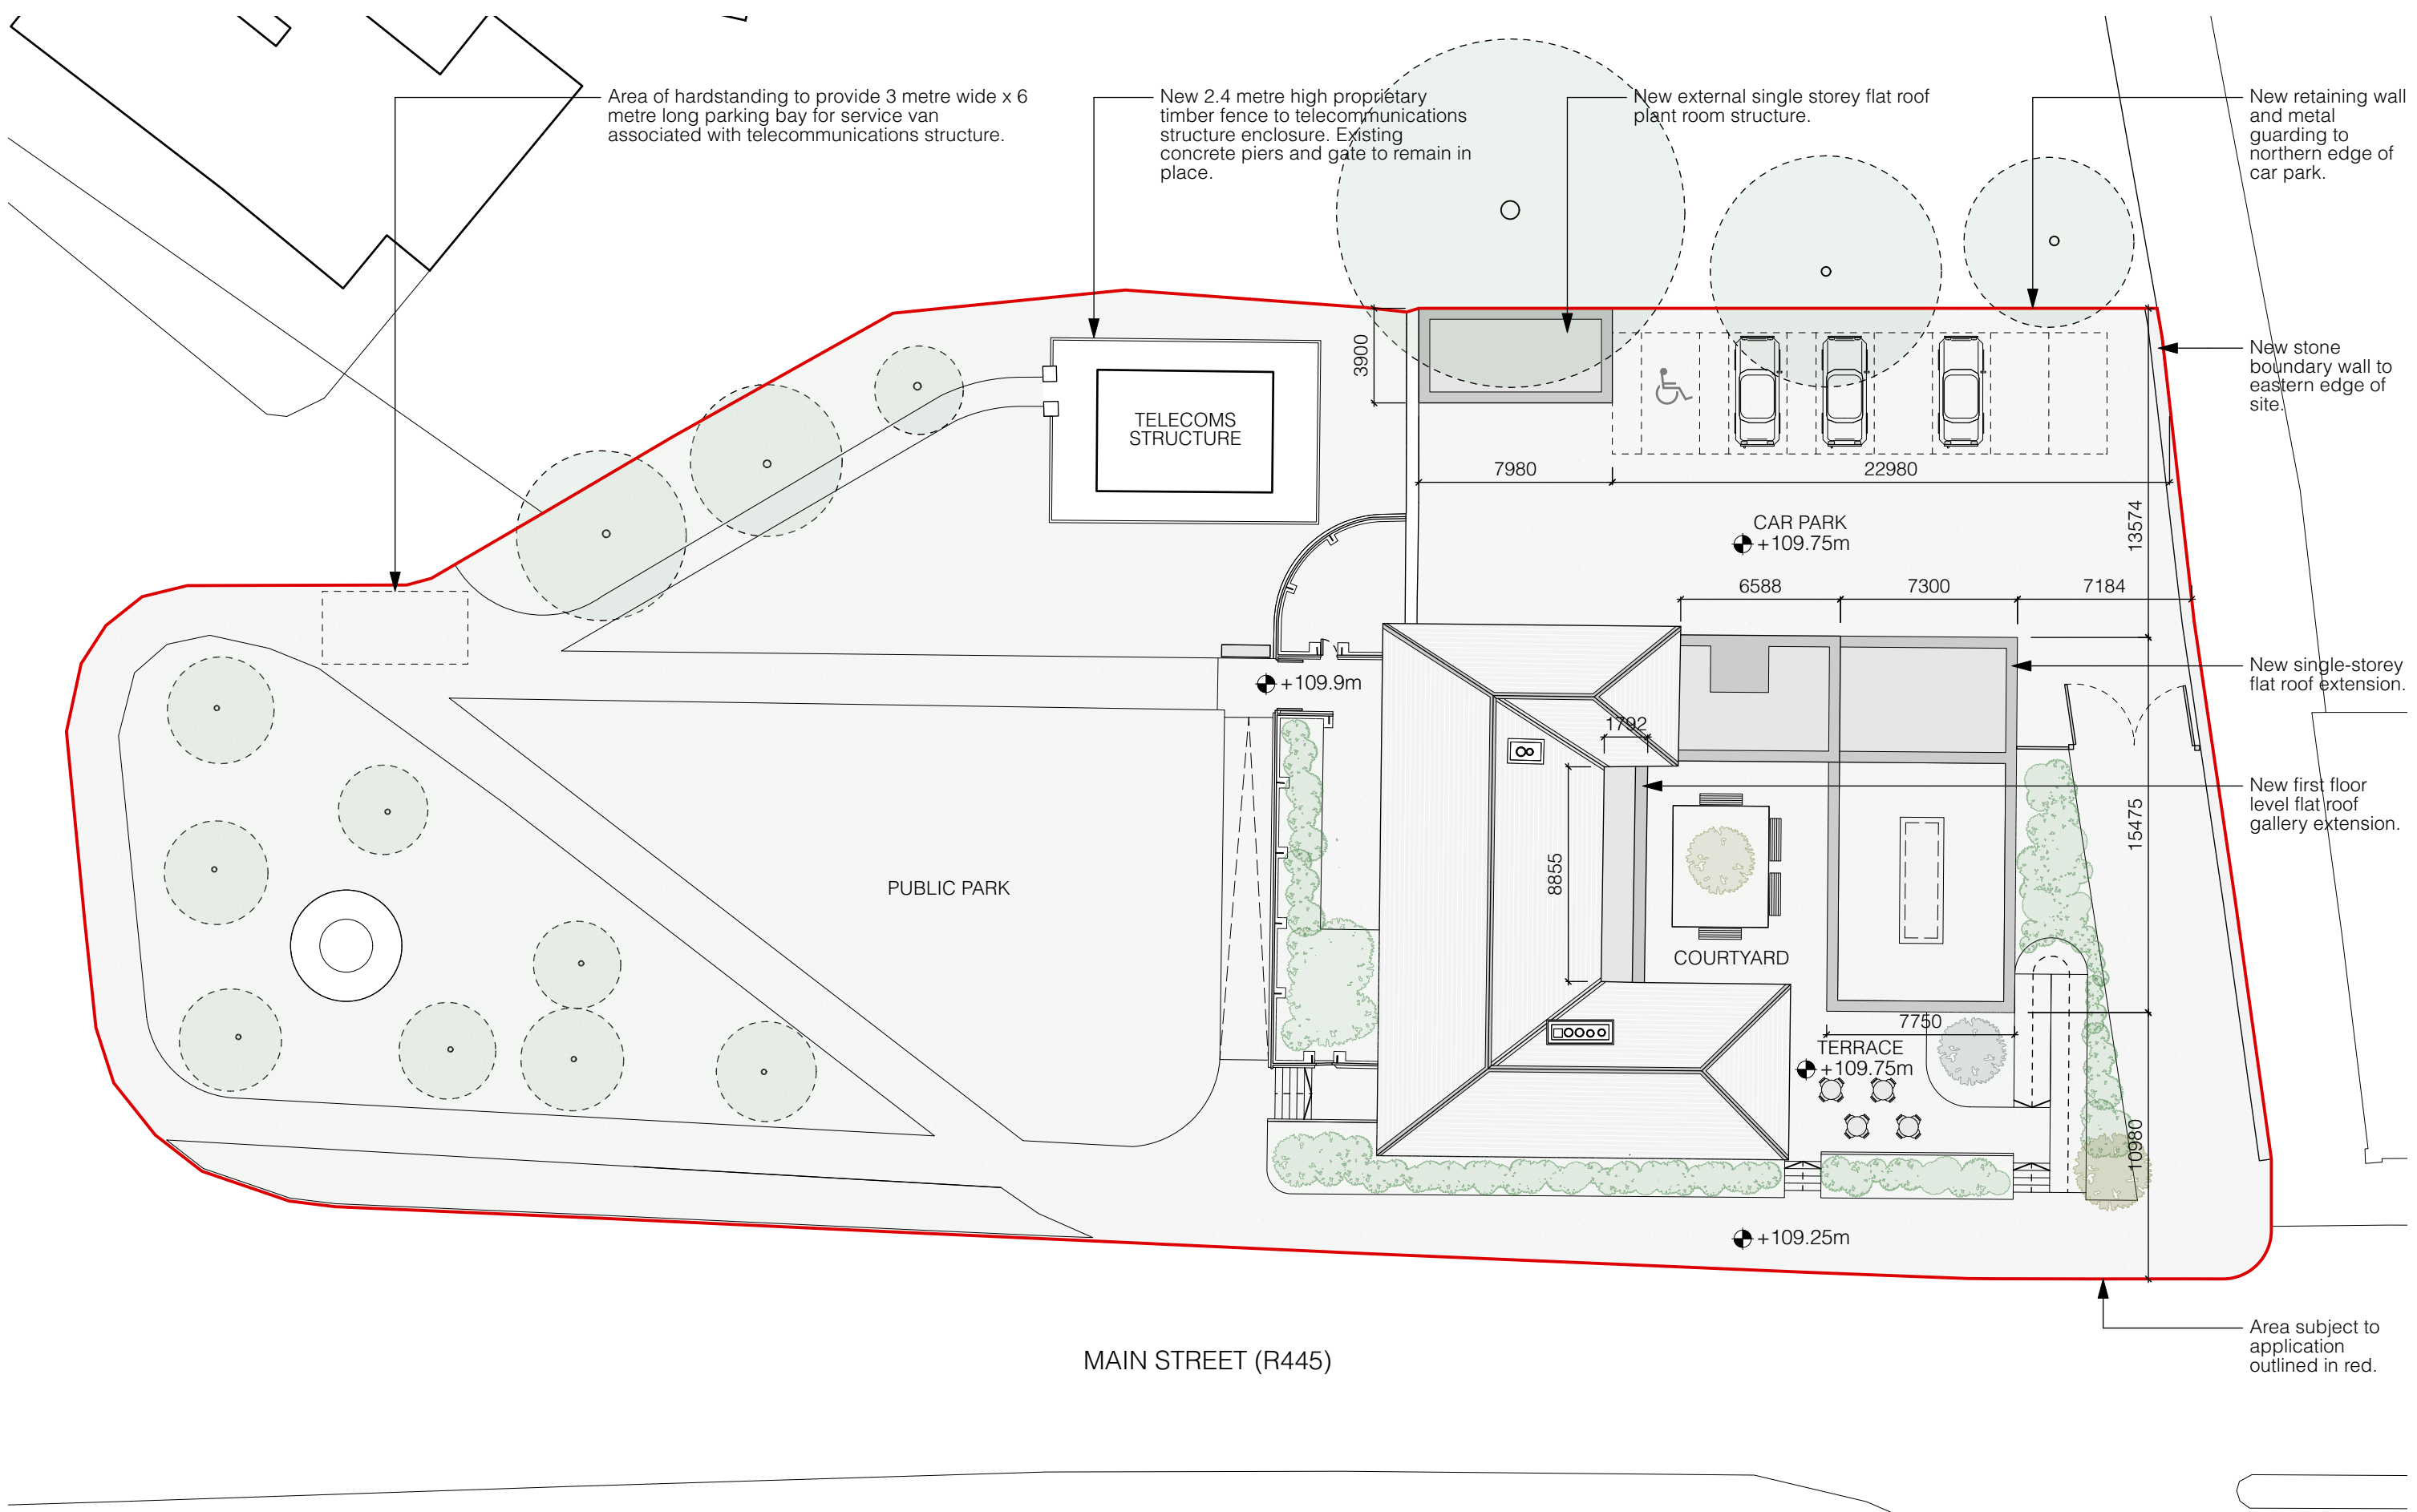


MAIN STREET (R445)

Use figured dimensions only. Do not scale drawings. Check all dimensions on site. Read in conjunction with specification and consultants drawings. Report any discrepancies to the Architects before putting work in hand. Copyright of this drawing is vested in the Architects and may not be reproduced, in whole or part, without prior consent.

REFERENCES

- Refer to Landscape Architect's drawings & documents for details of proposed landscaping works.
- Refer to Structural Engineer's drawings & documents for details of proposed structural interventions to building.
- Refer to Civil Engineer's drawings & documents for details of proposed site drainage.
- Refer to Services Engineer's drawings & documents for details of proposed site services.

 

Rev.	Date	Description	Drn.	Chk.
-	14/06/23	Draft Design Team Issue	CG	PT
A	10/07/23	Design Team Issue	CG	PT
B	12/07/23	Draft Design Team Issue	CG	PT
C	13/07/23	Draft Design Team Issue	CG	PT
D	14/07/23	Design Team Issue	CG	PT
E	28/07/23	Draft Planning Issue	CG	PT
F	15/08/23	Planning Issue	CG	PT

Project		Borris-in-Ossory Courthouse		Main Street, Borris-in-Ossory, Co. Laois	
Client		Laois County Council			
Drawing		Site Layout Plan - Proposed			
Project Stage	Date	Scale	Project No.	Drawing No.	Revision
Stage 2	15/08/23	1:250@A3	0639	L-003	F

Howley Hayes Cooney
 ARCHITECTURE
 19 Rock Hill, Blackrock, Dublin, A94 D235
 01 278 4644
 hharchitecture.ie