




2 SITE SECTION - South Facing  
SCALE 1:200

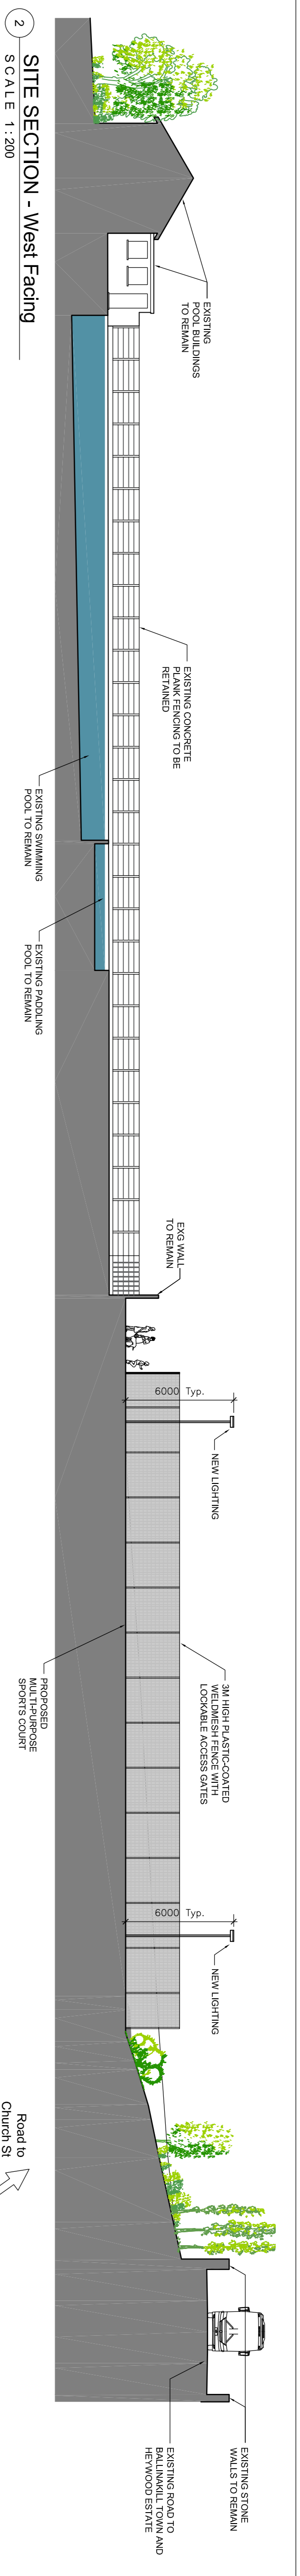

2 SITE SECTION - West Facing  
SCALE 1:200

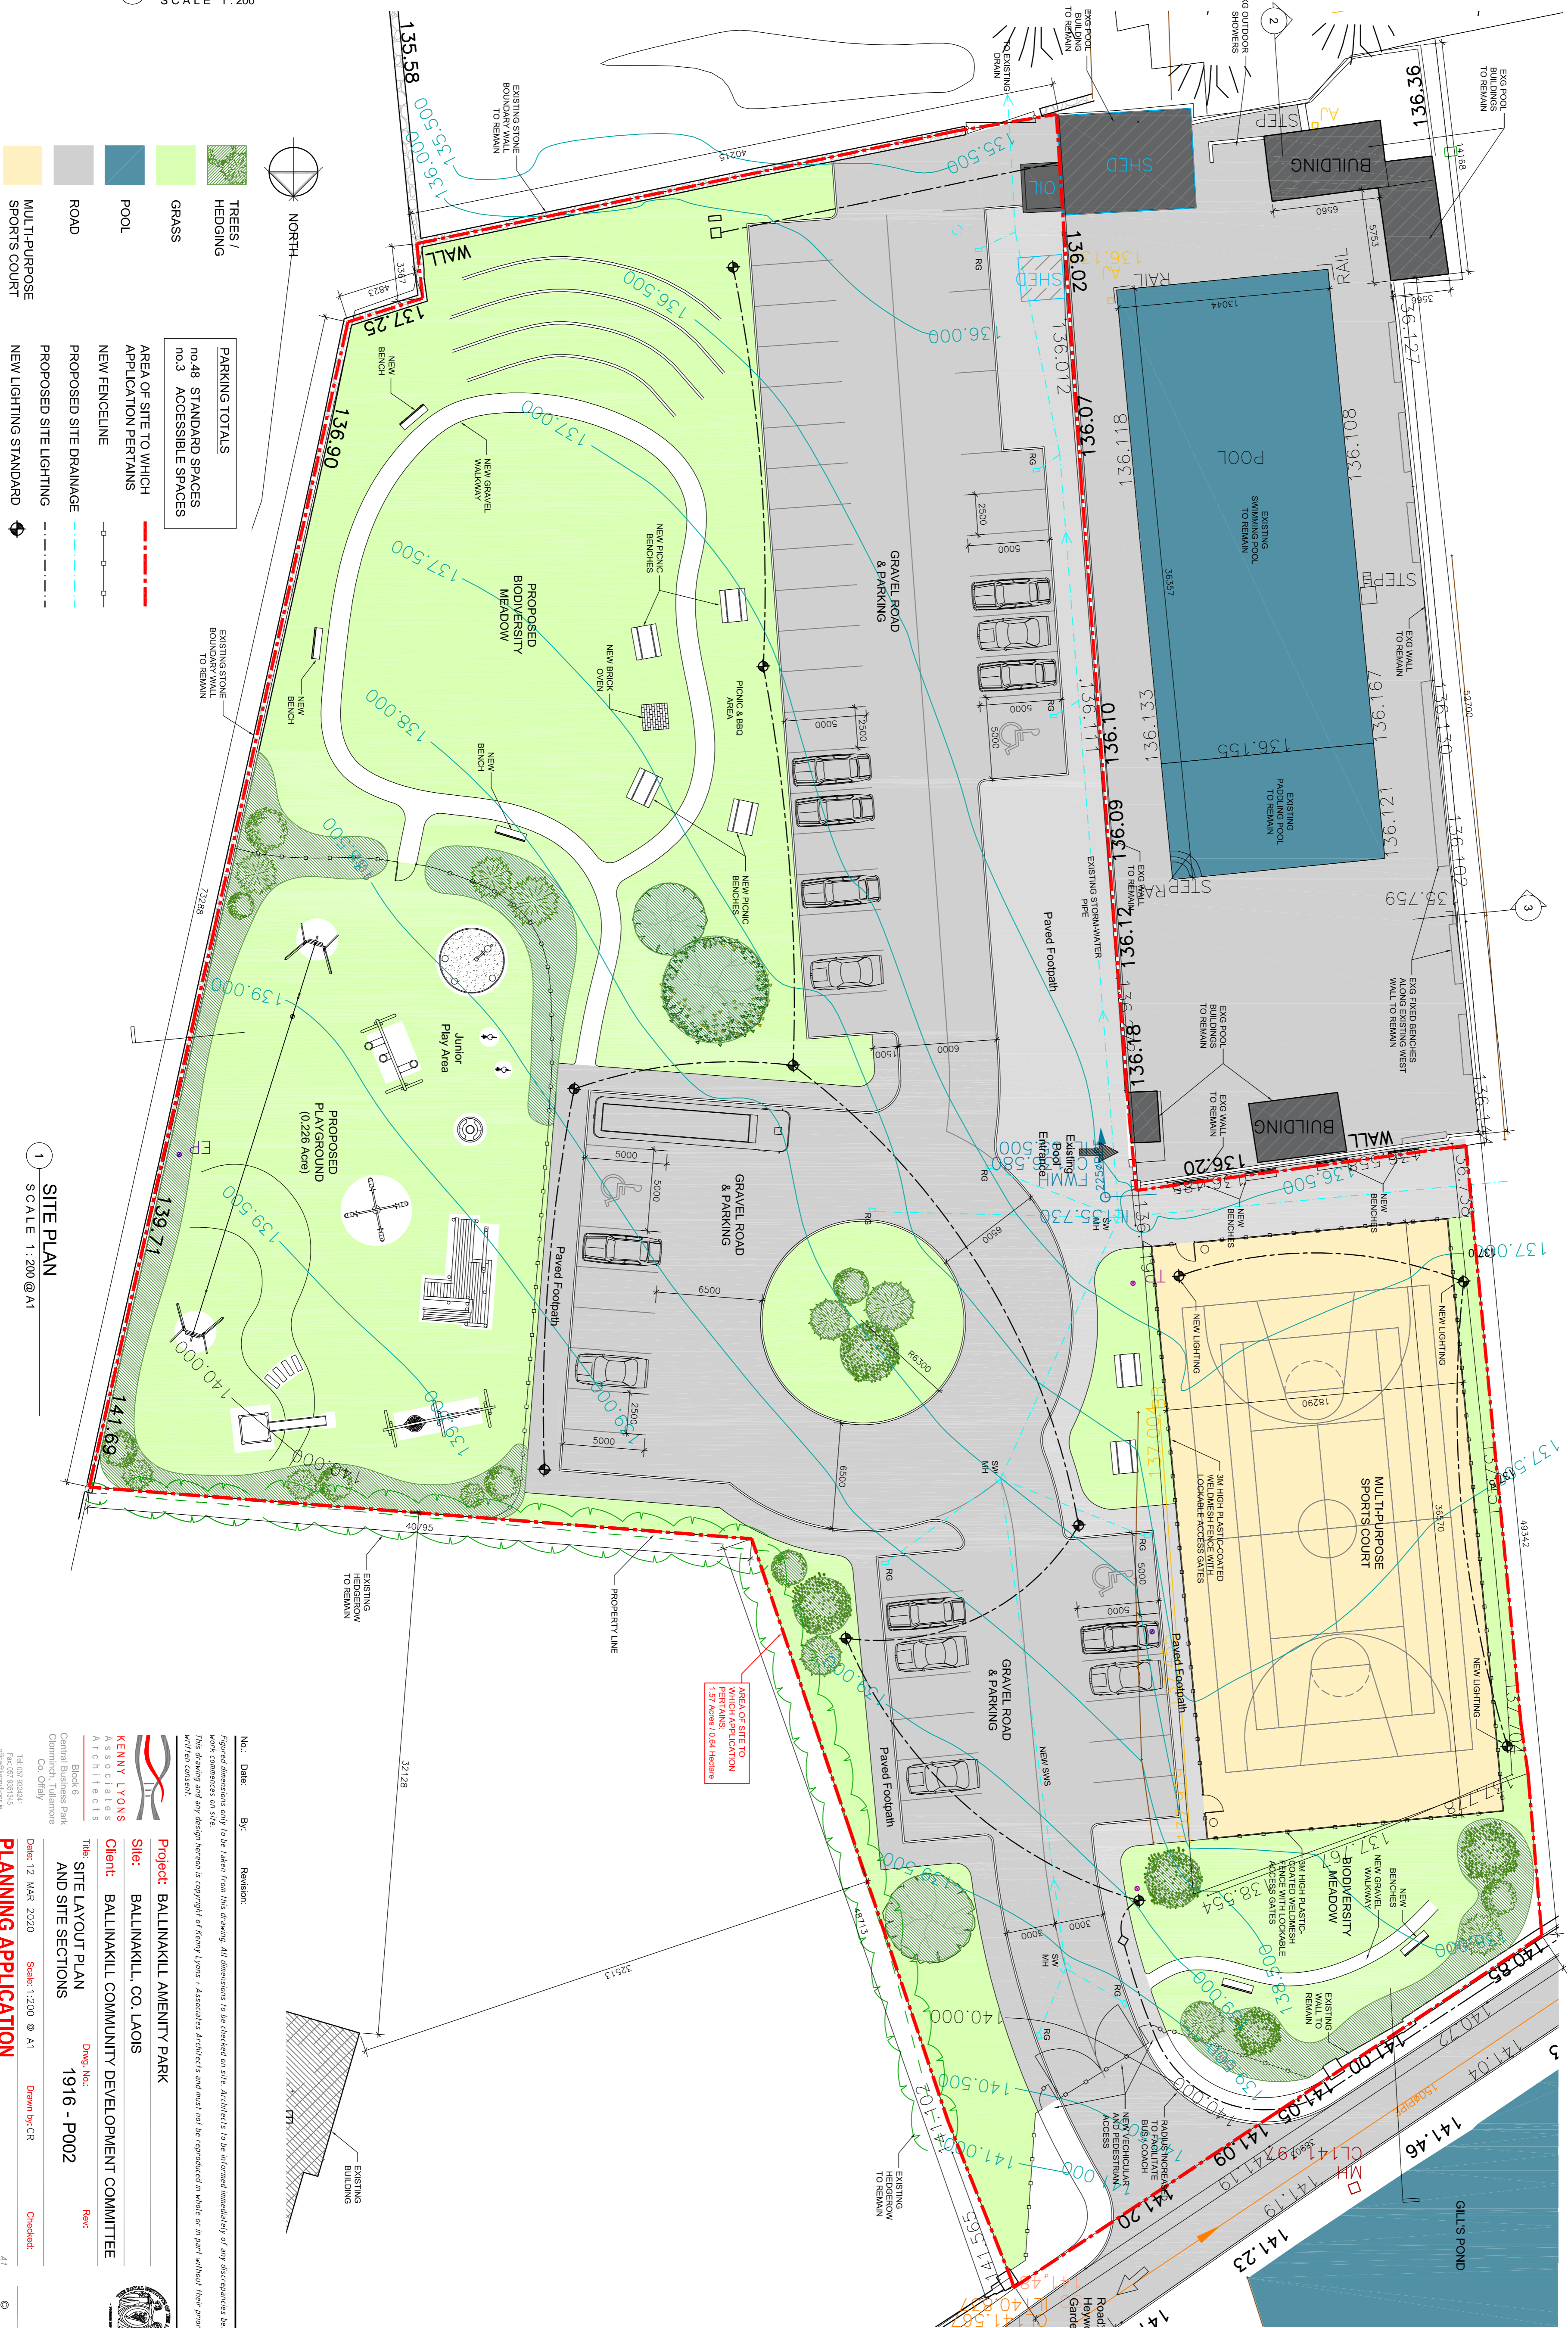

- TREES / HEDGING
- GRASS
- POOL
- ROAD
- MULTIPURPOSE SPORTS COURT

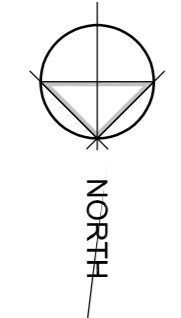

- PARKING TOTALS
- no.48 STANDARD SPACES
- no.3 ACCESSIBLE SPACES

- AREA OF SITE TO WHICH APPLICATION PERTAINS
- NEW FENCELINE
- PROPOSED SITE DRAINAGE
- PROPOSED SITE LIGHTING
- NEW LIGHTING STANDARD

1 SITE PLAN  
SCALE 1:200 @ A1

No. Date By: Revision:

Figured dimensions only to be taken from this drawing. All dimensions to be checked on site. Architects to be informed immediately of any discrepancies before work commences on site.

This drawing and any design herein is copyright of Kenny Lyons + Associates Architects and must not be reproduced in whole or in part without their prior written consent.

**Project:** BALLINAKILL AMENITY PARK  
**Site:** BALLINAKILL, CO. LAOIS  
**Client:** BALLINAKILL COMMUNITY DEVELOPMENT COMMITTEE

**Drawn by:** CR  
**Checked:** AT

**Scale:** 1:200 @ A1  
**Date:** 12 MAR 2020  
**Planning Application:**

