





1 FRONT ELEVATION  
1 : 200

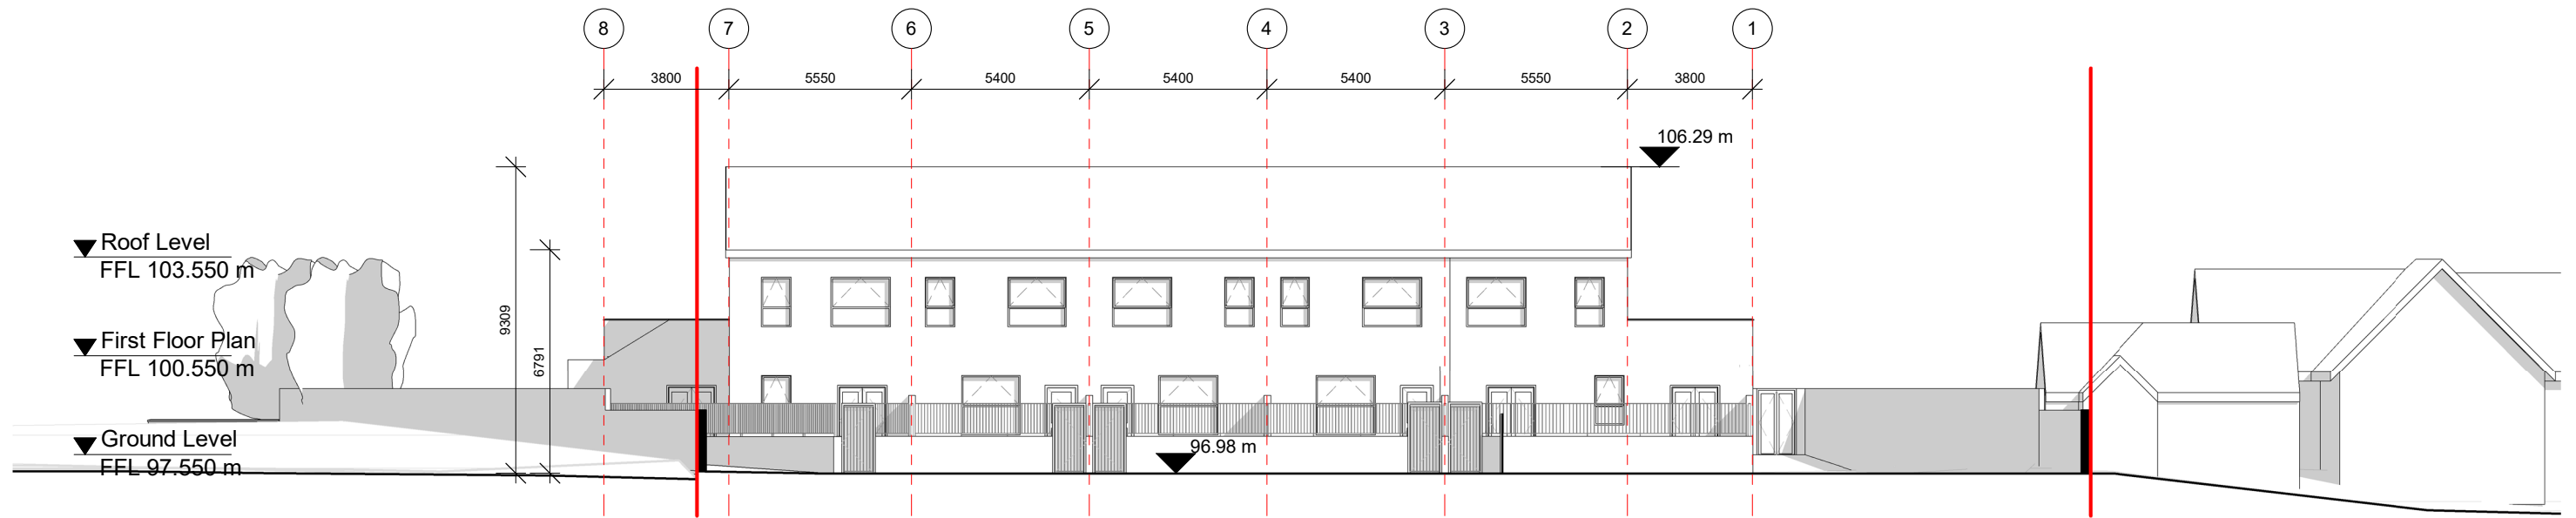

2 BACK ELEVATION  
1 : 200

 

NOTES:  
 Check all dimensions on site and notify of all and any discrepancies  
 Do not scale off this drawing  
 All drawings to be read in conjunction with Architects specification and all relevant contract documents  
 This drawing should be printed in colour for clarity  
 This drawing and its content is copyright to O'Brien Finucane Architects Ltd.  
 This drawing shall not be copied, reproduced or otherwise used without the consent of O'Brien Finucane Architects Ltd.  
 U:\obfa\_2018\1837\_LCC\_MOOREVILLE\_(SEPT18)\ID\_BIMD2\_WIP\18MRV-OBFA-ZZ-XX-M3-A-0002.rvt

KEY PLAN

O'BF\_A  
 ARCHITECTS  
 1 Johnson Place www.obfa.ie  
 Dublin 2 D02 HW 58 office@obfa.ie  
 Ireland + 353 1 685 4586

PROJECT STAGE:	<b>FOR PLANNING</b>	DATE	6/4/2020 11:56:20 AM
CLIENT:	LAOIS COUNTY COUNCIL	DRAWN	SDV
PROJECT:	1837_LCC_MOOREVILLE	CHECKED	COB/RF
DRAWING:	ELEVATIONS	SHEET	A3
		SCALE	1 : 200
DRAWING NUMBER:	1837-OBFA-SI-ZZ-DR-A-PL-ALE-0006		

E  
REV