



UNIT "A" TYPOLOGY

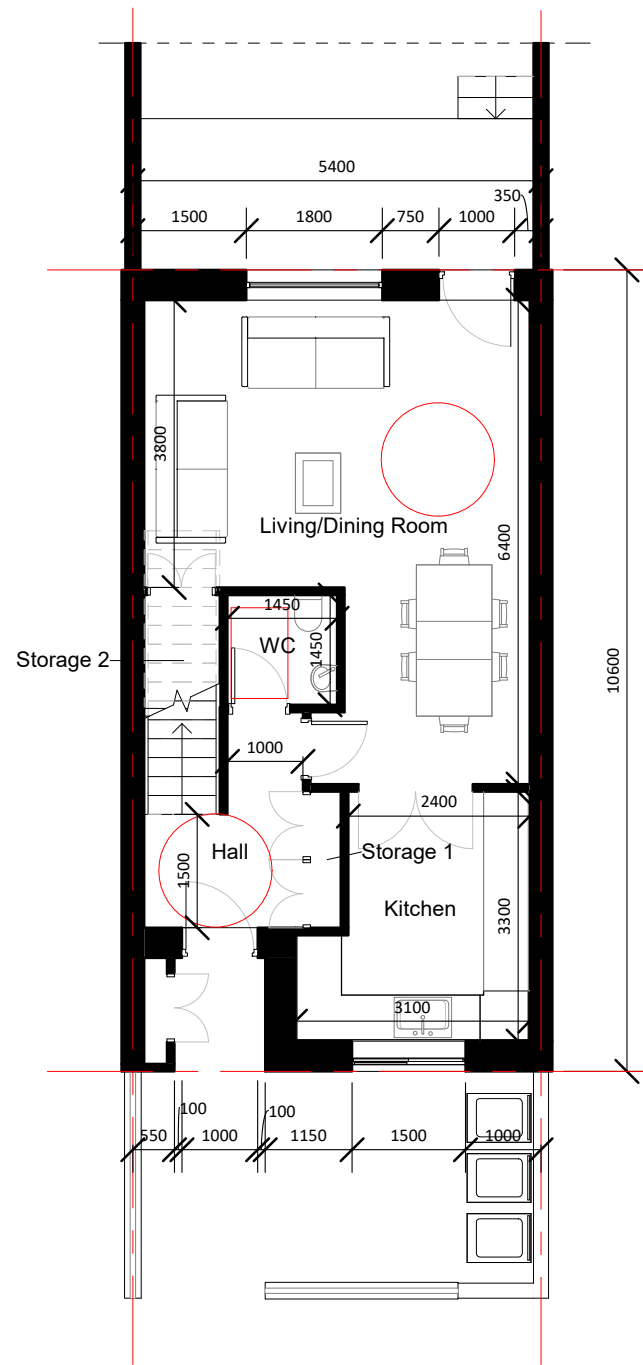

1 GROUND FLOOR PLAN
1 : 100

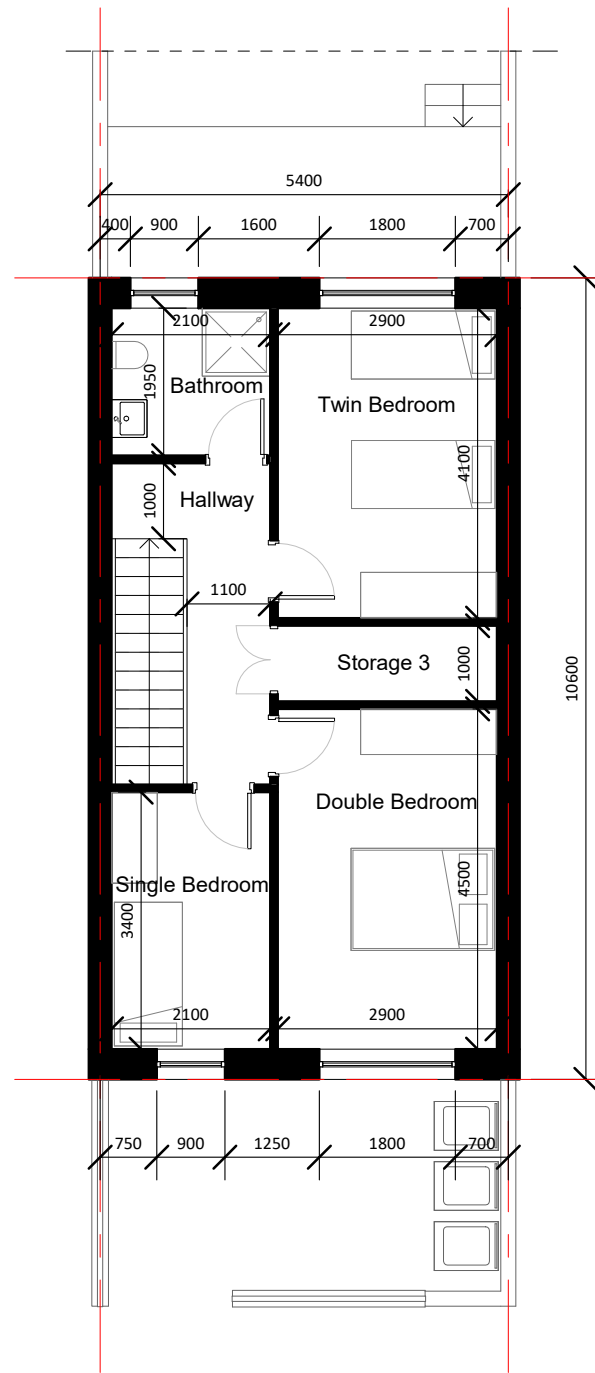

2 FIRST FLOOR PLAN
1 : 100

Room Schedule		
Name	Level	Area

Ground Floor

Living/Dining Room	Ground Floor	26.18 m ²
Kitchen	Ground Floor	8.90 m ²
Hall	Ground Floor	4.50 m ²
WC	Ground Floor	2.10 m ²
Storage 2	Ground Floor	1.50 m ²
Storage 1	Ground Floor	0.72 m ²

First Floor

Double Bedroom	First Floor	13.67 m ²
Twin Bedroom	First Floor	11.89 m ²
Single Bedroom	First Floor	7.14 m ²
Hallway	First Floor	5.67 m ²
Bathroom	First Floor	4.09 m ²
Storage 3	First Floor	2.90 m ²

Area Schedule (GIA)	
Level	Area

Ground Floor	46.98 m ²
First Floor	49.98 m ²
Grand total	96.96 m²



NOTES:
 Check all dimensions on site and notify of all and any discrepancies
 Do not scale off this drawing
 All drawings to be read in conjunction with Architects specification and all relevant contract documents
 This drawing should be printed in colour for clarity
 This drawing and its content is copyright to O'Brien Finucane Architects Ltd.
 This drawing shall not be copied, reproduced or otherwise used without the consent of O'Brien Finucane Architects Ltd.
 U:\obfa_2018\1837_LCC_MOOREVILLE_(SEPT18)\D_BIMD2_WIP\18MRV-OBFA-AA-XX-M3-A-0003.rvt

KEY PLAN

O'BF_A
 ARCHITECTS
 1 Johnson Place www.obfa.ie
 Dublin 2 D02 HW 58 office@obfa.ie
 Ireland + 353 1 685 4586

PROJECT STAGE: **FOR PLANNING** DATE: 5/7/2020 12:00:44 PM
 CLIENT: LAOIS COUNTY COUNCIL DRAWN: SDV
 PROJECT: 1837_LCC_MOOREVILLE CHECKED: COB
 DRAWING: UNIT A TYPOLOGY SHEET: A3
 SCALE: 1 : 100
 DRAWING NUMBER: 1837-OBFA-AA-ZZ-DR-A-PL-ALP-0008
E
 REV