



GA WEST ELEVATION



GA EAST ELEVATION

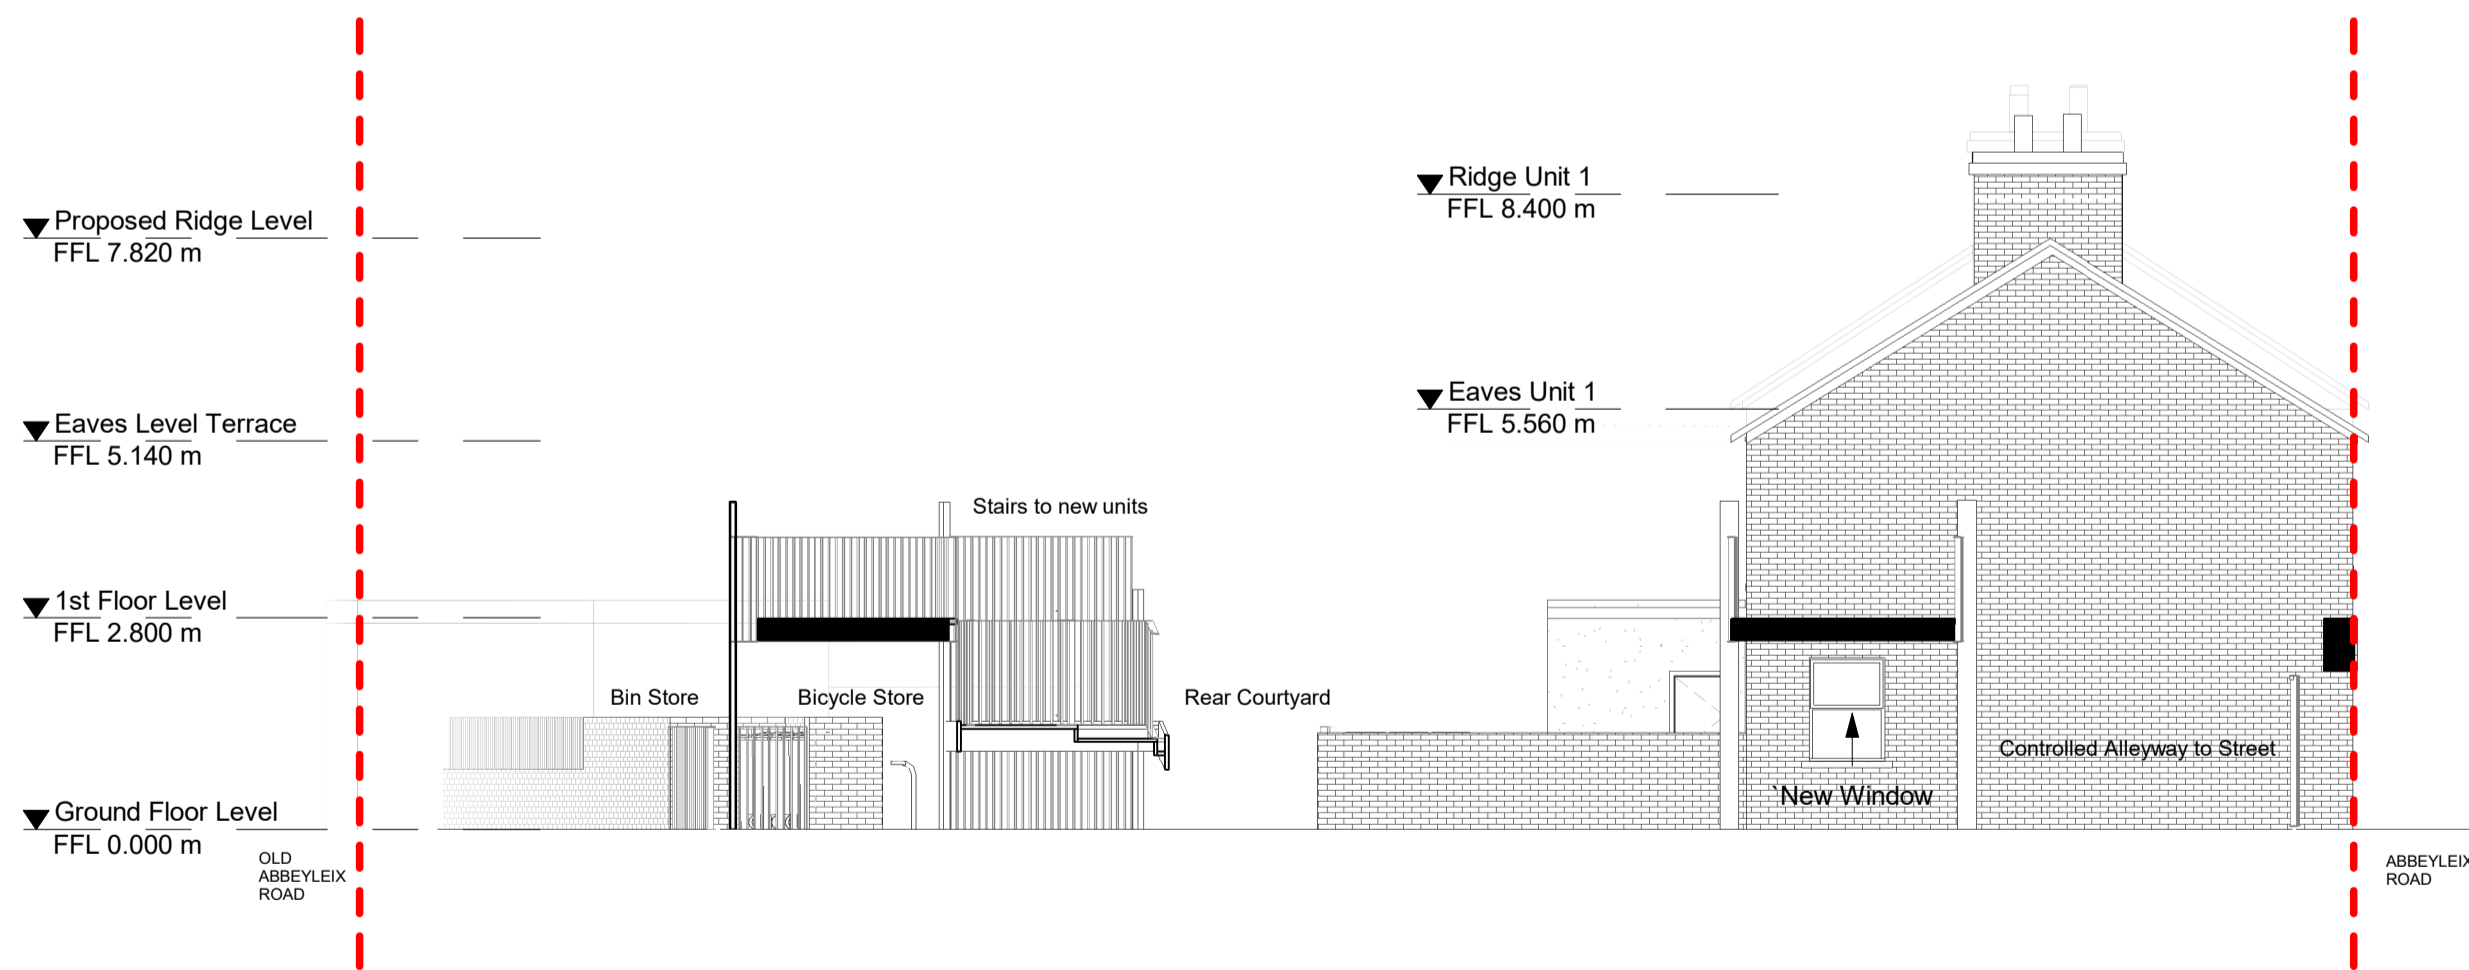

GA NORTH ELEVATION

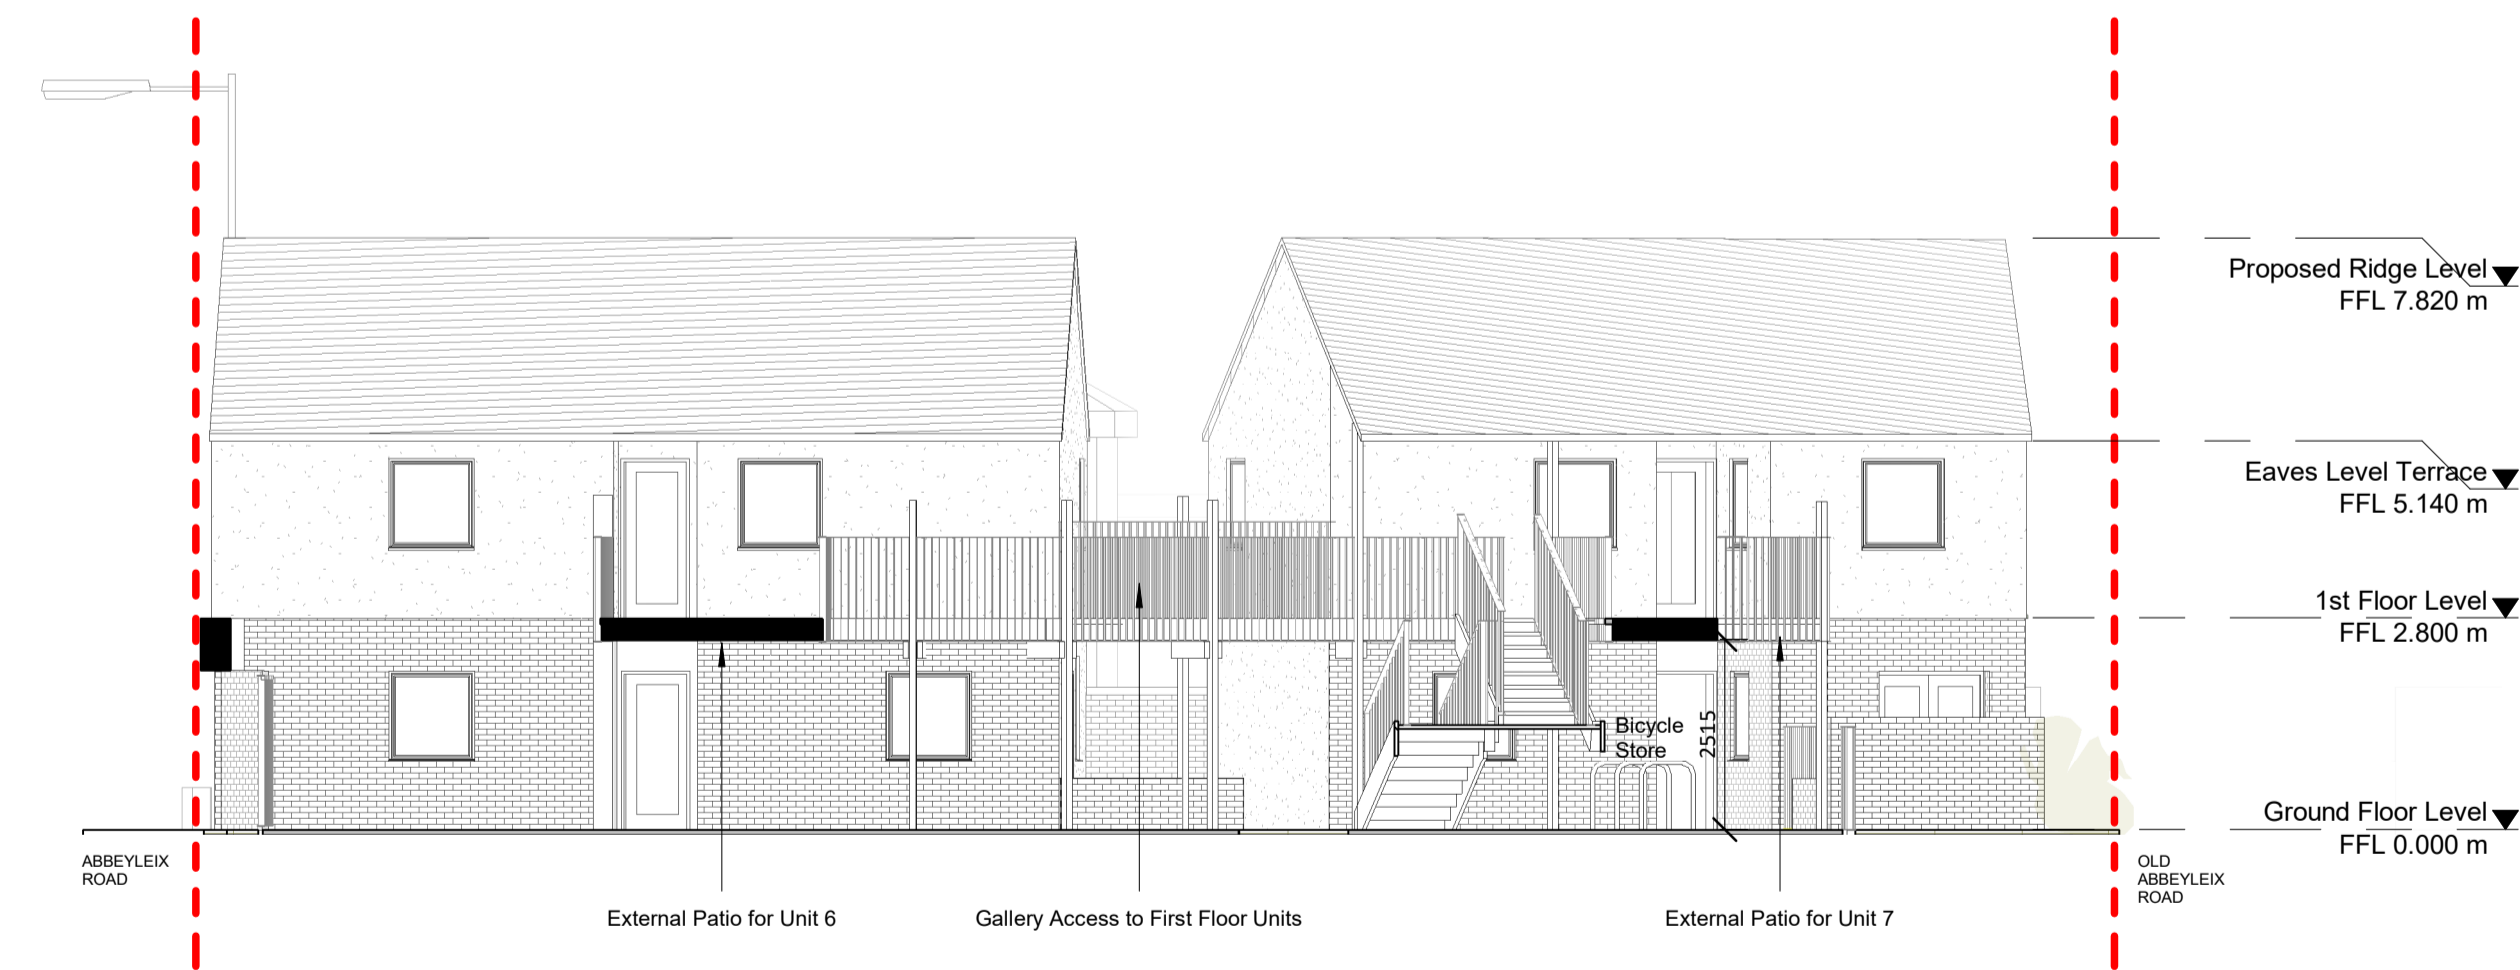


GA SOUTH ELEVATION

NO	REVISION	DATE	DESCRIPTION	DRN	CHKD	ISSUED

Check all the entries on site and notify of all and any discrepancies. Do not scale off this drawing. A drawing to be used in conjunction with Architects Specification and a relevant contract documents. This drawing should be printed in colour. This drawing and its content are copyright to OBFA Architects Ltd. This drawing shall not be copied, reproduced or otherwise used without the prior consent of OBFA Architects Ltd. No third party is to take influence on any aspect of this document without prior consent of OBFA Architects Ltd. REV June 2022

C:\Users\Conor\Documents\1933-OBFA-MA-22-M3-A-0103_conor.mg\1933PUR.dwg

 

O'BF_A ARCHITECTS
 www.obfa.ie +353 (0)1 685 4586

1933-OBFA-XX-DR-A-2006
 PROJECTNAME: ABBEYLEIX ROAD CLIENT: LCC

Part VIII
 DRAWN: CB CHECKED: GK

SHEET: 2006 REVISION: BOUNDARY ELEVATIONS SCALE: 1:100 ISSUE DATE: 22/12/2022 14:21:36