


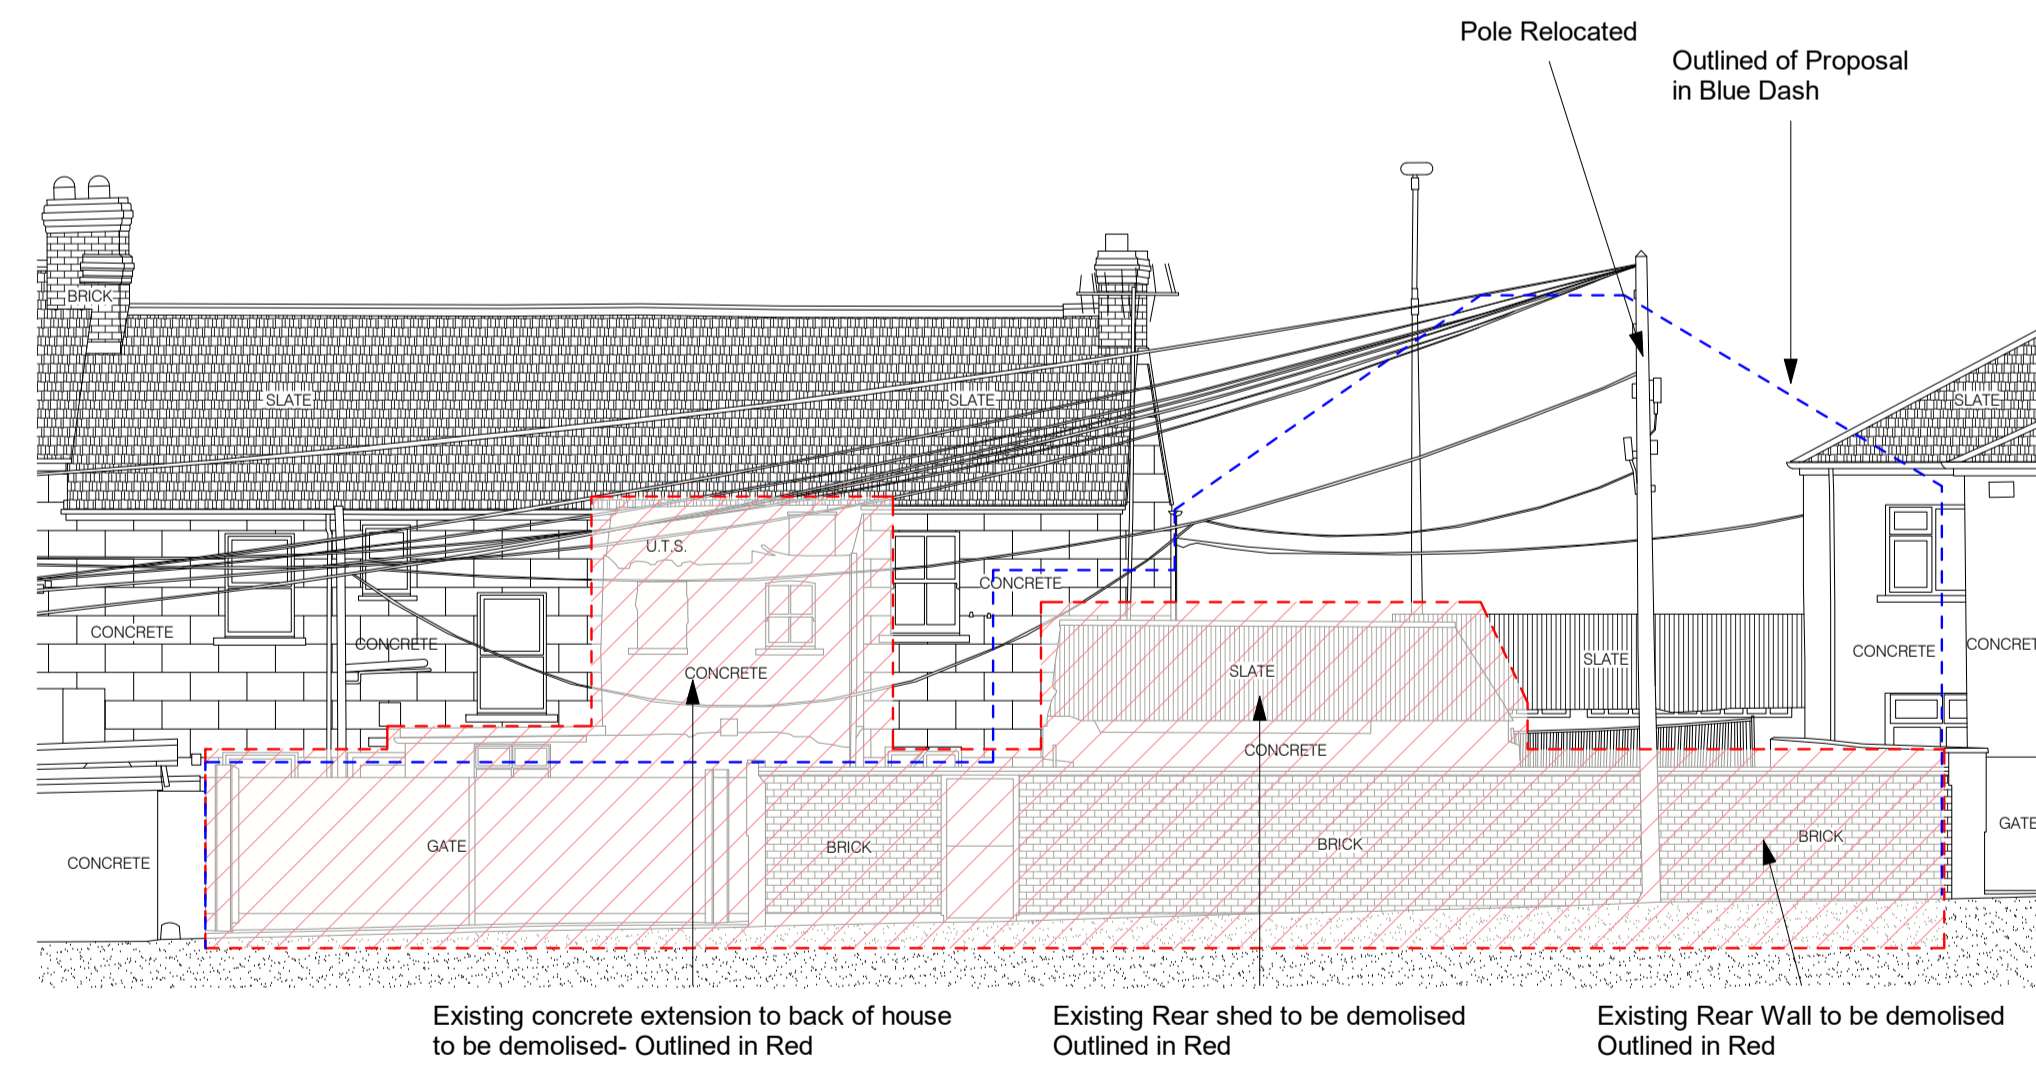


Rear of Existing Terrace



Existing Terrace from Abbeylax Road



West Elevation (Old Abbeylax Road)  
1:100

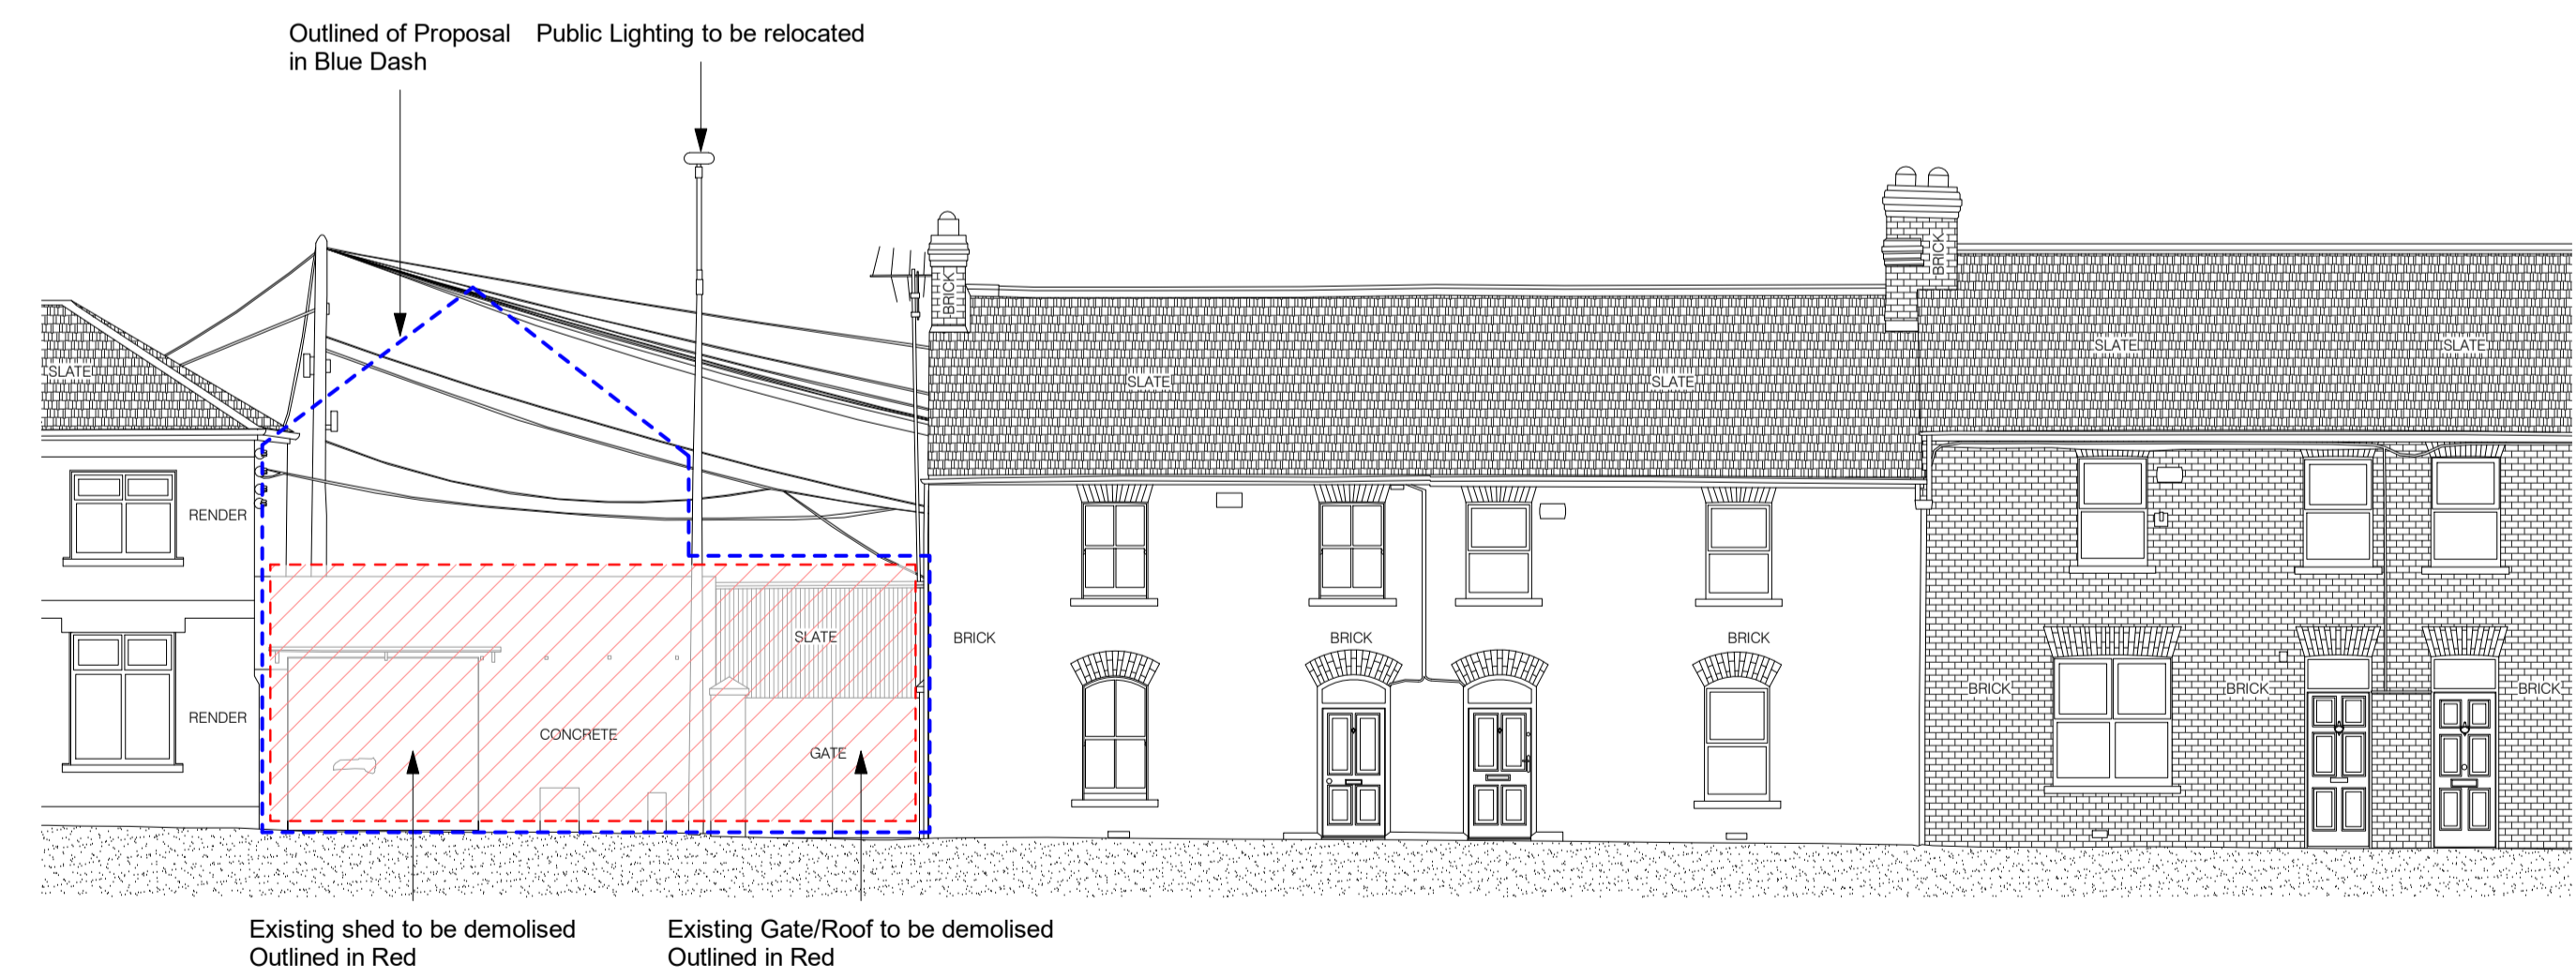

East Elevation (Abbeylax Road)  
1:100

NO.	DATE	DESCRIPTION	DRN	CHKD	ISSUED

Check all dimensions on site and notify of all and any discrepancies. Do not scale off this drawing. A 1:100 scale is to be used in conjunction with Architects specifications and all relevant contract documents. This drawing should be printed in colour. This drawing and its content are copyright © 2023, Architects Ltd. This drawing shall not be copied, reproduced or otherwise used without the prior consent of OBFA Architects Ltd. No third party is to take influence on any aspect of this document without prior consent of OBFA Architects Ltd. REV. June 2022

C:\Users\Conor\Documents\1933-OBFA-MA-22-M3-A-0003\_conor.mg\1933PUR.dwg



A1

1933-OBFA-XX-DR-A-2003 Part VIII

ARCHITECTS PROJECTNAME CLIENT DRAWN CHECKED

www.obfa.ie +353 (0)1 685 4586 ABBEYLAX ROAD LCC CE GK

SHEET REVISION DRAWING NAME SCALE ISSUE DATE

2003 EXISTING ELEVATIONS 1:100 22/12/2022 15:10:47