




GA\_01\_UNIT 1 GROUND FLOOR

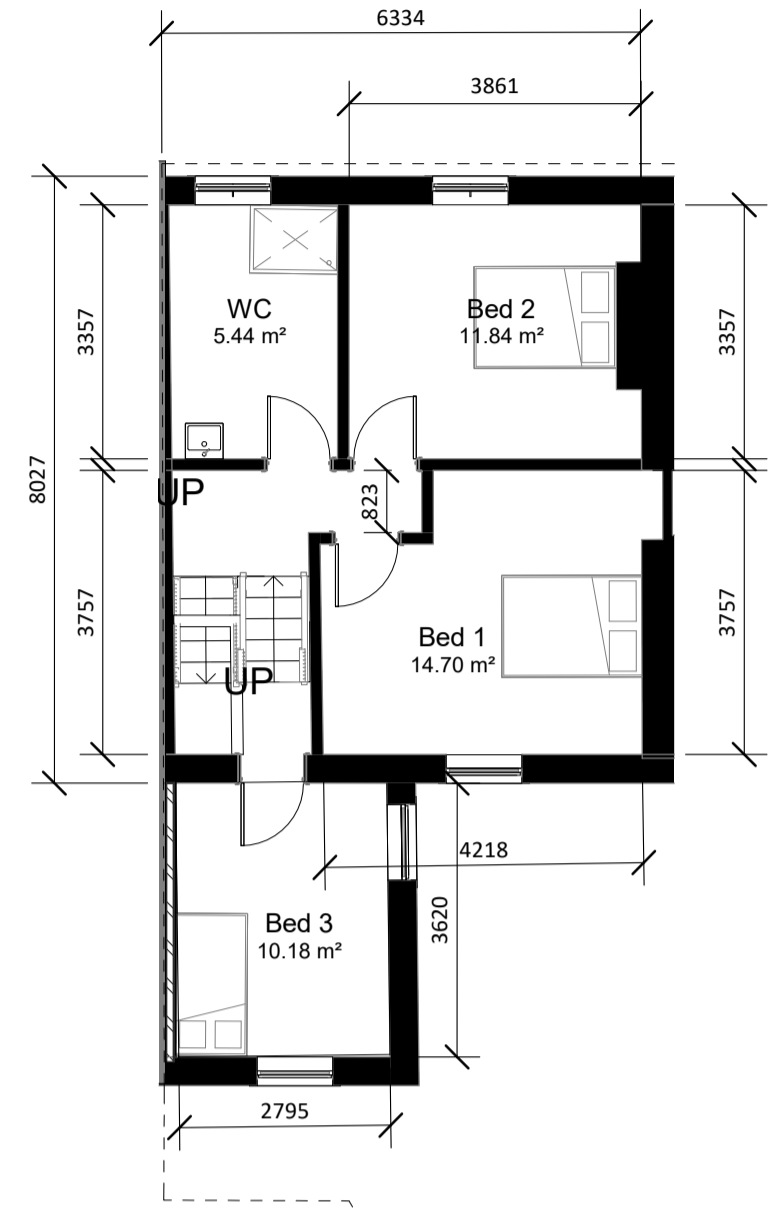


GA\_02\_UNIT 1 FIRST FLOOR PLAN

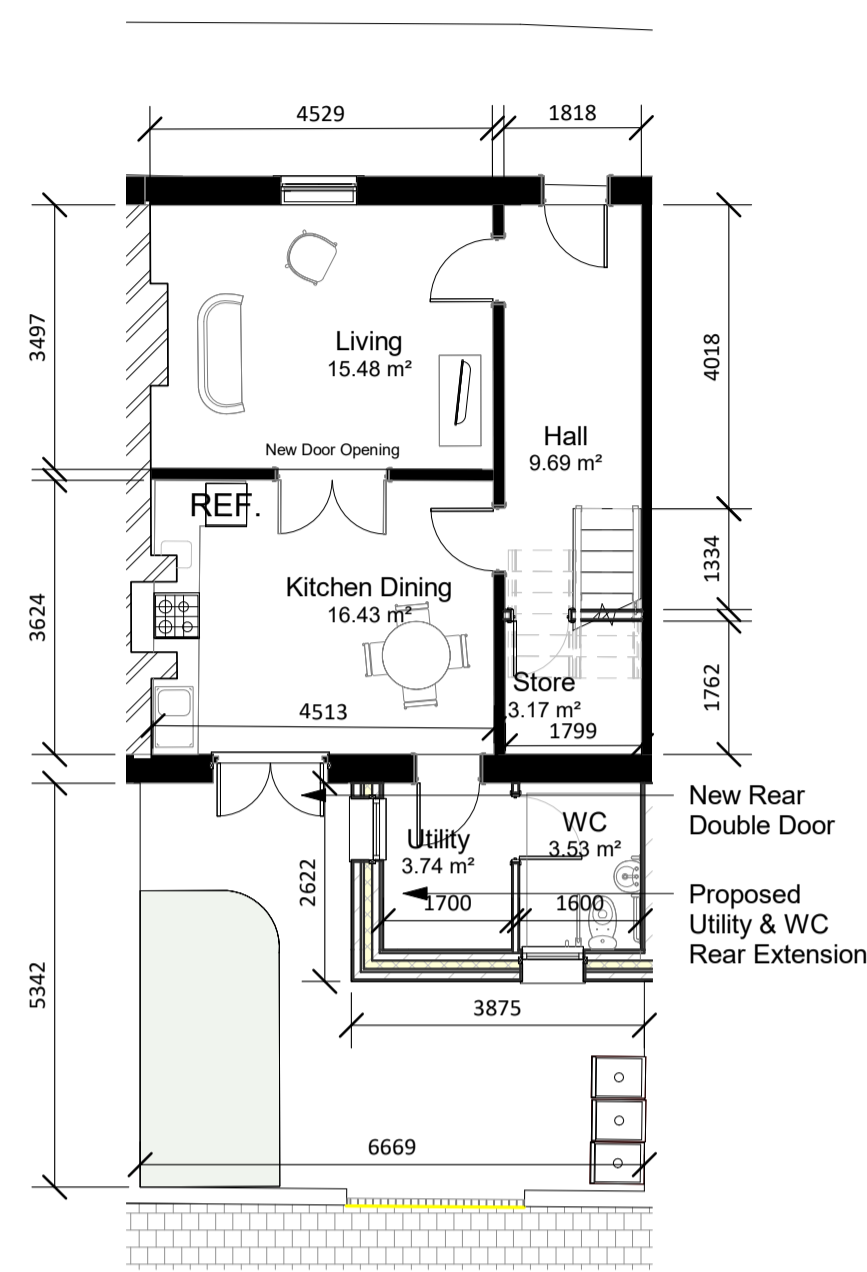


GA\_01\_UNIT 2 GROUND FLOOR

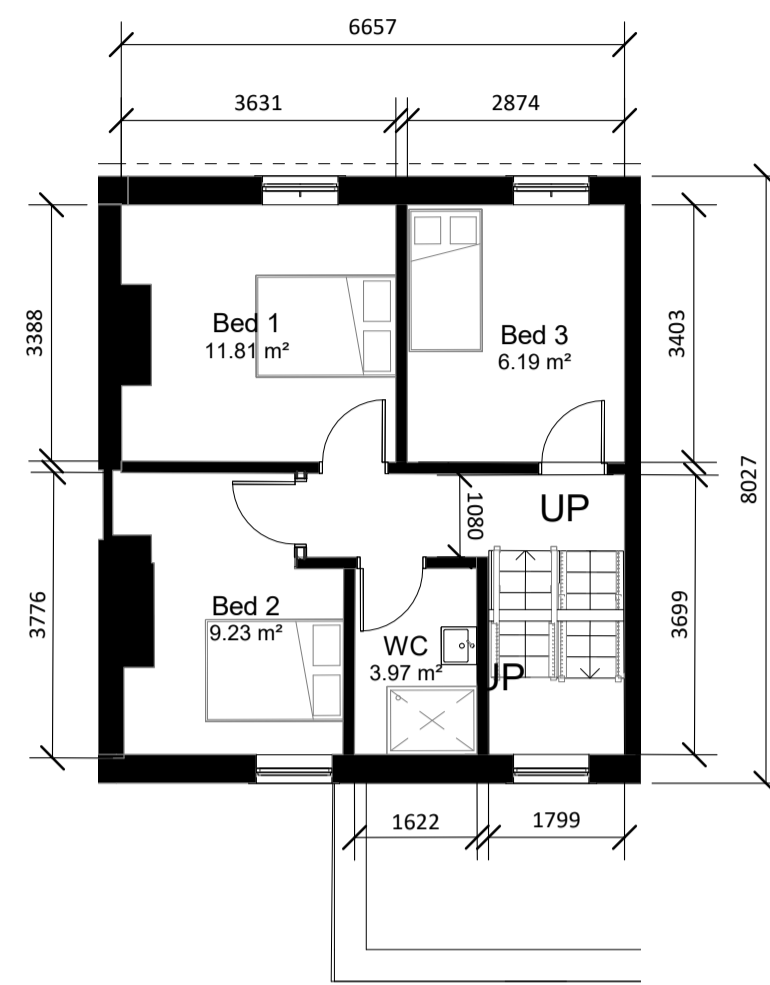

GA\_02\_UNIT 2 FIRST FLOOR PLAN

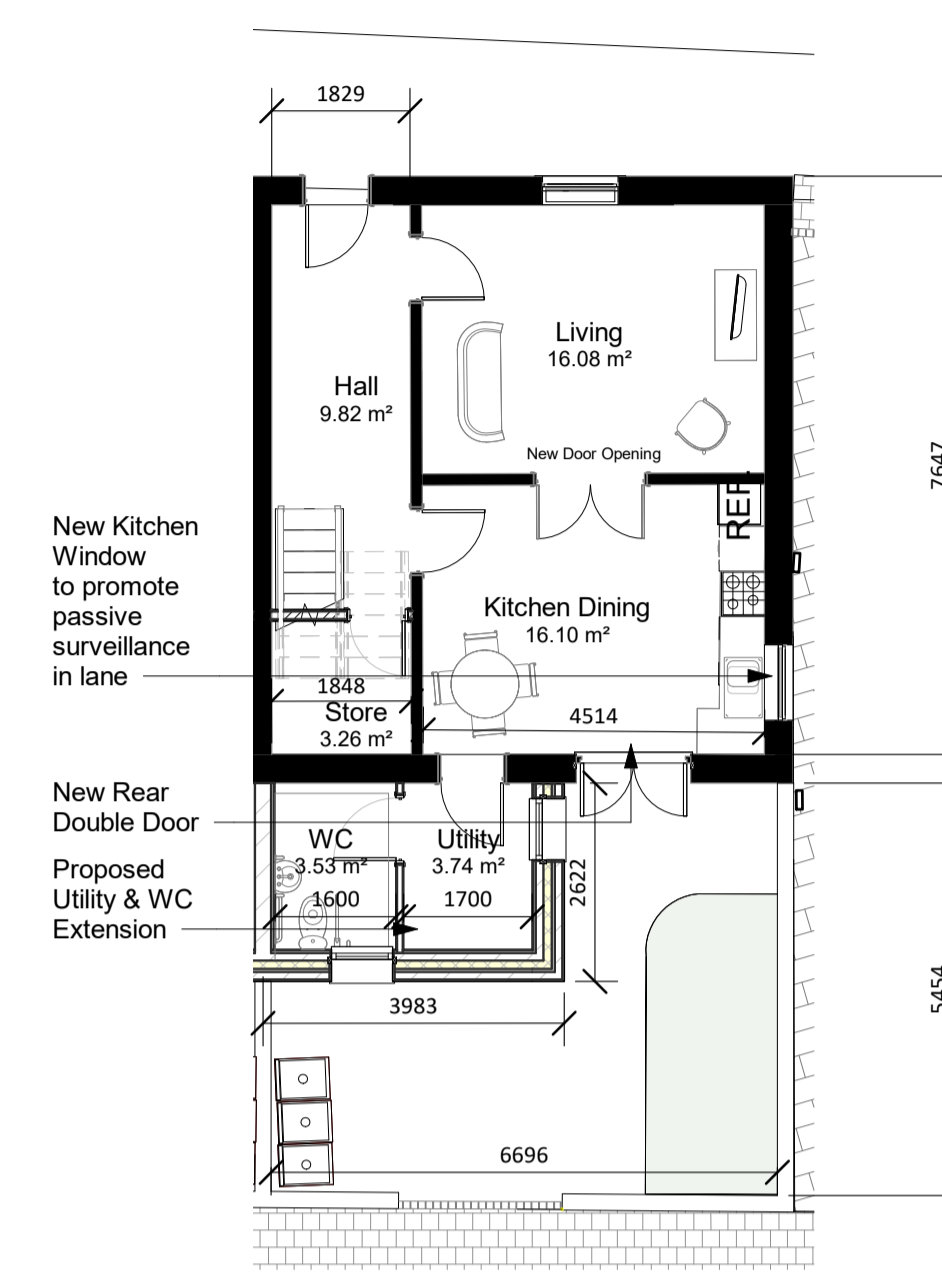

GA\_01\_UNIT 3 GROUND FLOOR

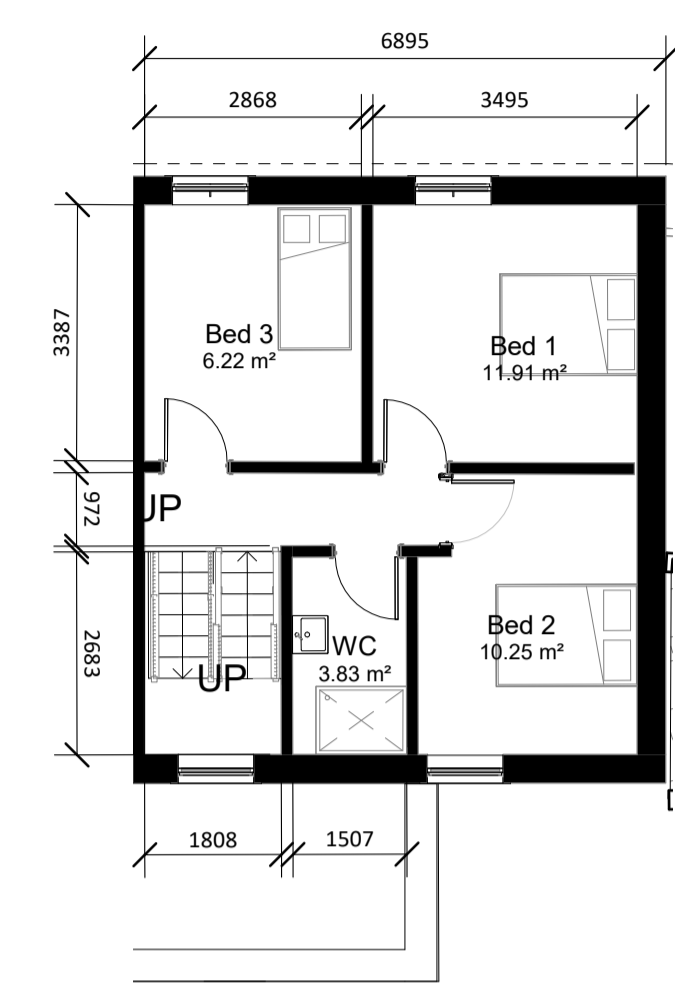

GA\_02\_UNIT 3 FIRST FLOOR PLAN



GA\_UNIT 1 EAST ELEVATION

GA\_UNIT 1 WEST ELEVATION



GA\_UNIT 2 EAST ELEVATION

GA\_UNIT 2 WEST ELEVATION



GA\_UNIT 3 EAST ELEVATION

GA\_UNIT 3 WEST ELEVATION



NO	REVISION	DATE	DESCRIPTION	DRN	CHKD	ISSUED

Check all dimensions on site and notify of all discrepancies. Do not scale off this drawing. A 5mm gap to be used in conjunction with Architects Specification and all relevant contract documents. This drawing should be printed in colour. This drawing and its content are copyright © OBFA Architects Ltd. This drawing shall not be copied, reproduced or otherwise used without the prior consent of OBFA Architects Ltd. No third party is to take any liability on any aspect of this document without the prior consent of OBFA Architects Ltd. REV. June 2022

C:\Users\Conor\Documents\1933-OBFA-MA-22-M3-A-0103\_conor.mg\1933PUR.dwg

OBFA ARCHITECTS

www.obfa.ie +353 (0)1 685 4586

1933-OBFA-XX-DR-A-2007

ABBEYLEIX ROAD LCC

Part VIII

DRAWN: CB CHECKED: GK

2007

GA DRAWINGS TERRACE

SCALE: 1:100 ISSUE DATE: 22/02/2022 14:21:47

A1