


## Existing Building Study




Existing Contextual Elevation - West Facing Elevation  
Scale 1:250 @A1

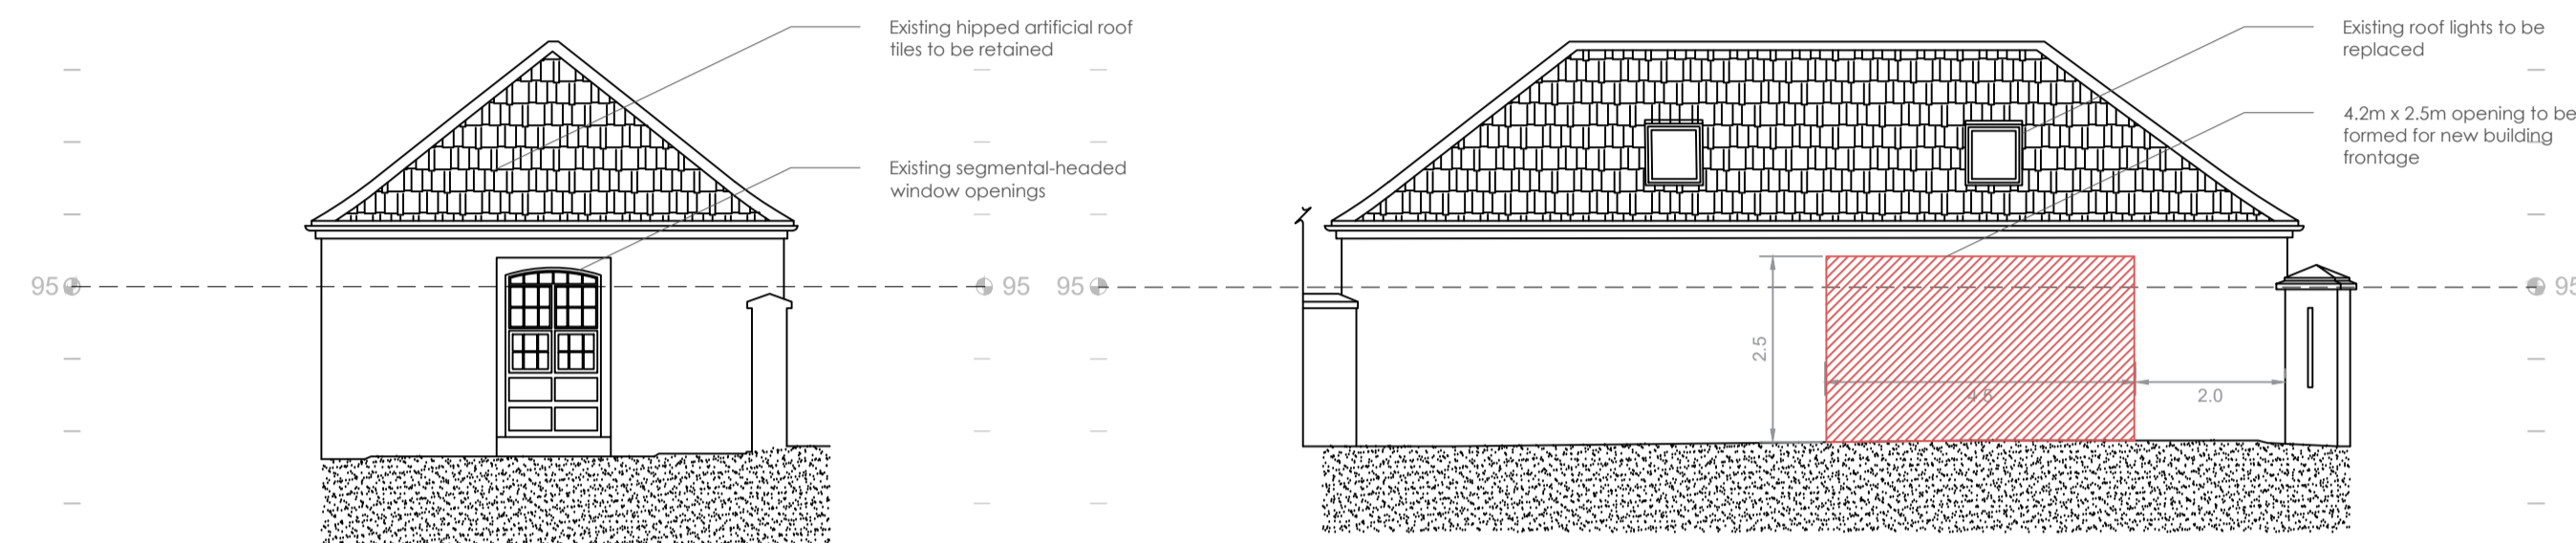


Existing G.A. Elevations - North Elevation  
Scale 1:100

Existing G.A. Elevations - West Elevation  
Scale 1:100

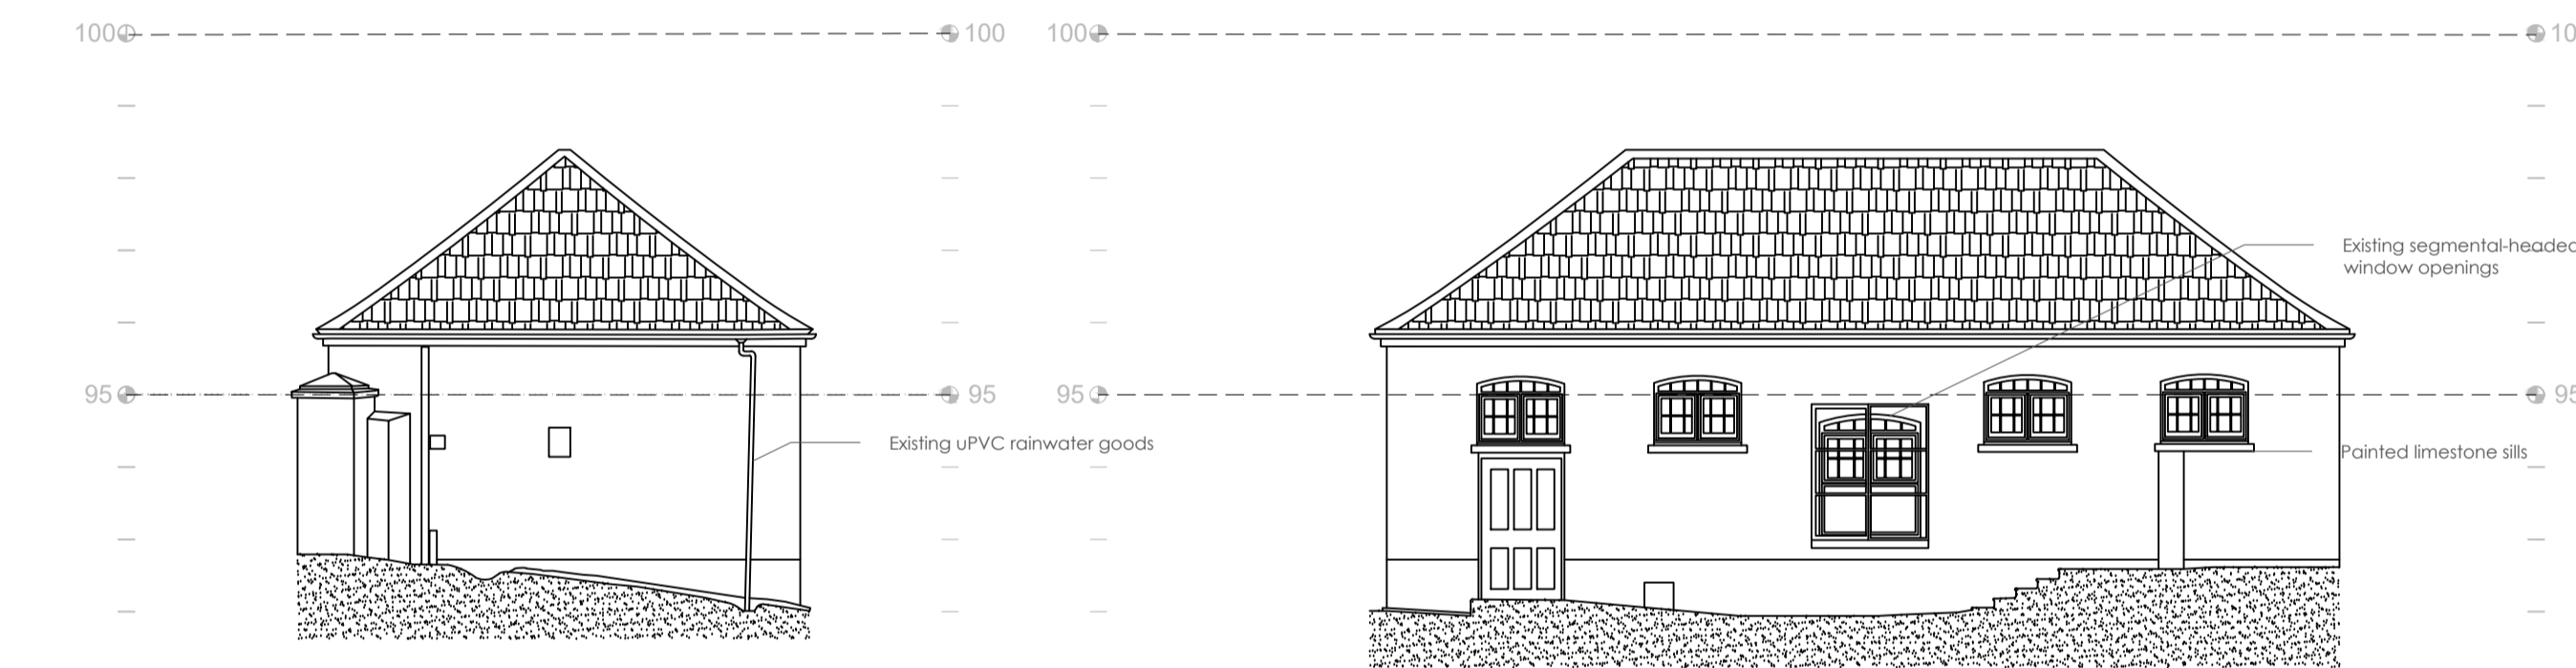

Existing G.A. Elevations - South Elevation  
Scale 1:100

Existing G.A. Elevations - East Elevation  
Scale 1:100

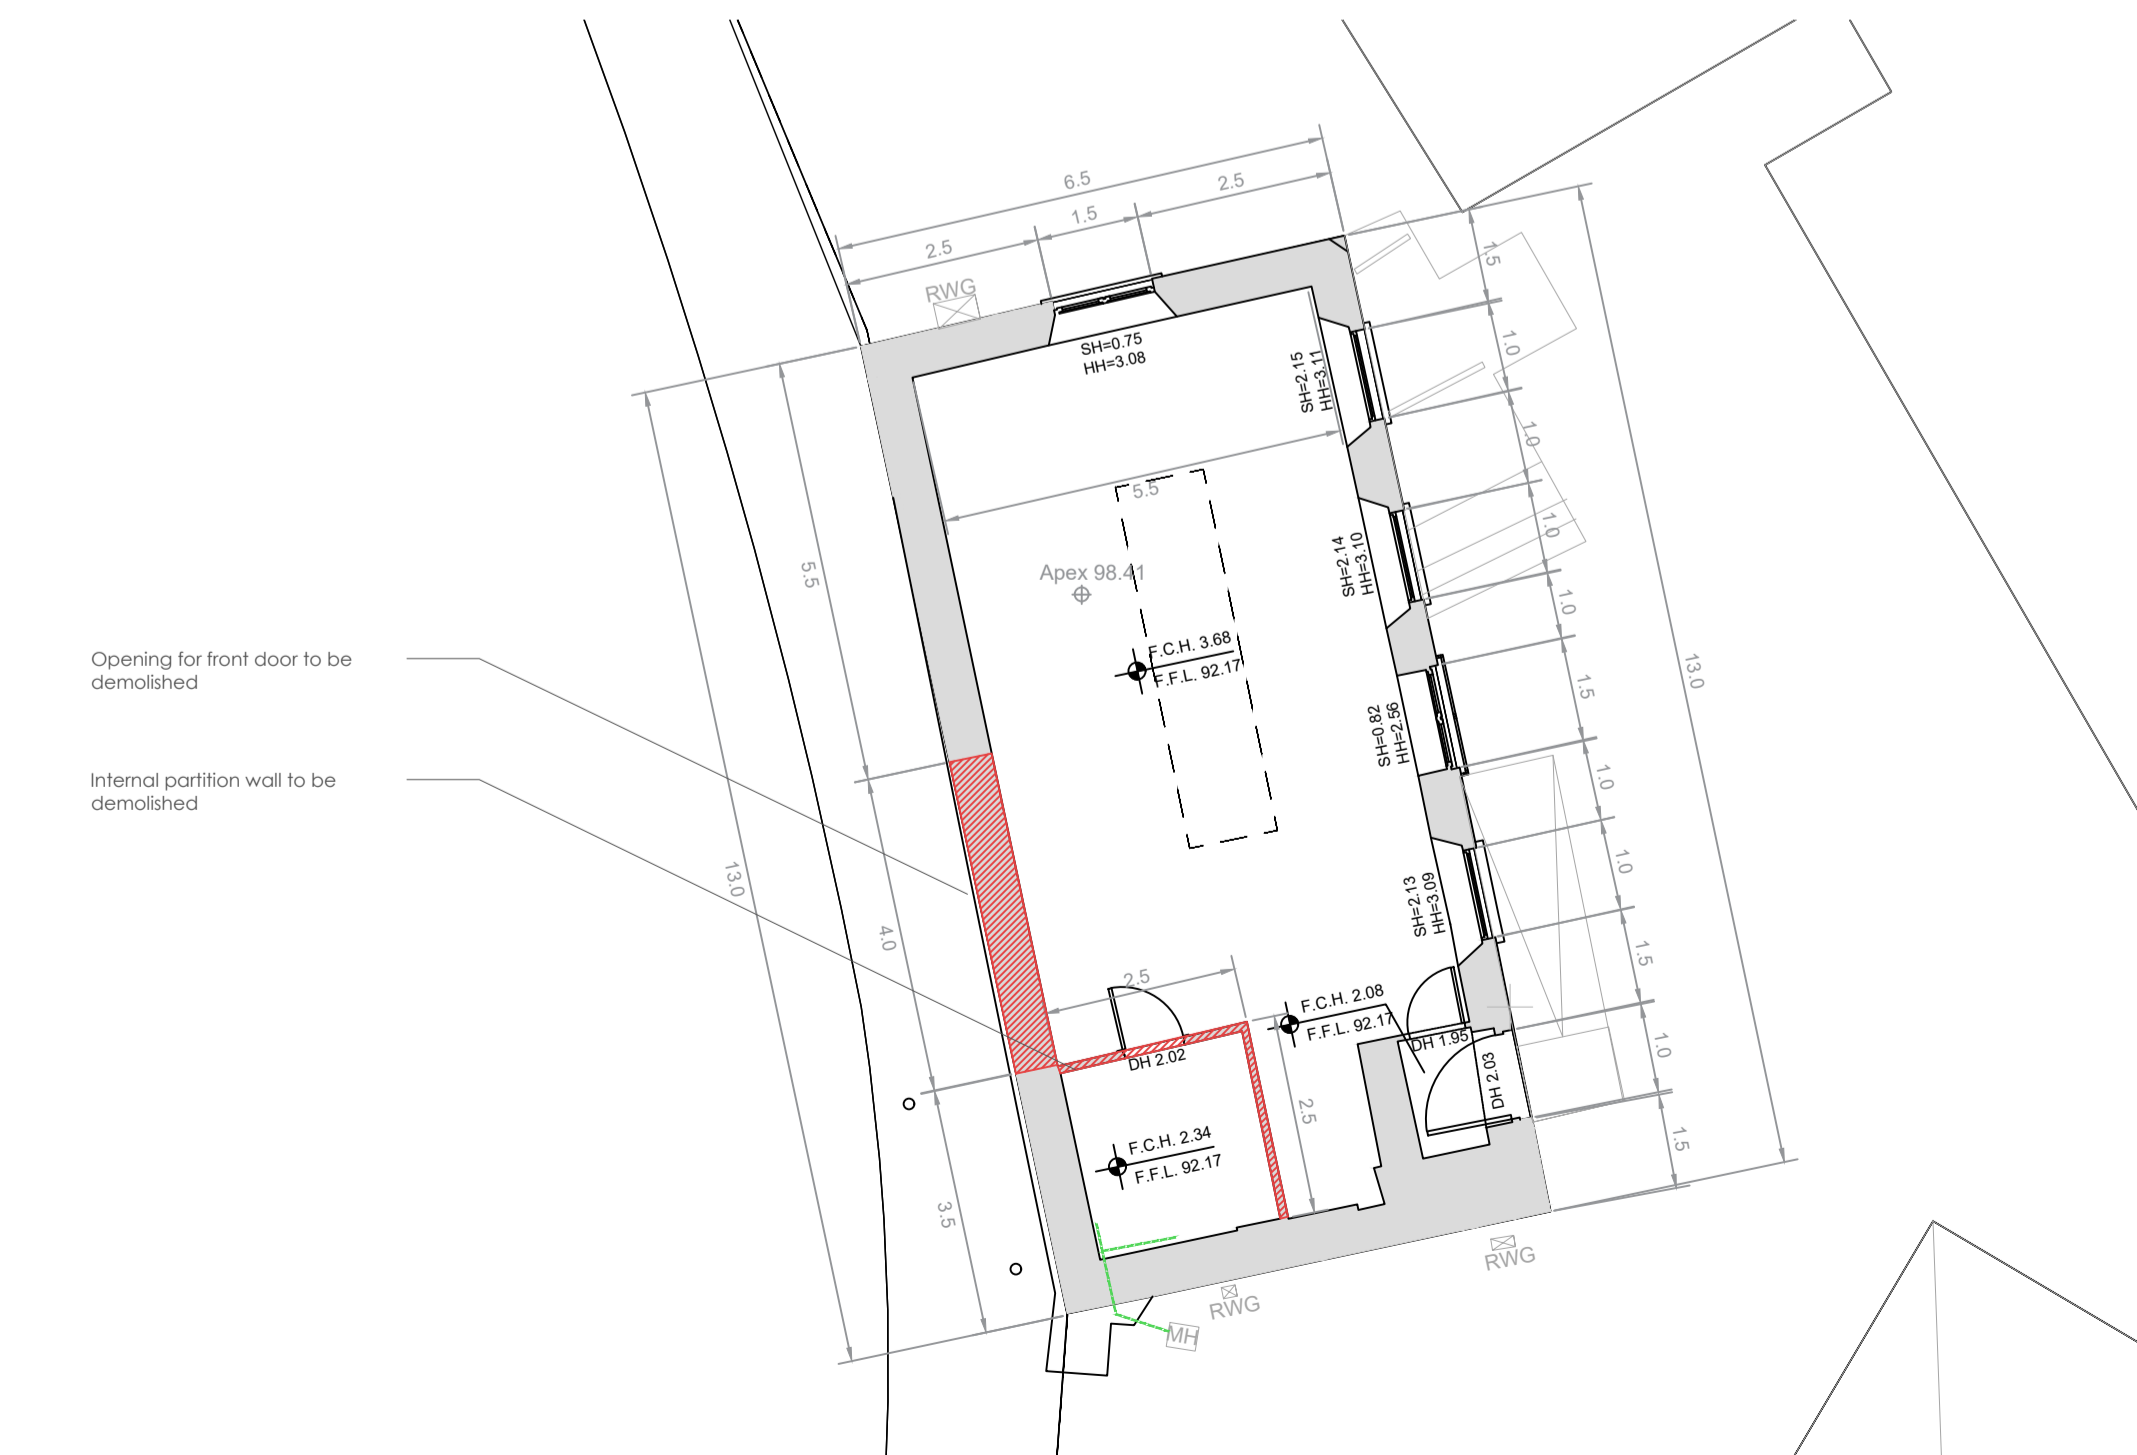


Existing G.A. Plan  
Scale 1:100

## Proposed Building Study



Proposed Contextual Elevation - West Facing Elevation  
Scale 1:250 @A1

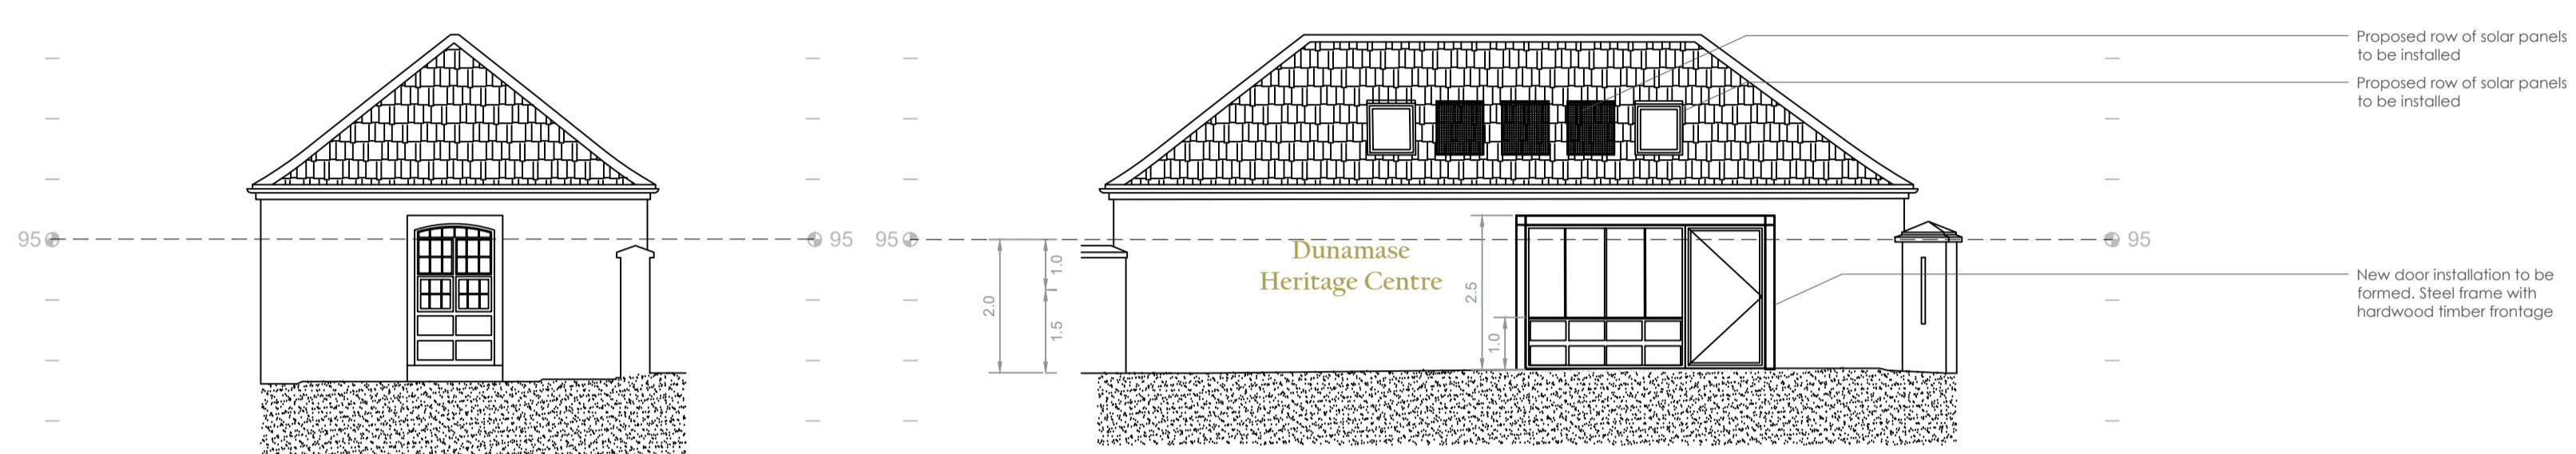


Proposed G.A. Elevations - North Elevation  
Scale 1:100

Proposed G.A. Elevations - West Elevation  
Scale 1:100



Proposed G.A. Elevations - South Elevation  
Scale 1:100

Proposed G.A. Elevations - East Elevation  
Scale 1:100

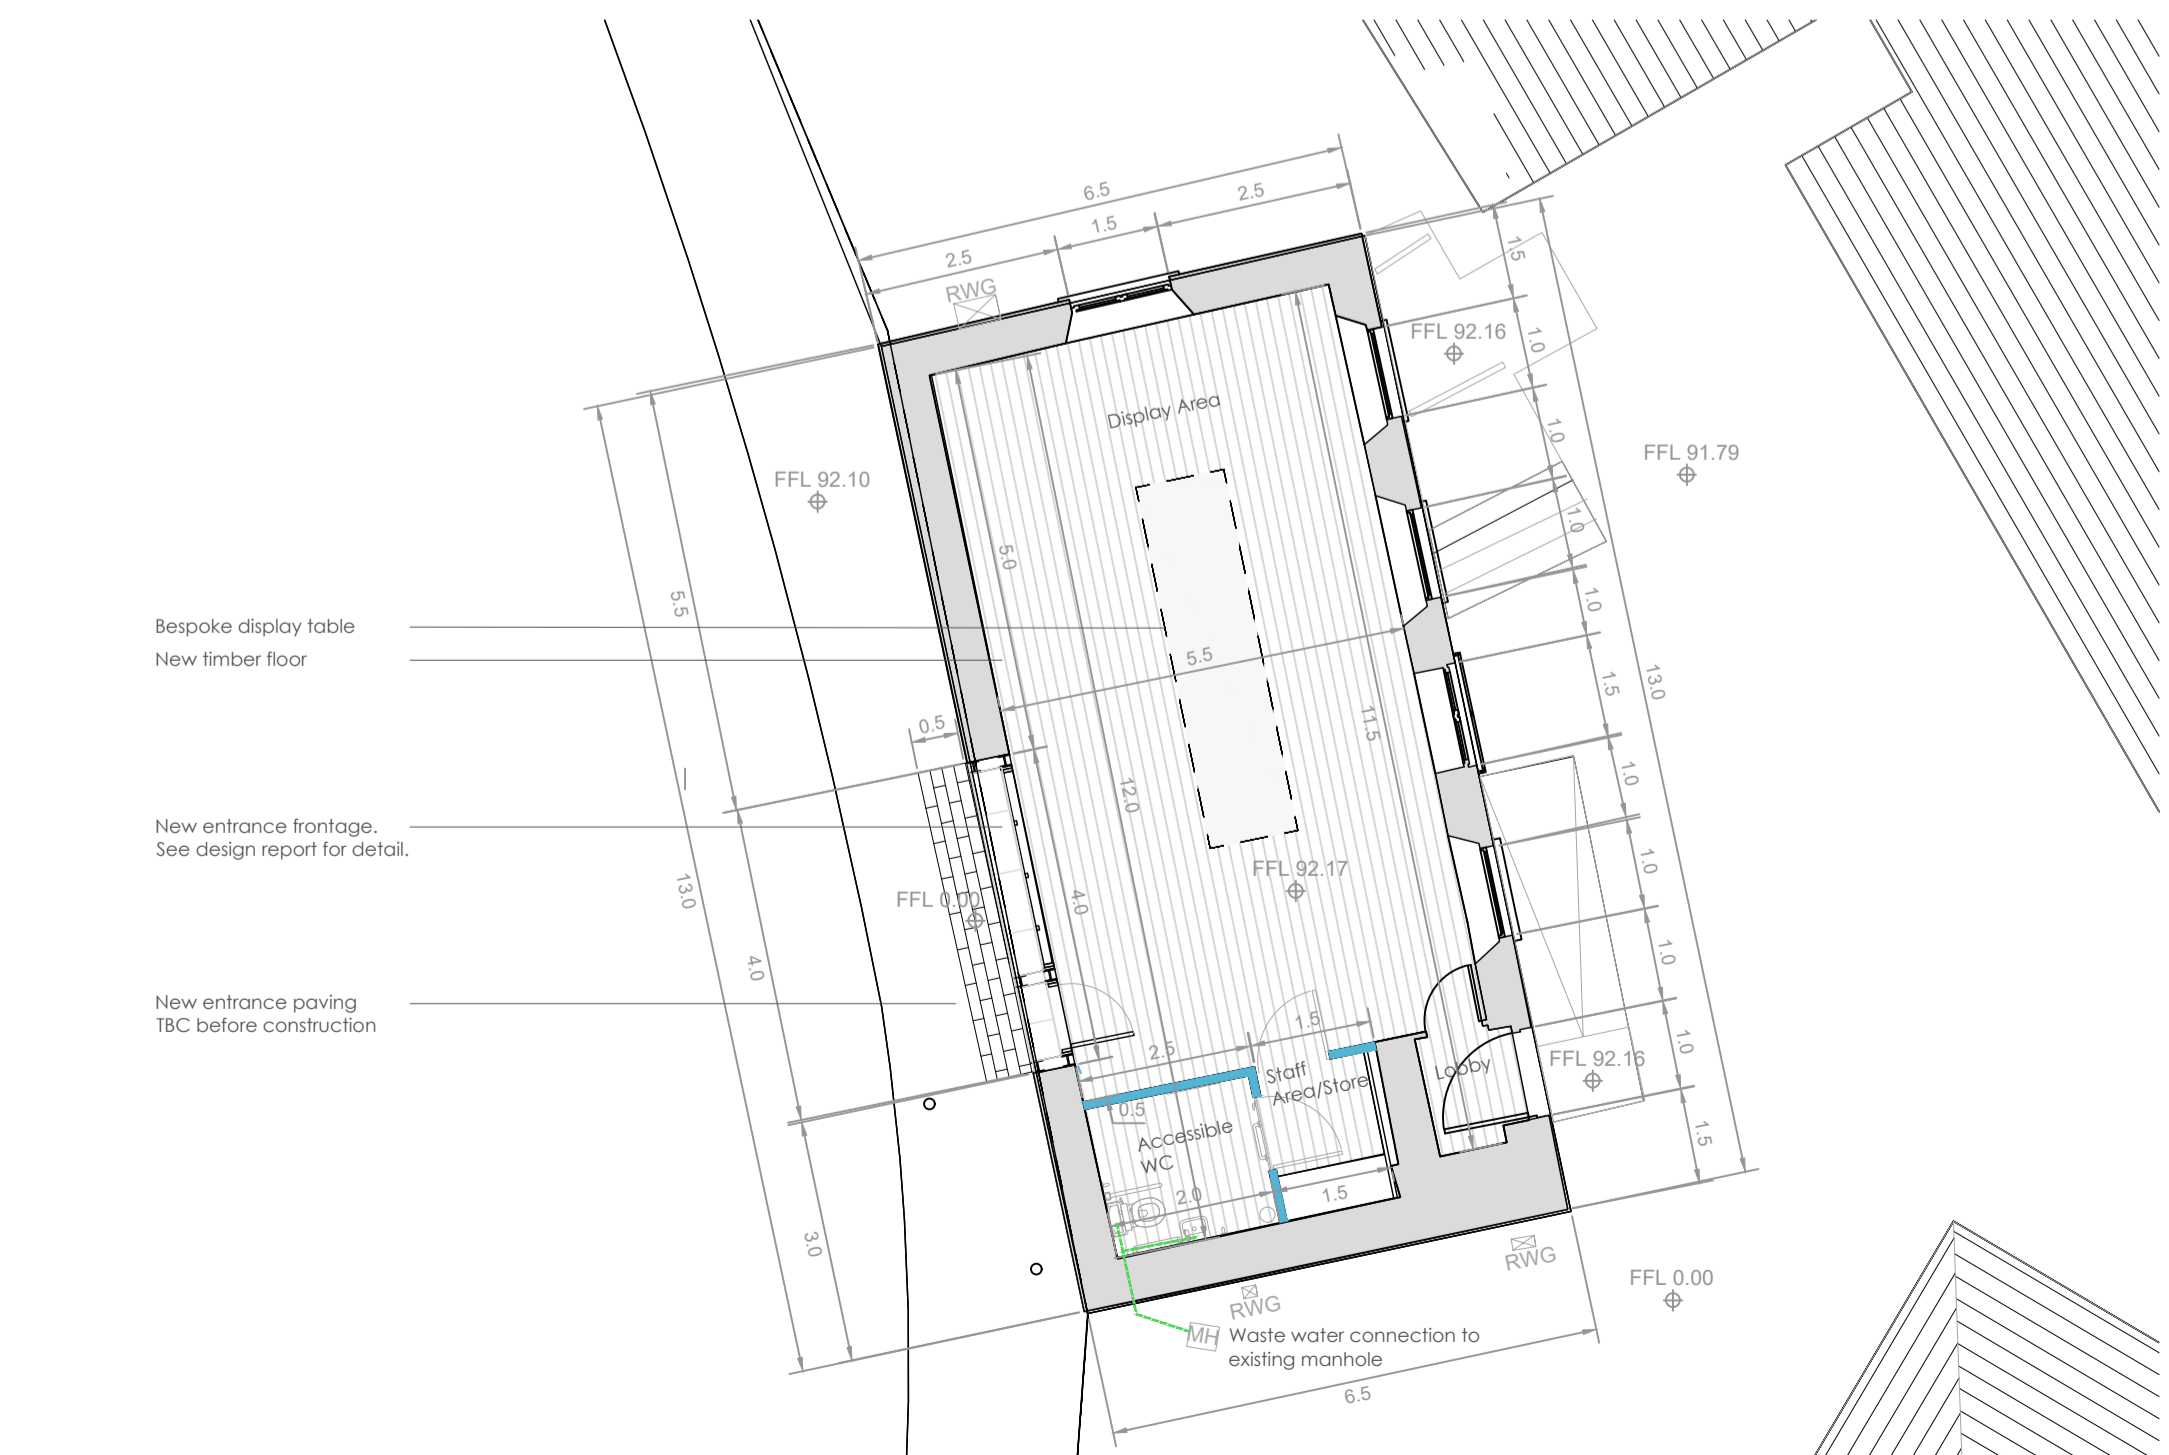

Proposed G.A. Plan  
Scale 1:100

