
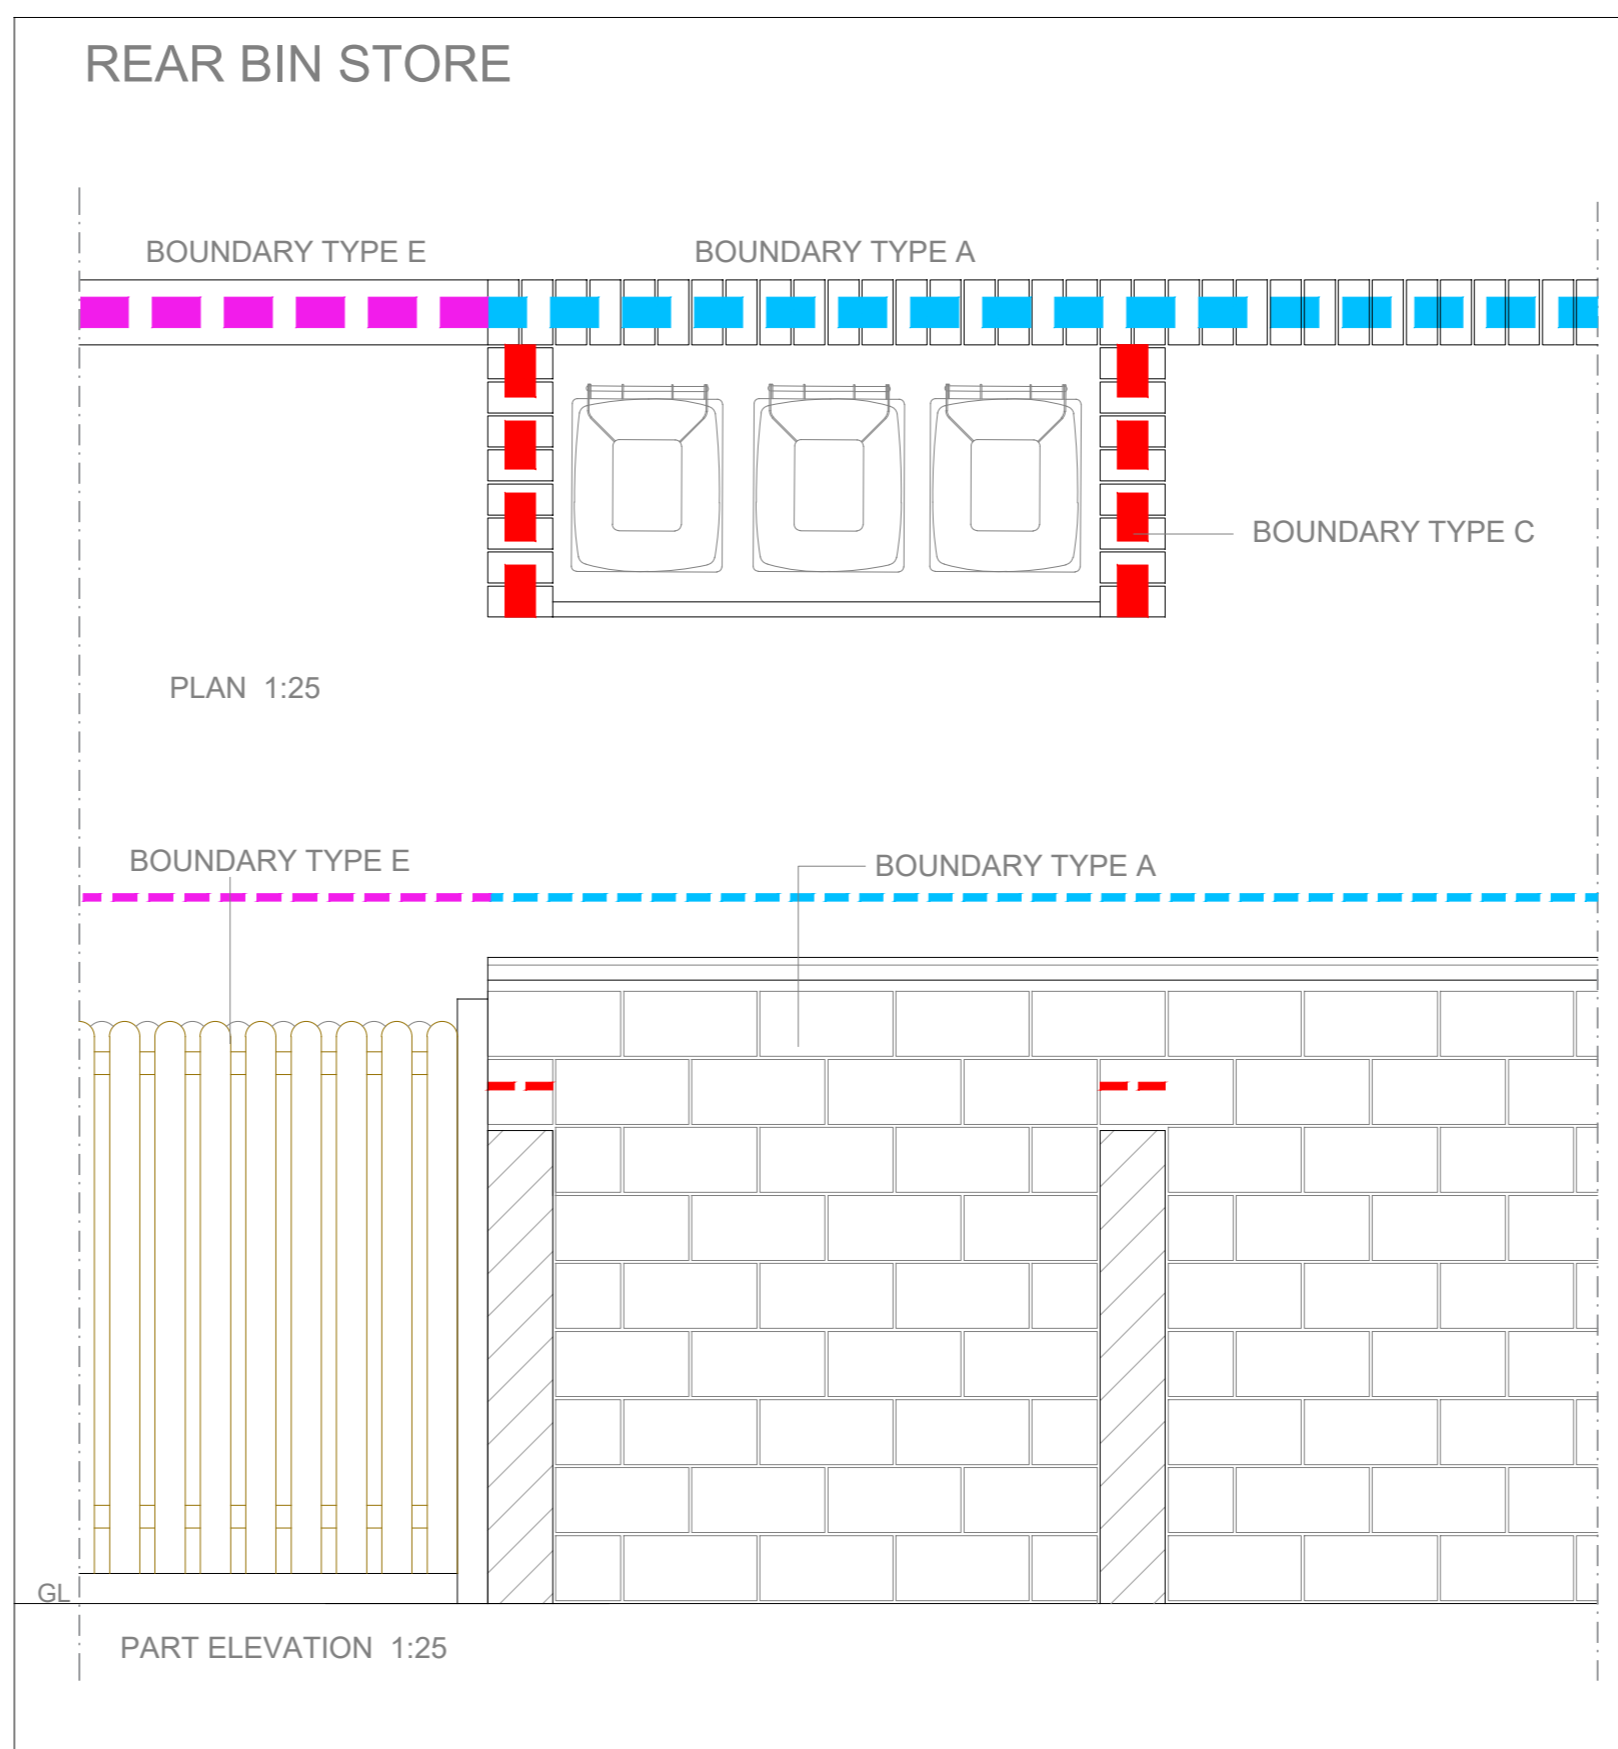
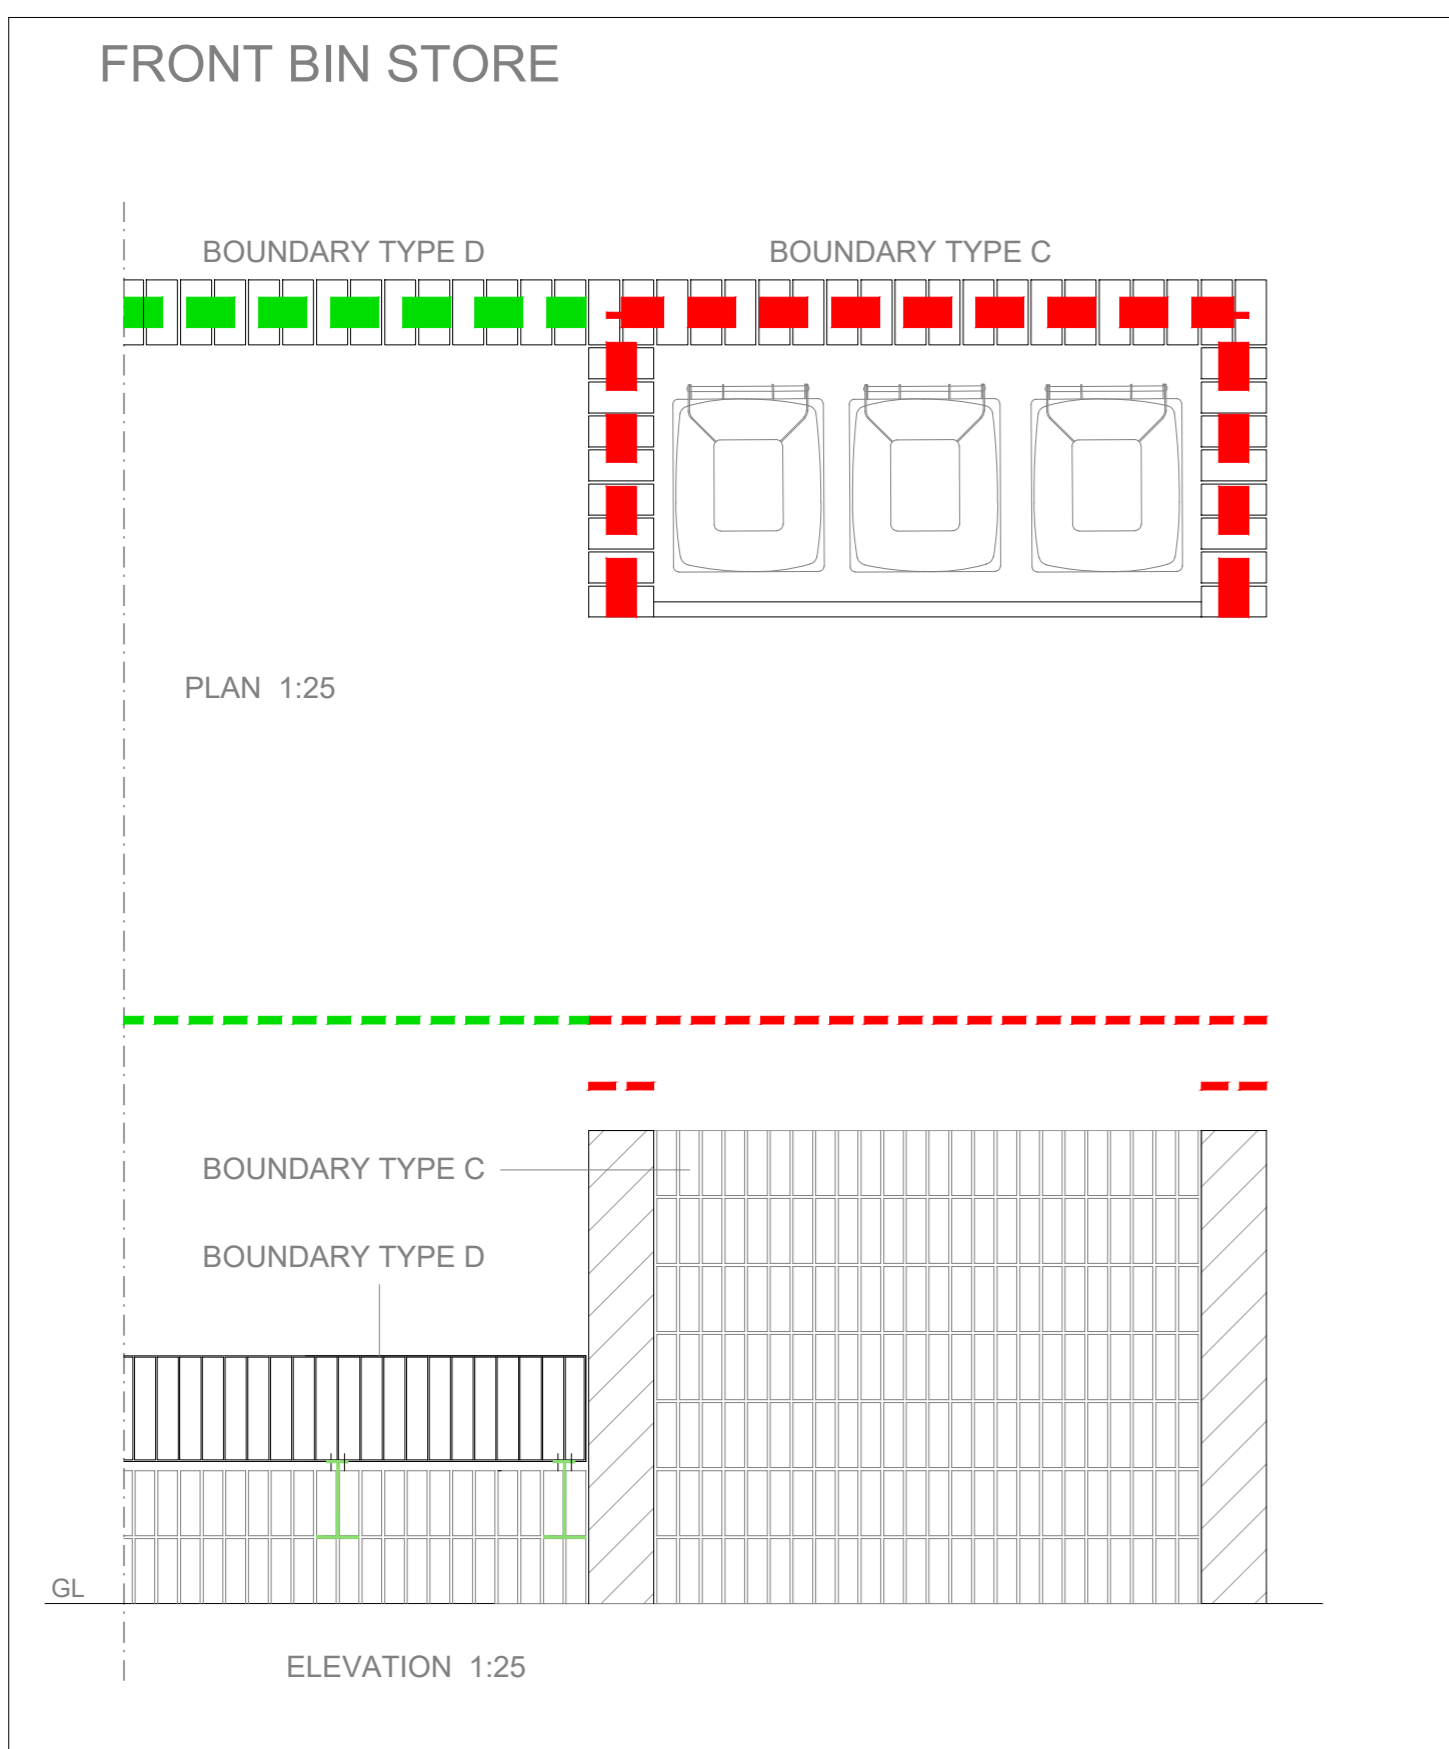
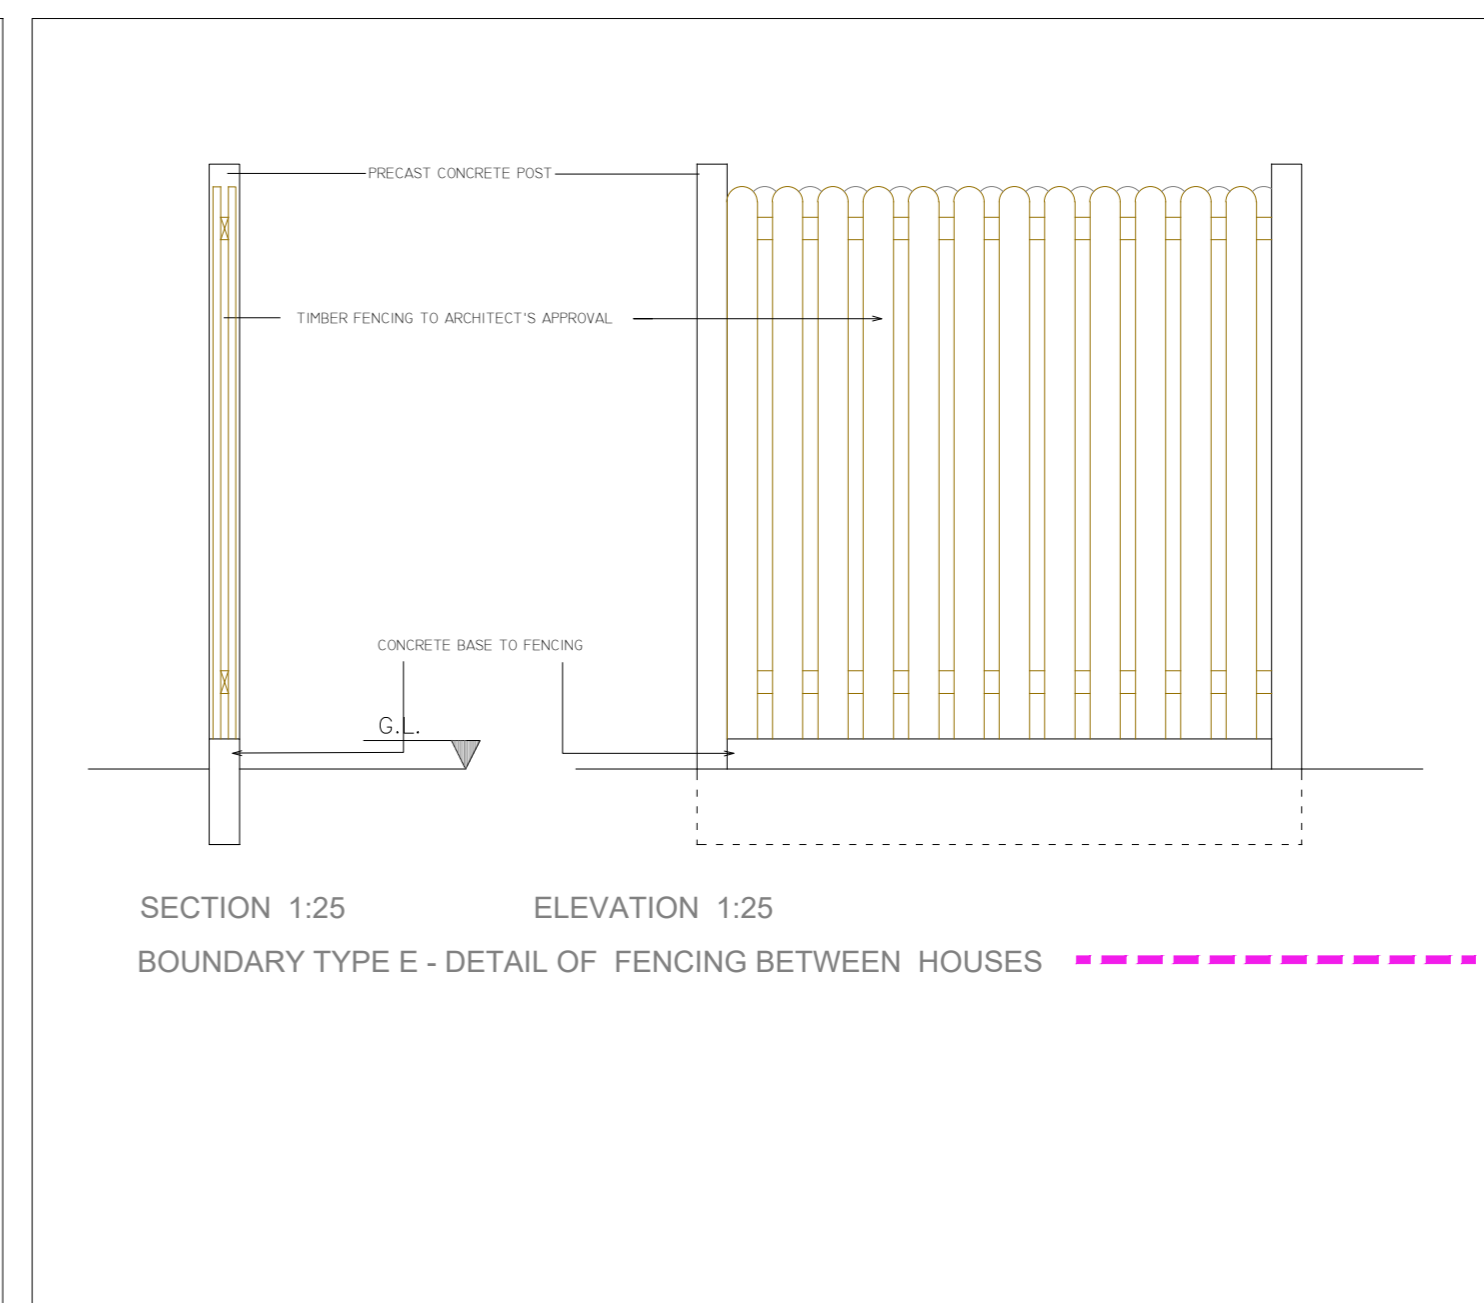
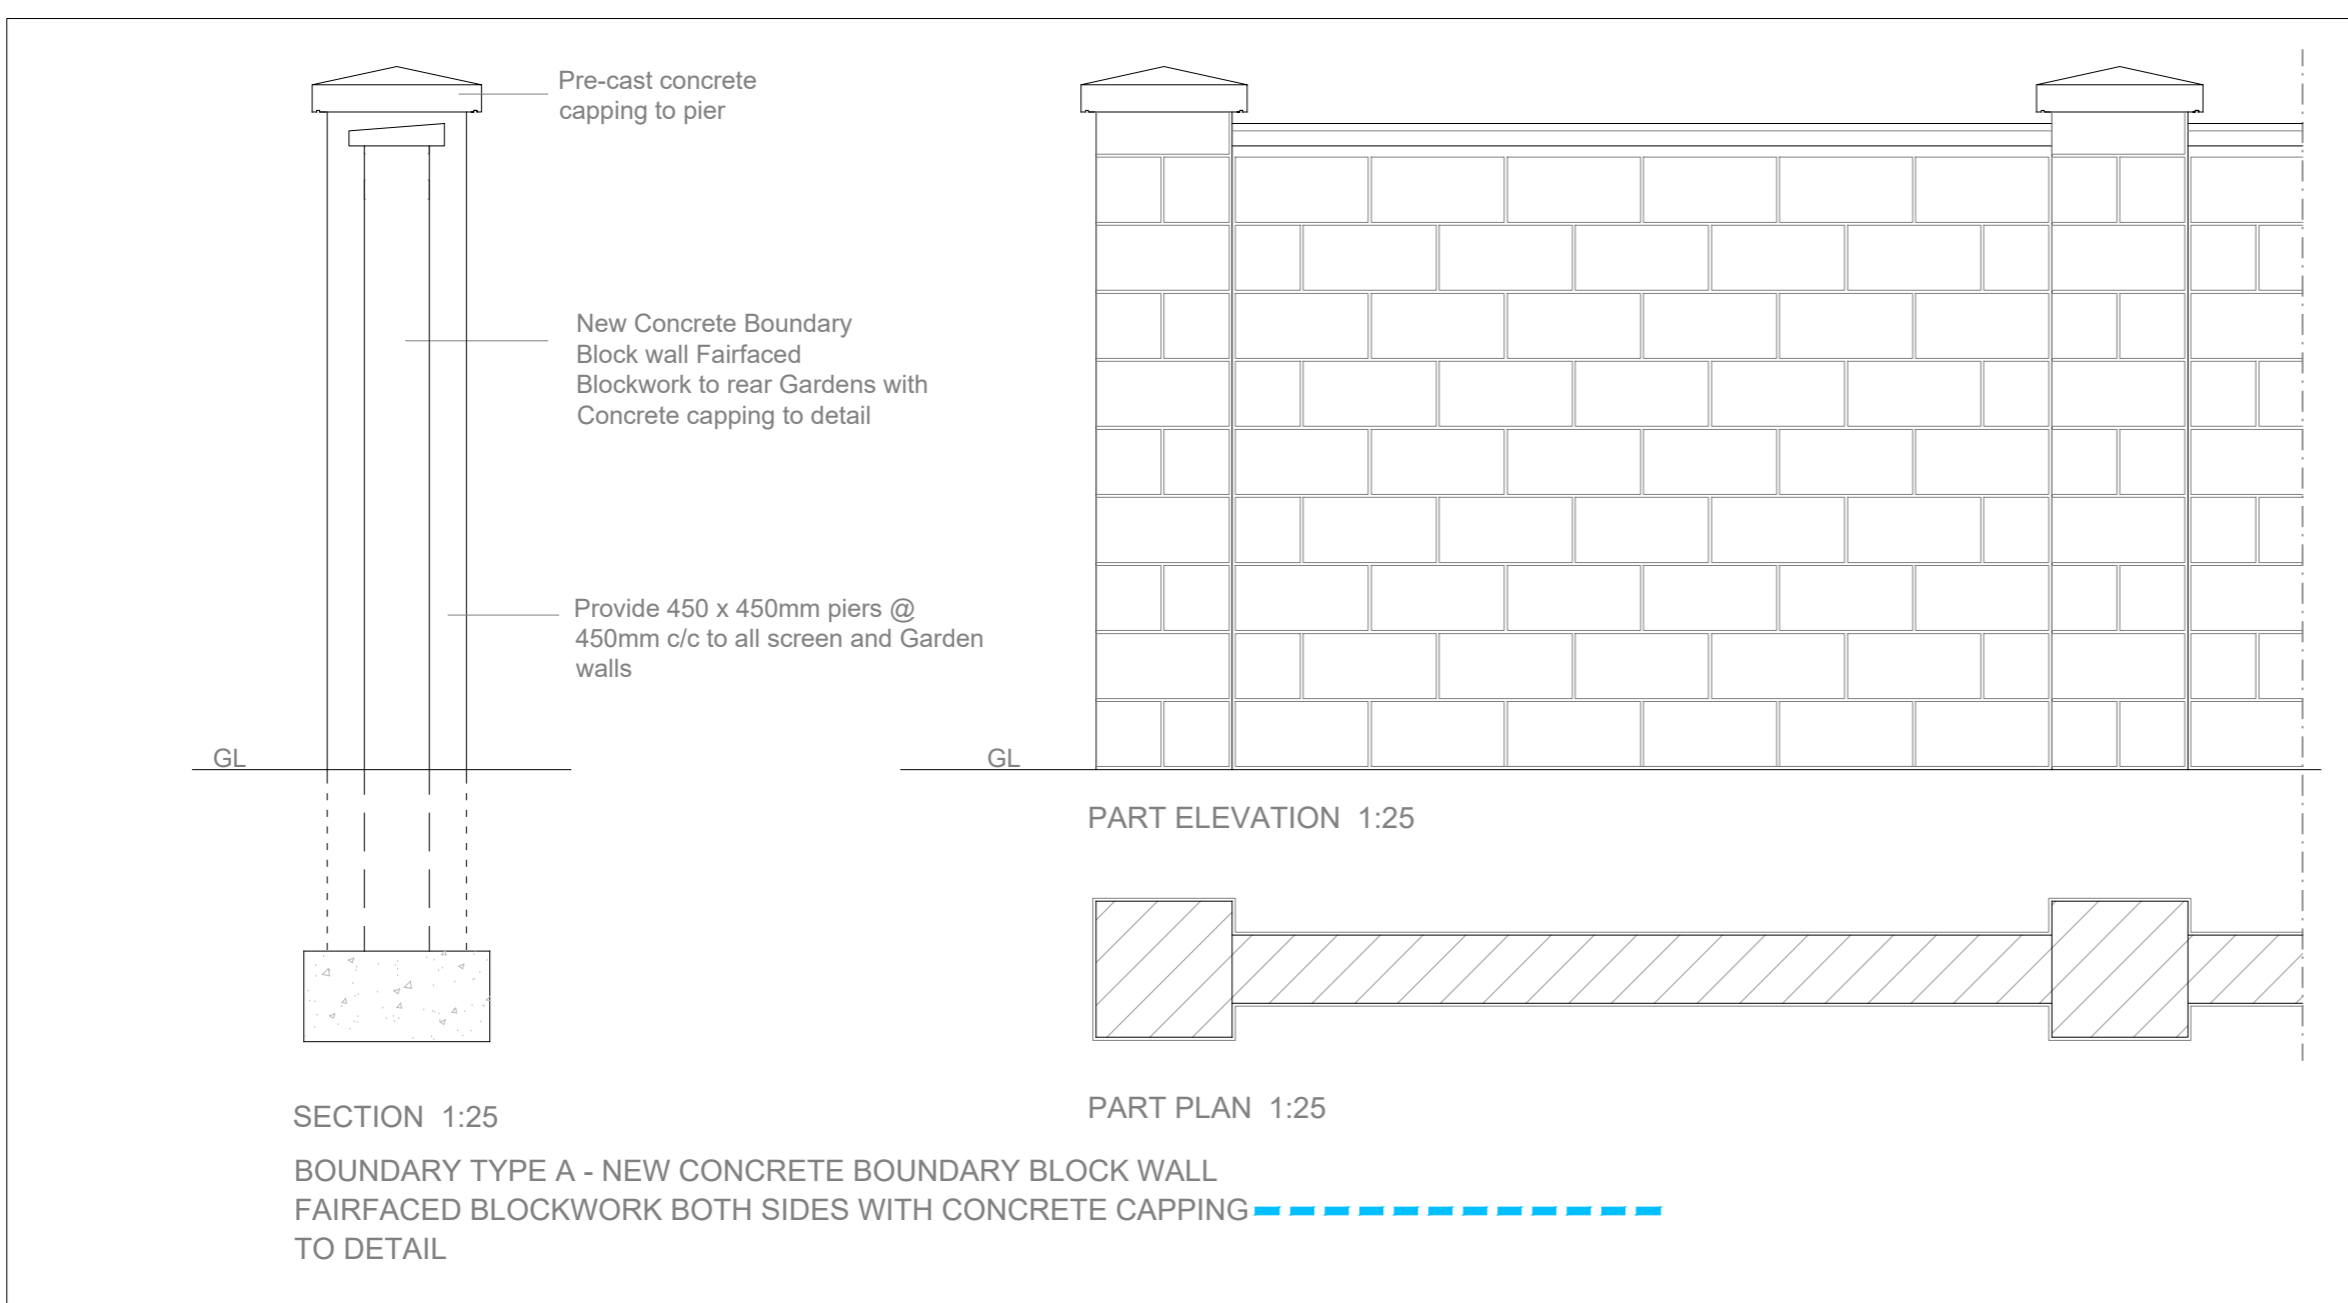
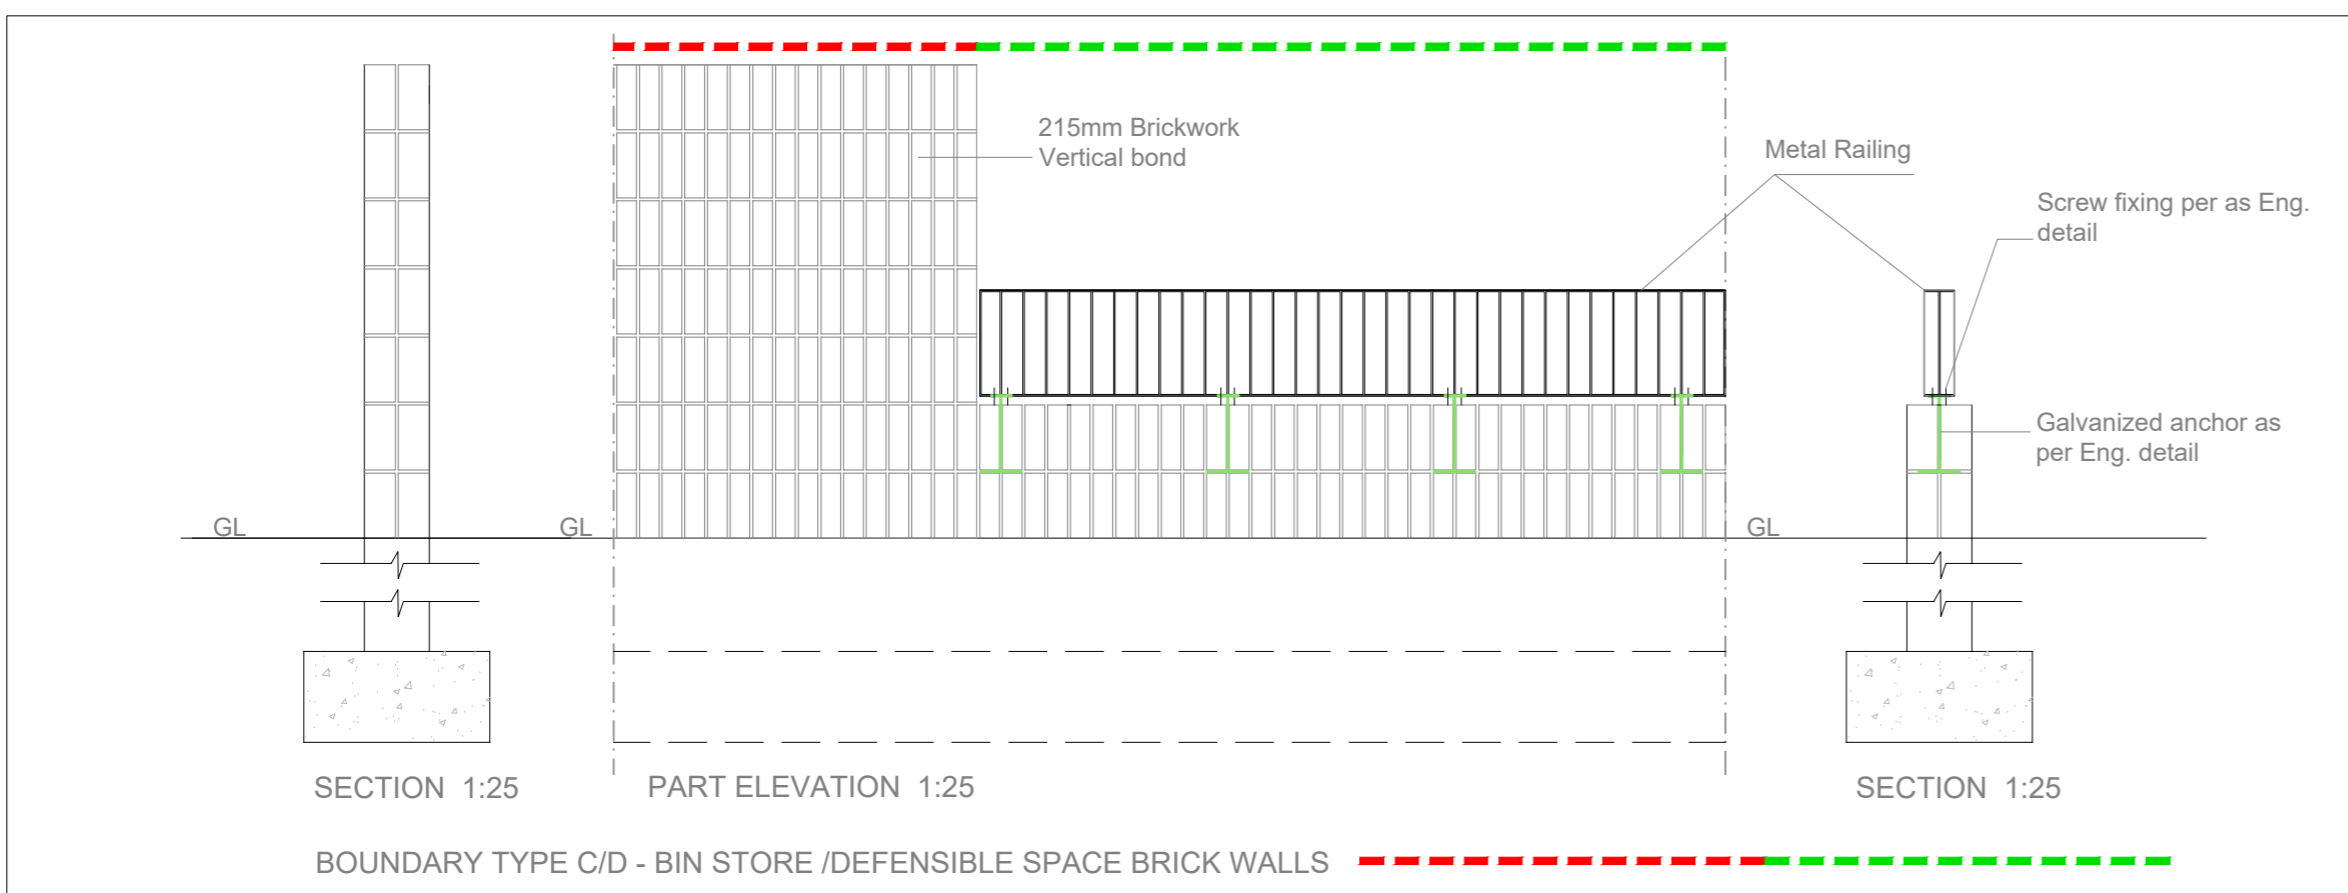


### External Gate Schedule

GROUND L.	14 no. of Gates
Door / Screen Types:	<p><b>GATE TYPE A</b></p>
No. per site plan	
Door Reference	G-01/GL, G-02/GL, G-03/GL, G-04/GL, G-05/GL, G-06/GL, G-07/GL, G-08/GL, G-09/GL, G-10/GL, G-11/GL, G-12/GL, G-13/GL, G-14/GL, G-15/GL, G-16/GL, G-17/GL,
Type	A
Location	Back Garden Entrance
Opn Size	1050 x 2000mm
Ironmongery Specification	Gates will be fitted with 3 Galvanized T-hinges and a galvanized sliding bolt which can accommodate a padlock, that the occupant might fit later.

General Note: For specific no. of Gates mirrored / not mirrored, opening directions left / right please refer to Site Layout drawings

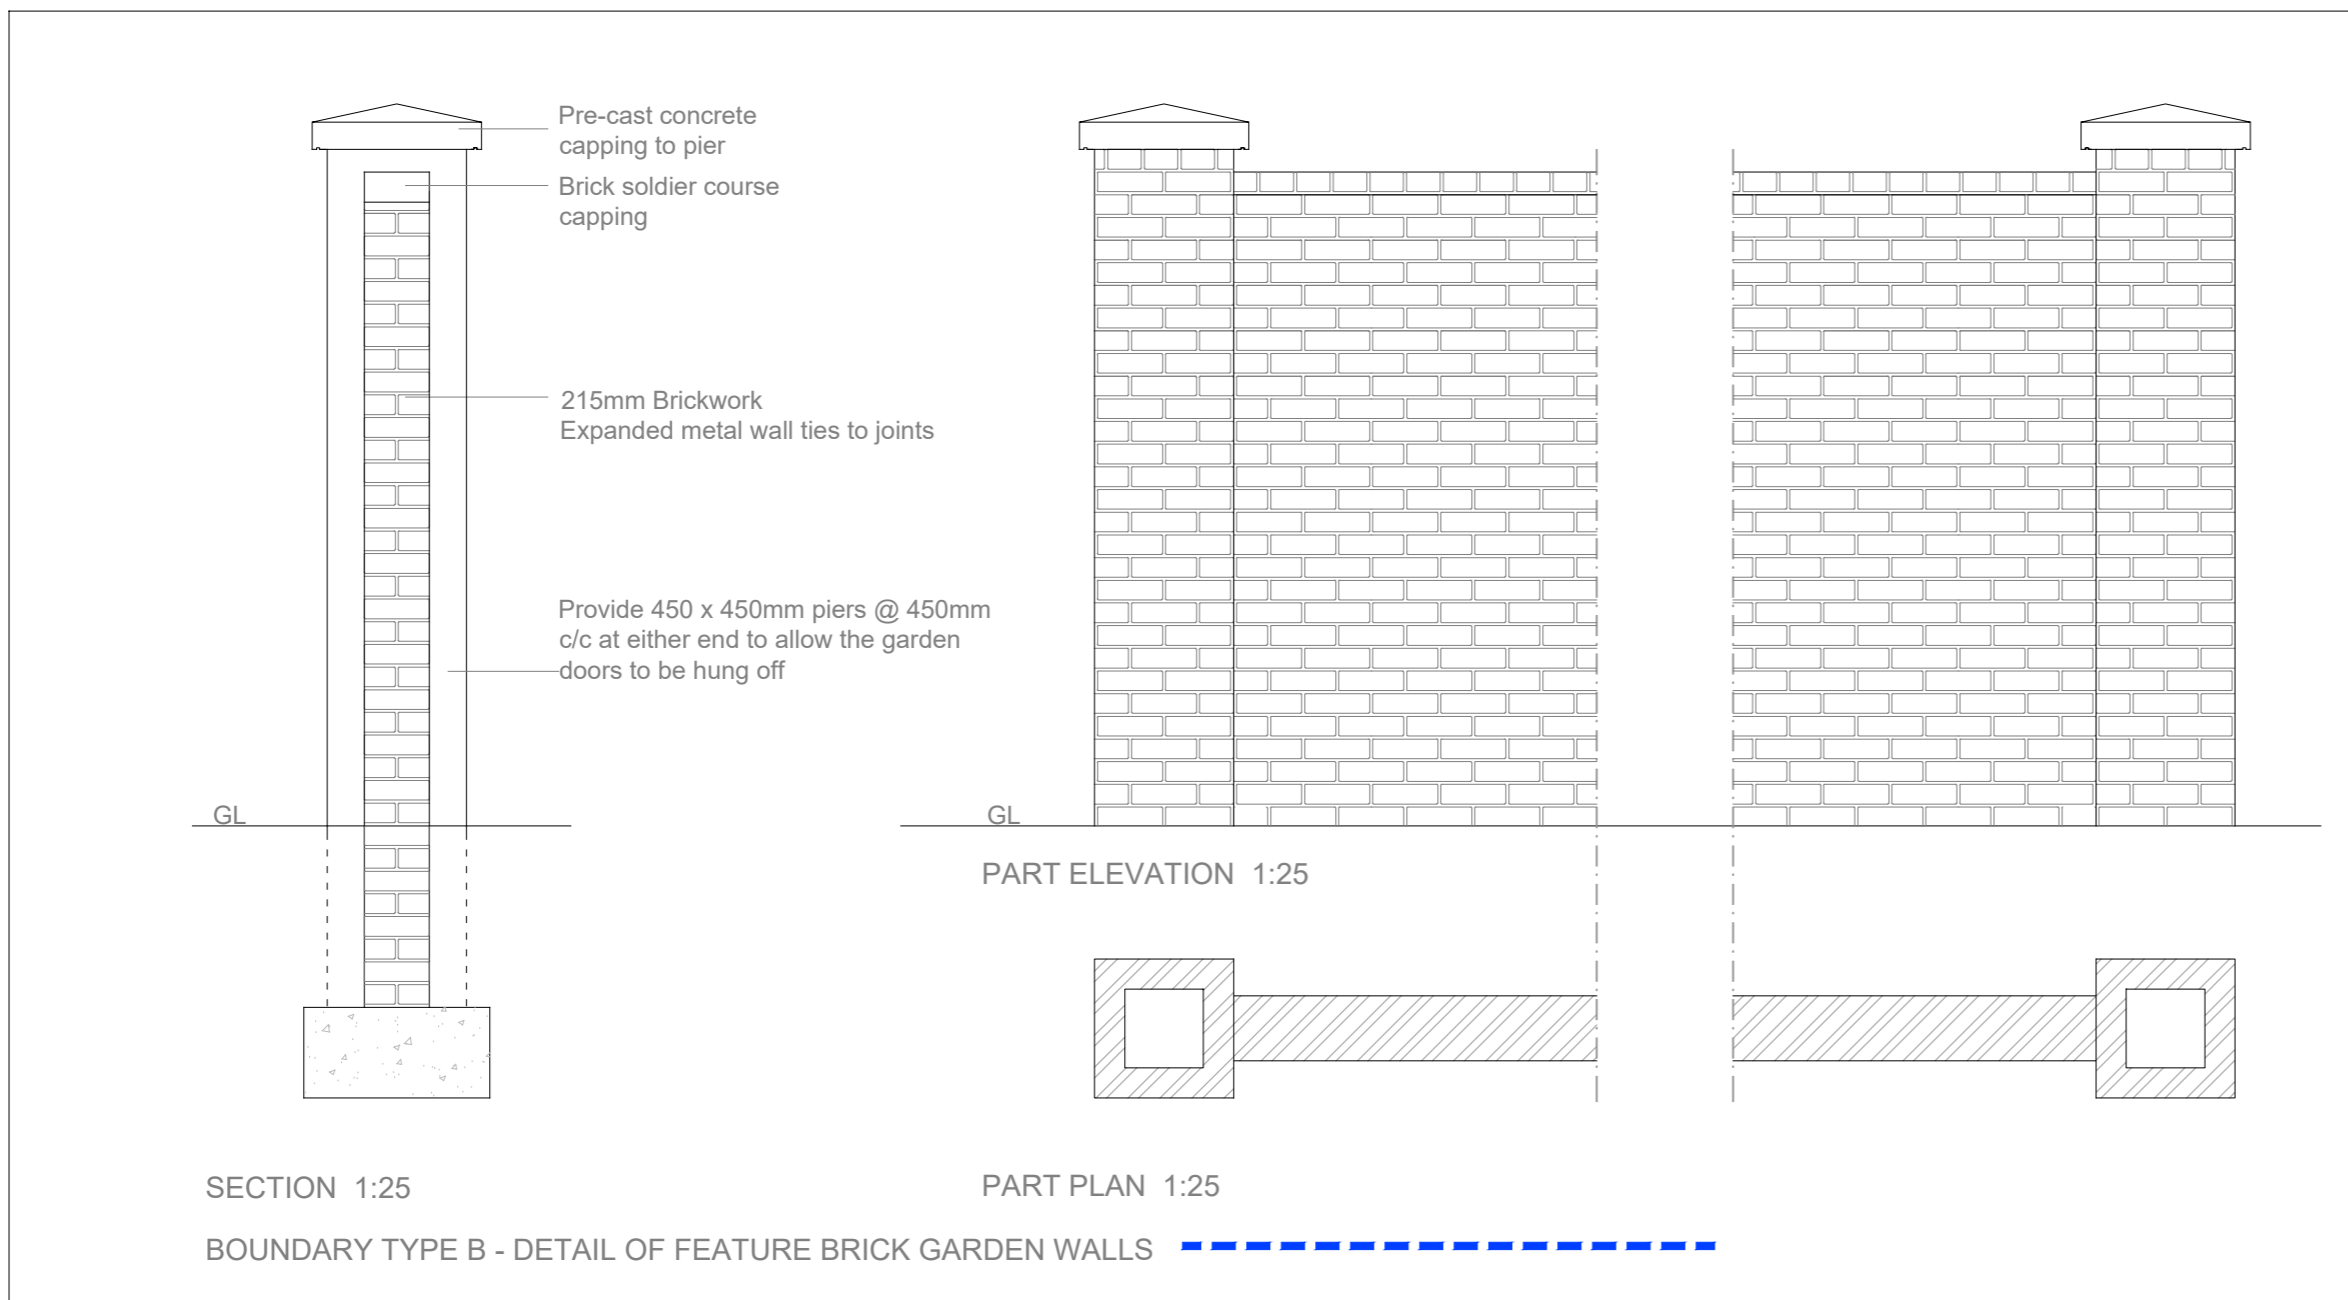

**CPR Note:**  
All works to be carried out using proper materials which are fit for the use they are intended and for the condition in which they are to be used.  
All materials used in connection with the works to comply with the Construction Products Regulation (EU) No. 305/2011 and the harmonised technical specification/standards that fall within the remit of the CPR No. 305/2011

**van Dijk Architects**  
MILL HOUSE, MILL STREET, DUNDALK, CO. LOUTH  
PH. 062-9354466 FAX. 062-9354460  
INFO@VANDIJKARCHITECTS.COM

---

DRAWING TITLE: **PROPOSED BOUNDARY TREATMENT DETAILS**

SCALE: 1:25	DRAWING NUMBER: 1926-A-005	JOB: OGP STRADBALLY
PROJECT: A	CLIENT REFERENCE: 1926-A-005	CLIENT: LCC
DESIGNED BY: DW	DATE: 28/04/2021	

NOTE: FIGURED DIMENSIONS MUST BE USED IN PREFERENCE TO SCALED DIMENSIONS. ANY DIMENSIONAL DISCREPANCIES MUST BE REPORTED TO THE ARCHITECT IMMEDIATELY. THIS DRAWING REMAINS THE COPYRIGHT OF VAN DIJK ARCHITECTS. IT MUST NOT BE USED FOR ANY PURPOSE BUILDING OR OTHERWISE WITHOUT THE EXPRESS PERMISSION OF THIS PRACTICE. DO NOT COPY OR REPRODUCE THESE DRAWINGS OR ANY ADDITIONAL INFORMATION WITHOUT THE FORWARDED APPROVAL OF **VANDIJK ARCHITECTS**