



SECOND FLOOR PLAN

SCALE 1:100




THIRD FLOOR PLAN

SCALE 1:100




GROUND FLOOR PLAN

SCALE 1:100

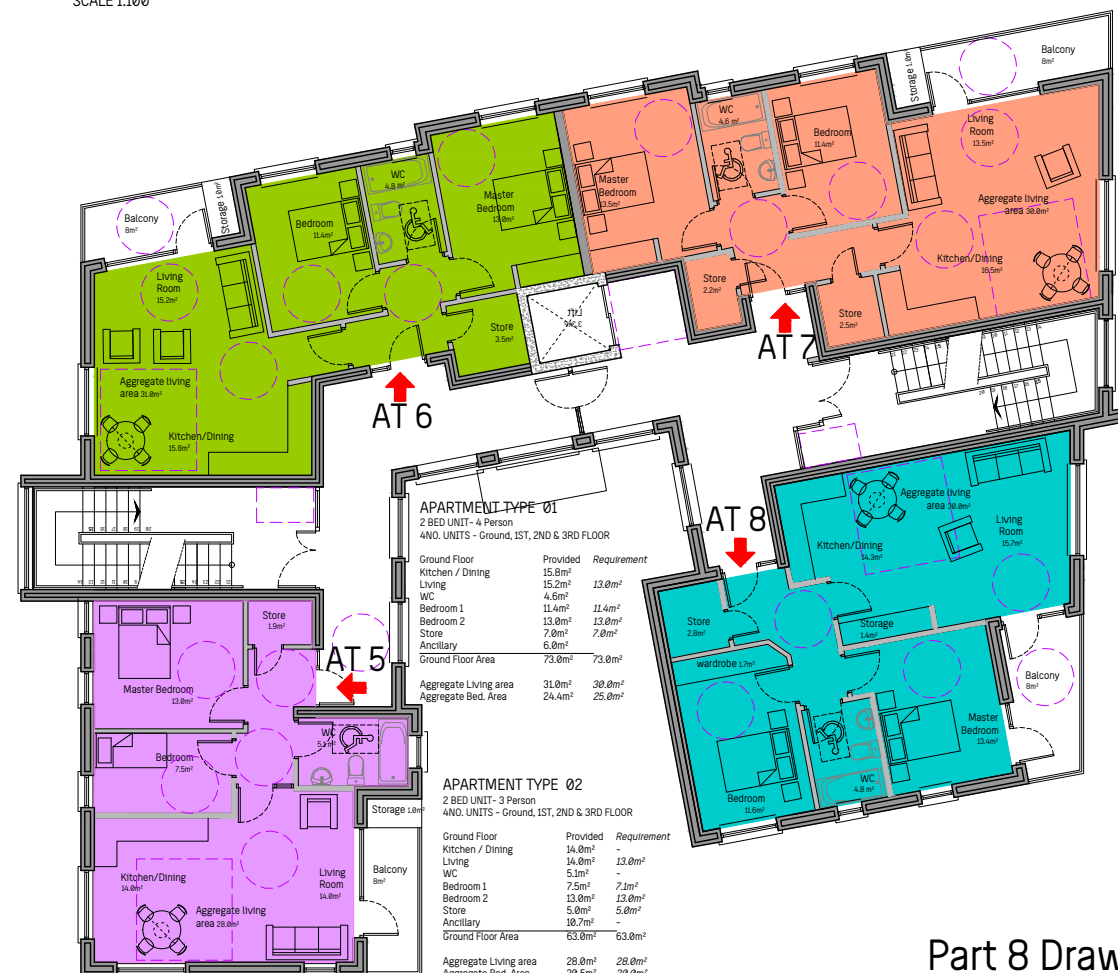

FIRST FLOOR PLAN

SCALE 1:100

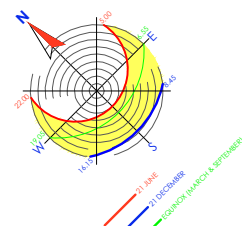

NOTES:

(c) COPYRIGHT MCCH ARCHITECTS
FOR PLANNING PURPOSES ONLY
USE FIGURED DIMENSIONS ONLY


Part 8 Drawing 17-26/PP-4.01



ELEVATION TO SOUTH EAST
SCALE 1:100



ELEVATION TO NORTH EAST
SCALE 1:100

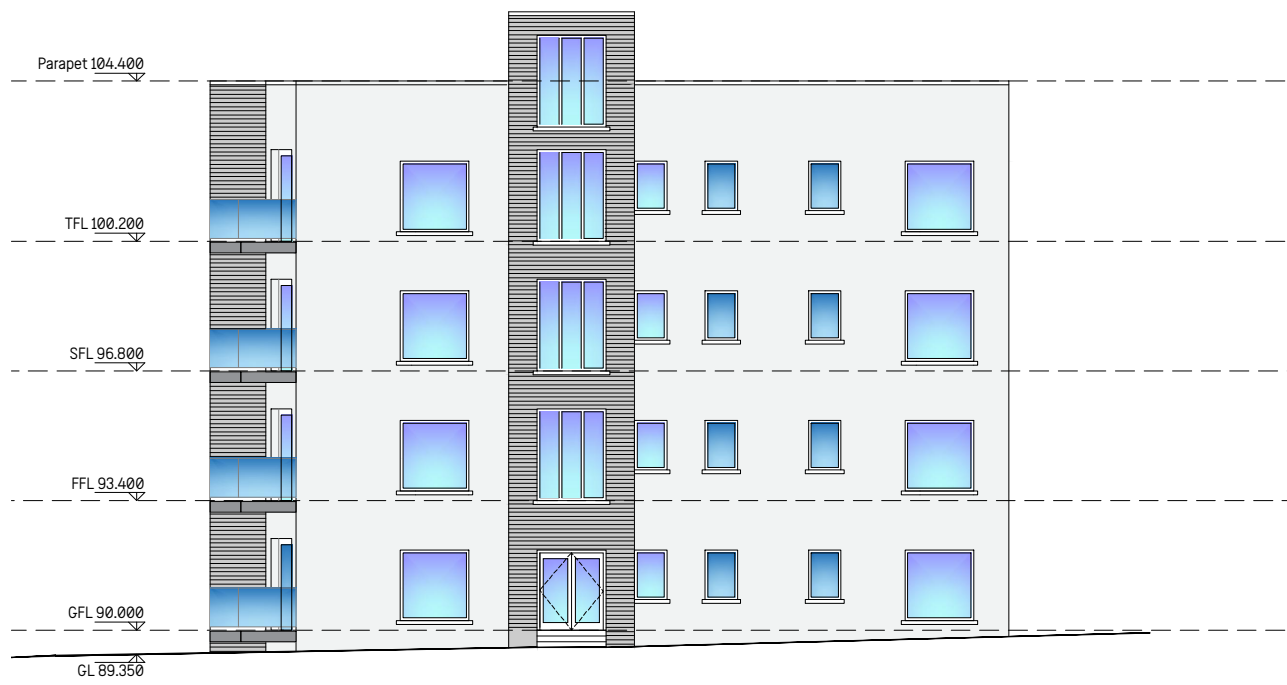


ELEVATION TO NORTH WEST
SCALE 1:100



ELEVATION TO SOUTH WEST
SCALE 1:100

NOTES:
(c) COPYRIGHT MCOH ARCHITECTS
FOR PLANNING PURPOSES ONLY
USE FIGURED DIMENSIONS ONLY

Part 8 Drawing 17-26/PP-4.02



CLIENT: Ardain Developments

PROJECT: Railway Street, Portlaoise


DRAWING: Apartment Elevations

SCALE: AS SHOWN @ A1 DATE: FEB 2020 REV: -



DRAWING No: 17-26/PP-4.02

DRAWN BY: AE

REV: -



McCarthy O'Hara architects, Old Church, Church St, Portlaoise, Co. Laois T: (057) 8622566 F: (057) 8621079 W: www.mcoh.ie E: info@mcoh.ie

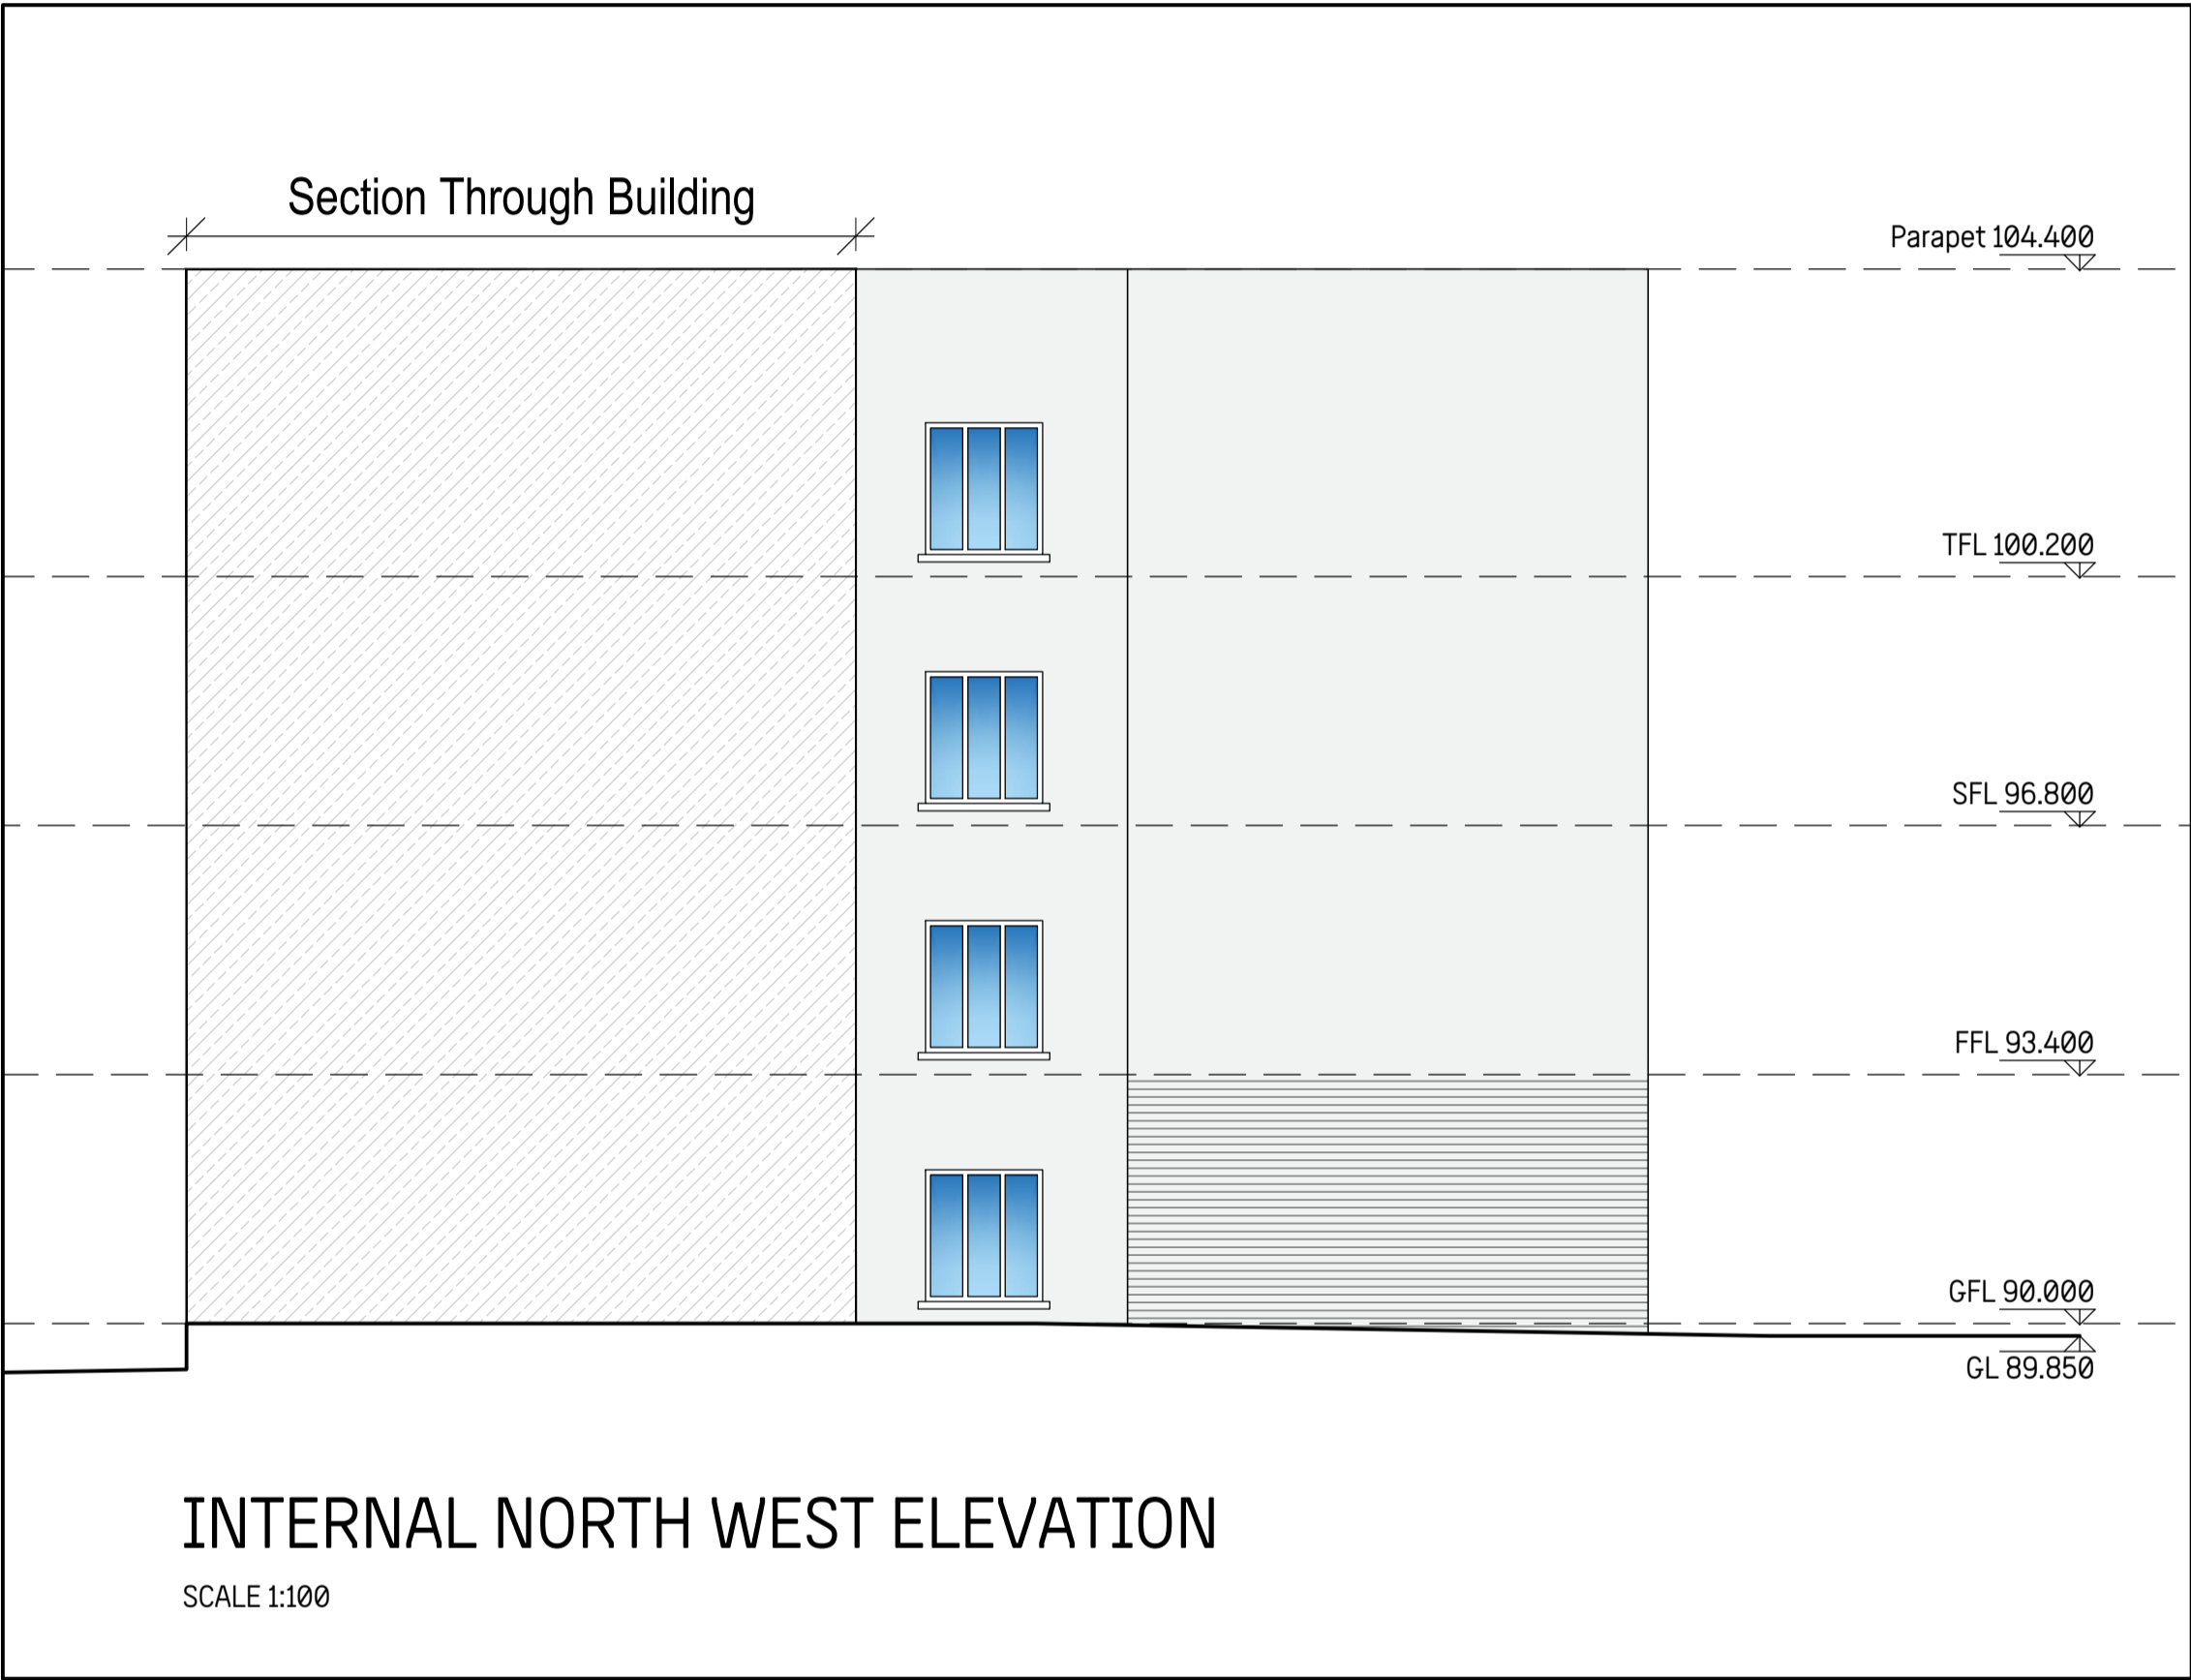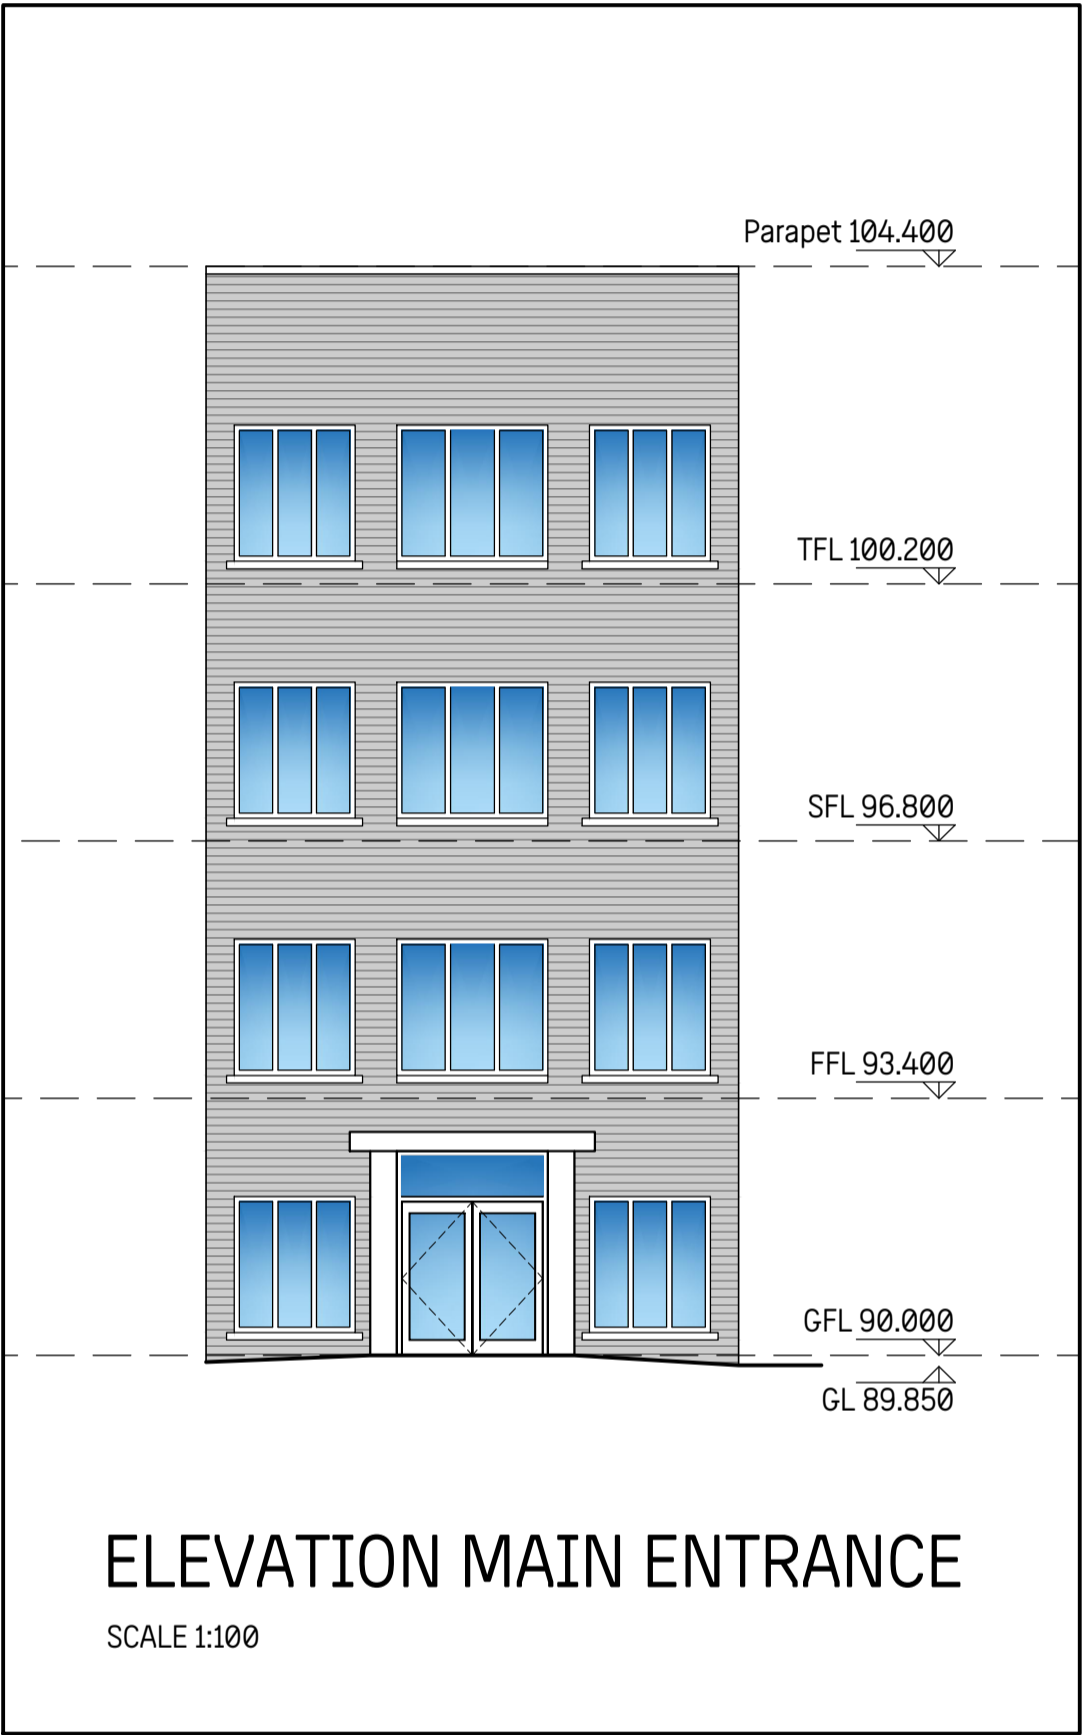

NOTES:

(c) COPYRIGHT MCOH ARCHITECTS
FOR PLANNING PURPOSES ONLY
USE FIGURED DIMENSIONS ONLY

Part 8 Drawing 17-26/PP-4.02.1