




1 **Front Elevation**
1 : 100

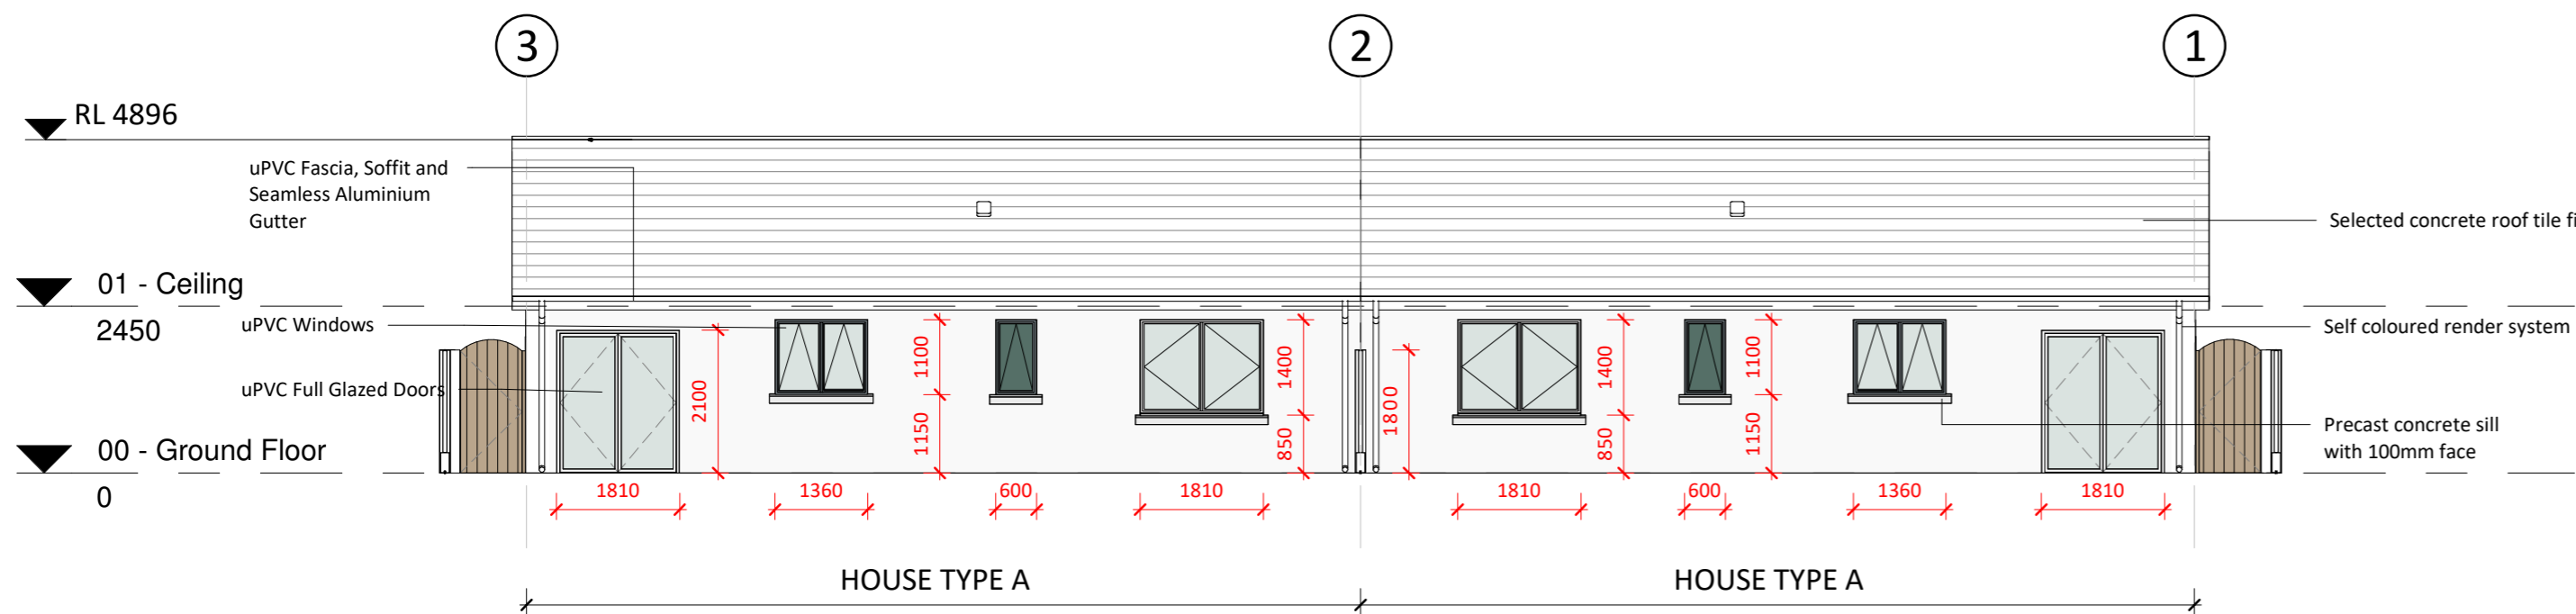


2 **Rear Elevation**
1 : 100

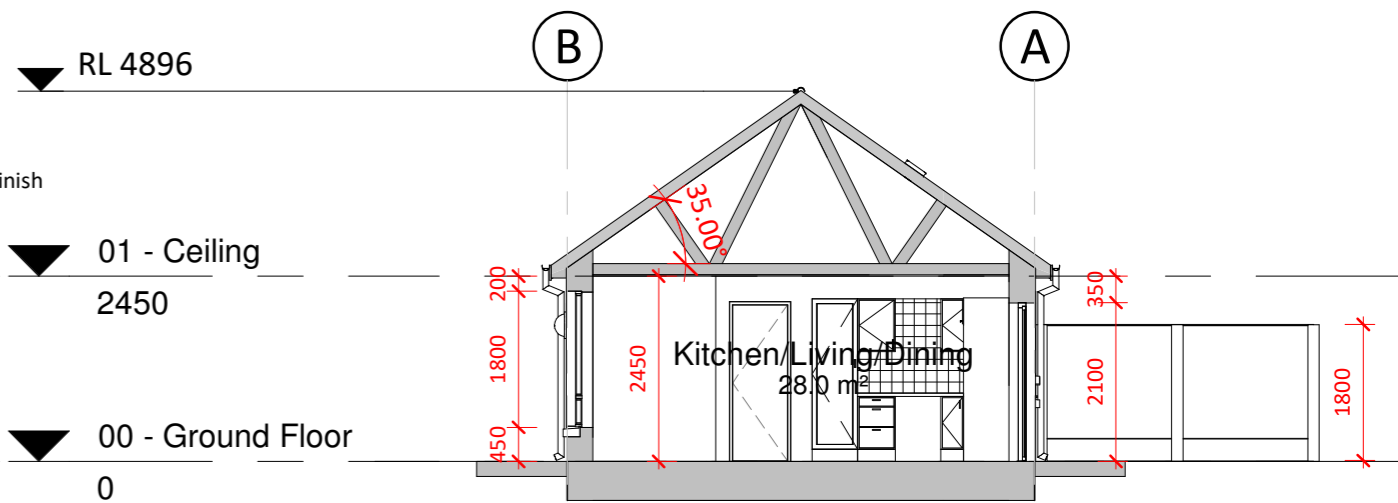

5 **Section 1**
1 : 100

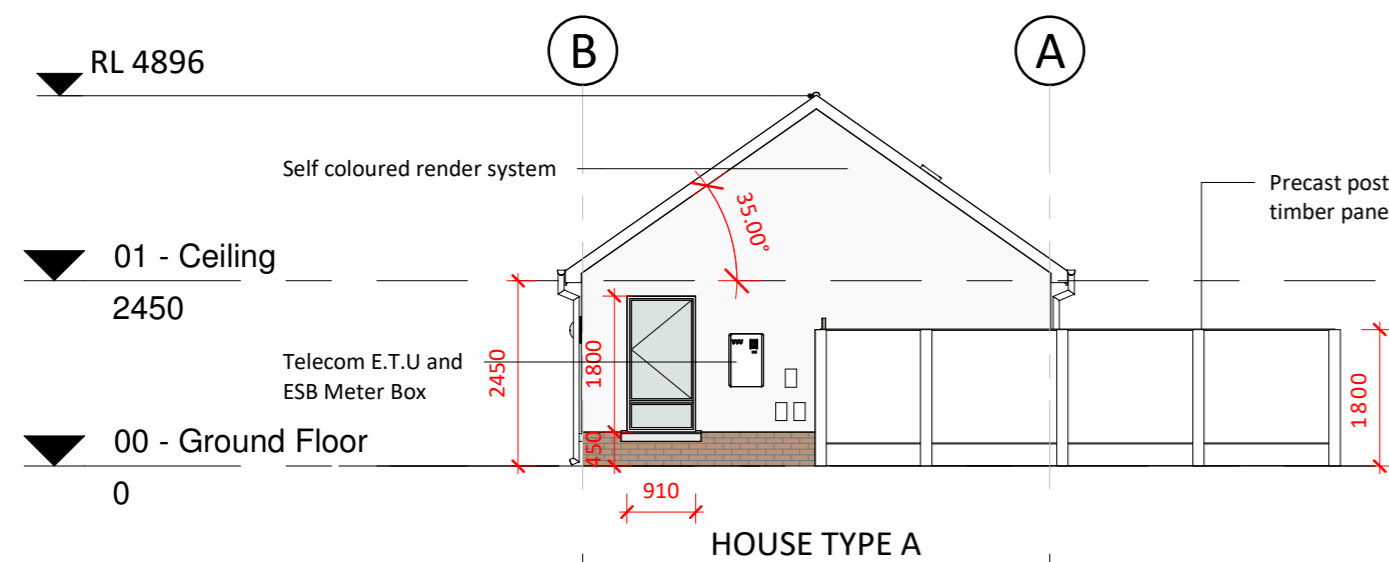

3 **Side Elevation**
1 : 100

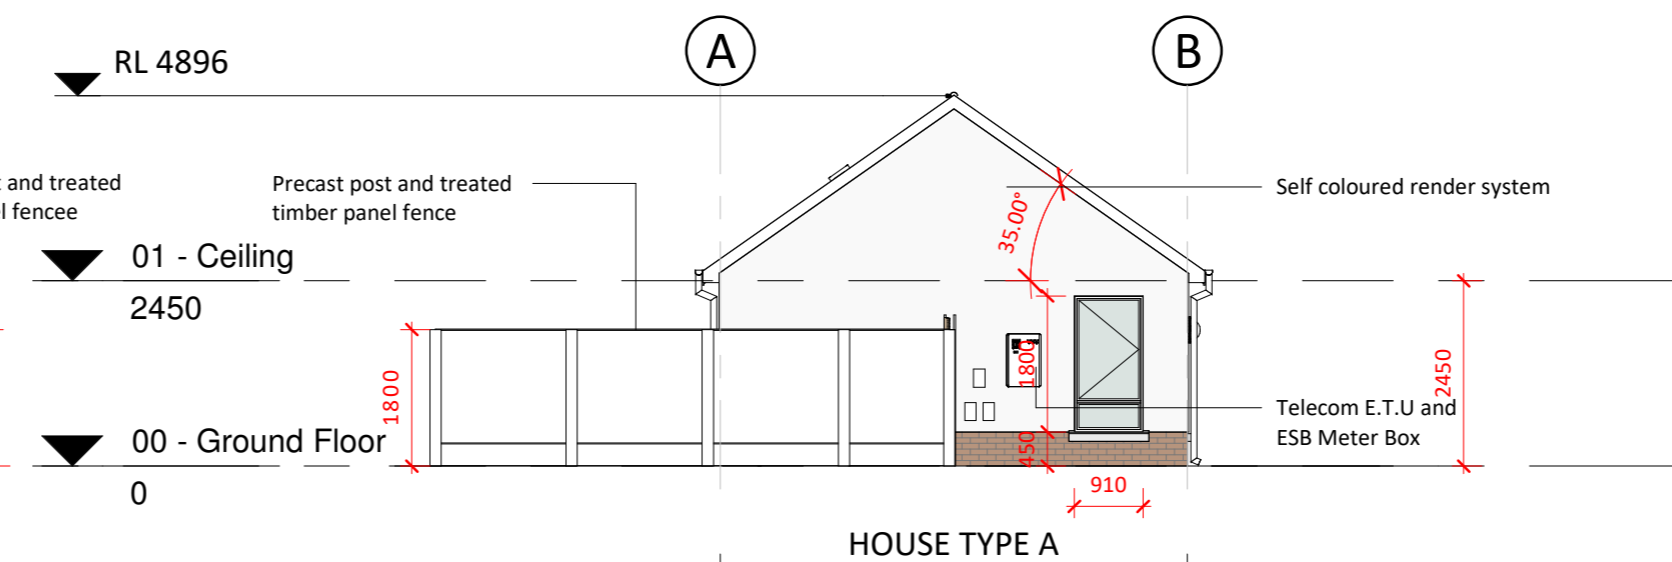

4 **Side Elevation.**
1 : 100

GENERAL NOTES:

- A. THIS DRAWING IS TO BE READ IN CONJUNCTION WITH ALL RELEVANT ARCHITECTURAL DRAWINGS, THE SPECIFICATION, AND ALL RELEVANT STANDARD DETAIL DRAWINGS.
- B. THIS DRAWING IS TO BE READ IN CONJUNCTION WITH ALL RELEVANT CIVIL, STRUCTURAL, MECHANICAL AND ELECTRICAL DRAWINGS TOGETHER WITH THE SPECIFICATIONS AND SCHEDULES.
- C. ALL DIMENSIONS IN MILLIMETRES. DO NOT SCALE FROM THIS DRAWING. USE FIGURED DIMENSIONS ONLY.
- D. CONTRACTOR MUST VERIFY ALL DIMENSIONS ON SITE BEFORE SETTING OUT, COMMENCING WORK, OR PRODUCING ANY SHOP DRAWINGS.

Rev	Description	By	Ckd	Date

eml
architects

20 Cruises Street
Limerick
V94 R6P9
Ireland
(061) 312249
limerick@eml.ie

37 Fitzwilliam Pl.
Dublin 2
D02 YT52
Ireland
(01) 6707677
dublin@eml.ie
www.eml.ie



Client	Date	14/03/22
Cluid Housing	Scale @ A2	1 : 100
Job	Drawn by	NOC
3553 - Hepburn Court	Checked by	TMC
Sheet Title	2B3P Type A House - Floor and Roof Plans (Block A, G, H, & P)	
Job No. 3553	Stage PL	Drawing No. 3553-EML-ZZ-ZZ-DR-A-301 Project - Originator - Zone - Level - Doc Type - Role - Number
Suitability	Rev	