

6 Existing\_Site Plan  
1:100



View A. Rear of Proposed Unit 3




View B. Showing South Boundary condition




View C. Derelict Lean-to and stores to be demolished.



5 Existing\_01\_1st Floor Level  
1:100

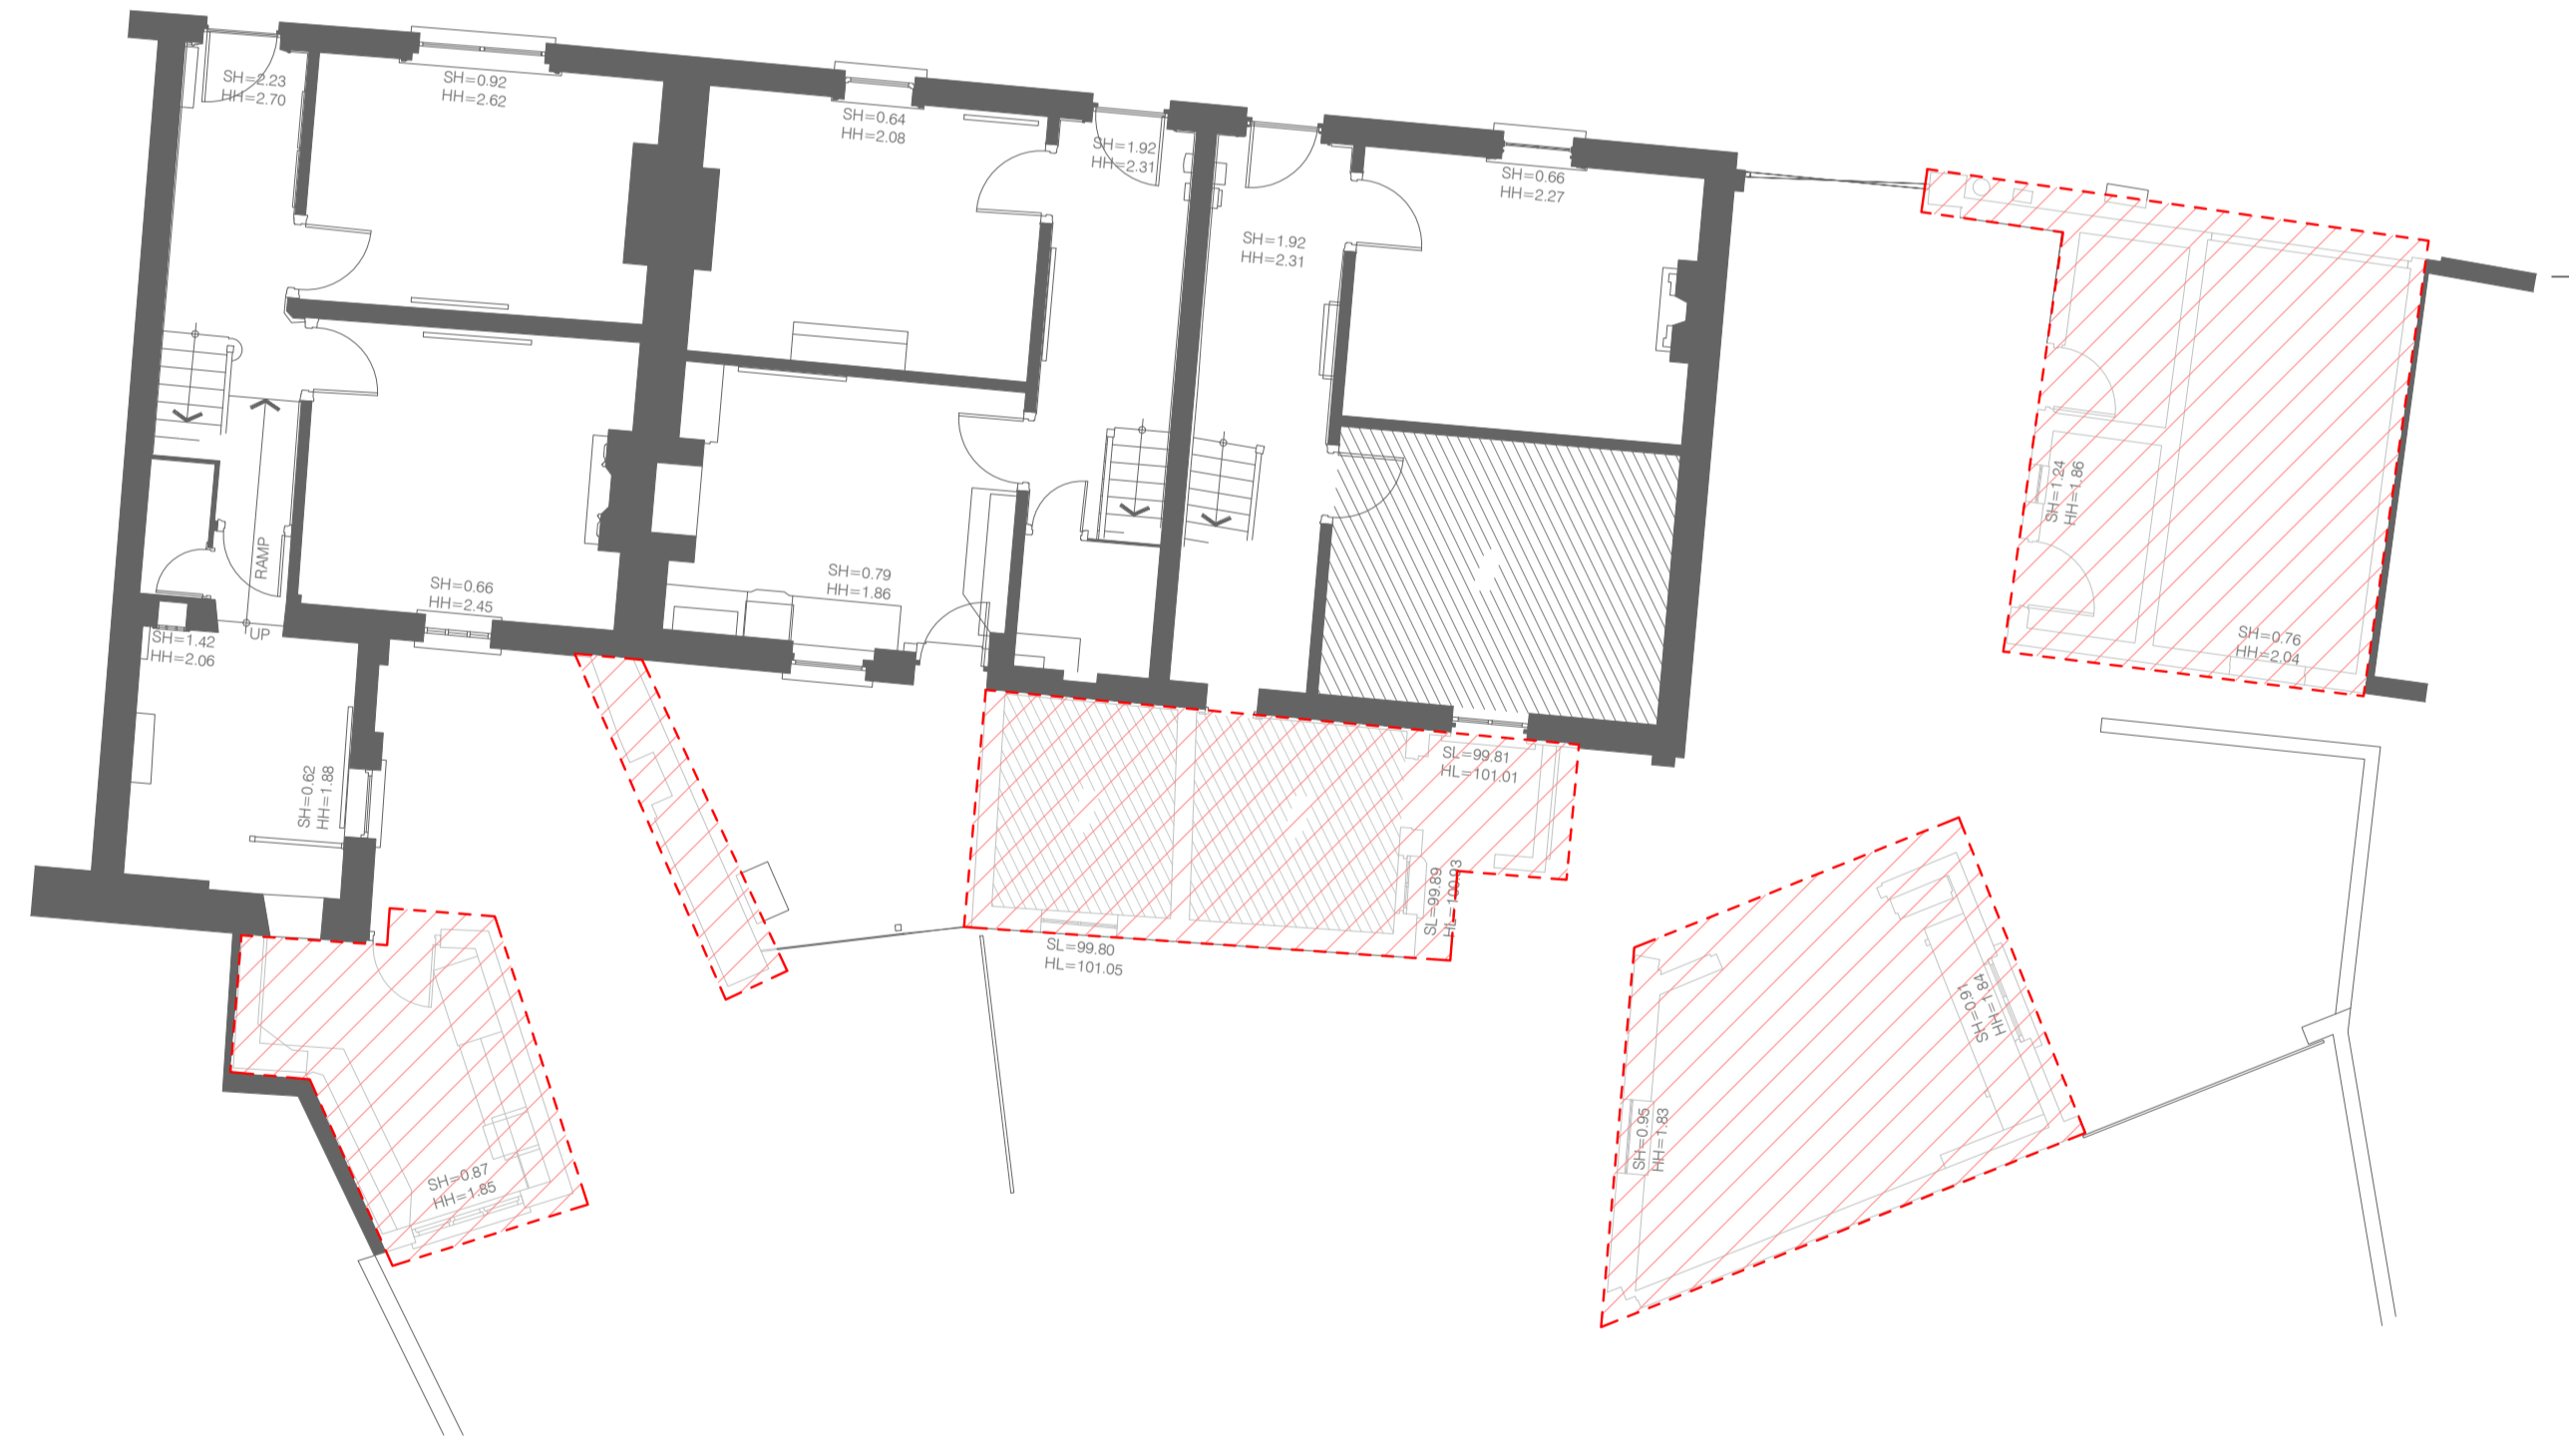

4 Existing\_00\_Ground Floor Plan  
1:100

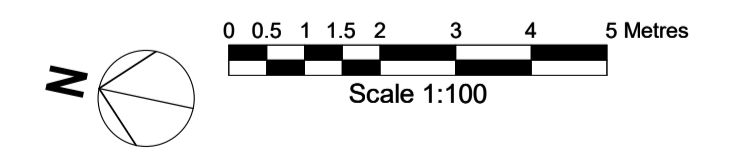

NO	REVISION	DATE	DESCRIPTION	DRN	CHKD	ISSUED

OBFA 1 Johnson Place D02 HW58

100% A1

Check a full revision on site and notify of all and any discrepancies. Do not scale off this drawing. A full revision to be used in conjunction with Architects Specification and all other contract documents. This drawing should be printed in color. This drawing and its content are copyright to OBFA Architects Ltd. This drawing shall not be copied, reproduced or otherwise used without the prior consent of OBFA Architects Ltd. No third party may take influence on any aspect of this document without prior consent of OBFA Architects Ltd. REV June 2022

C:\Users\Cconroy\Documents\1933-OBFA-MA-22-M3-A-0003\_conroy\mg\1933PUR.dwg

OBFA ARCHITECTS

1933-OBFA-XX-DR-A-2002

ABBEYLEIX ROAD

LCC

2002

Part VIII

EXISTING SITE PLAN

Scale 1:100

22/02/2022 14:20:44