

Site Location Map



Tailte Éireann




Killimogh,
Co Mayo,
F12 YA41
Tel: 094 9041049
tcampbell@tagroup.ie
www.tagroup.ie

PROJECT: DEMOLITION / RECONSTRUCTION OF HOUSE No.13 & REFURBISHMENT OF HOUSE No.14

SITE: HOUSE 13 & 14 LAKEGLEN, PORTLAOISE CO LAOIS.

TITLE: SITE LOCATION MAP 1:10560

SCALE AT A4: 1:10560	DATE: 21.05.2024	DRAWN: GG	CHECKED: TC
PROJECT NO: 22-116-01_P-00-01	DRAWING NO: 22-116-01_P-00-01	REVISION:	

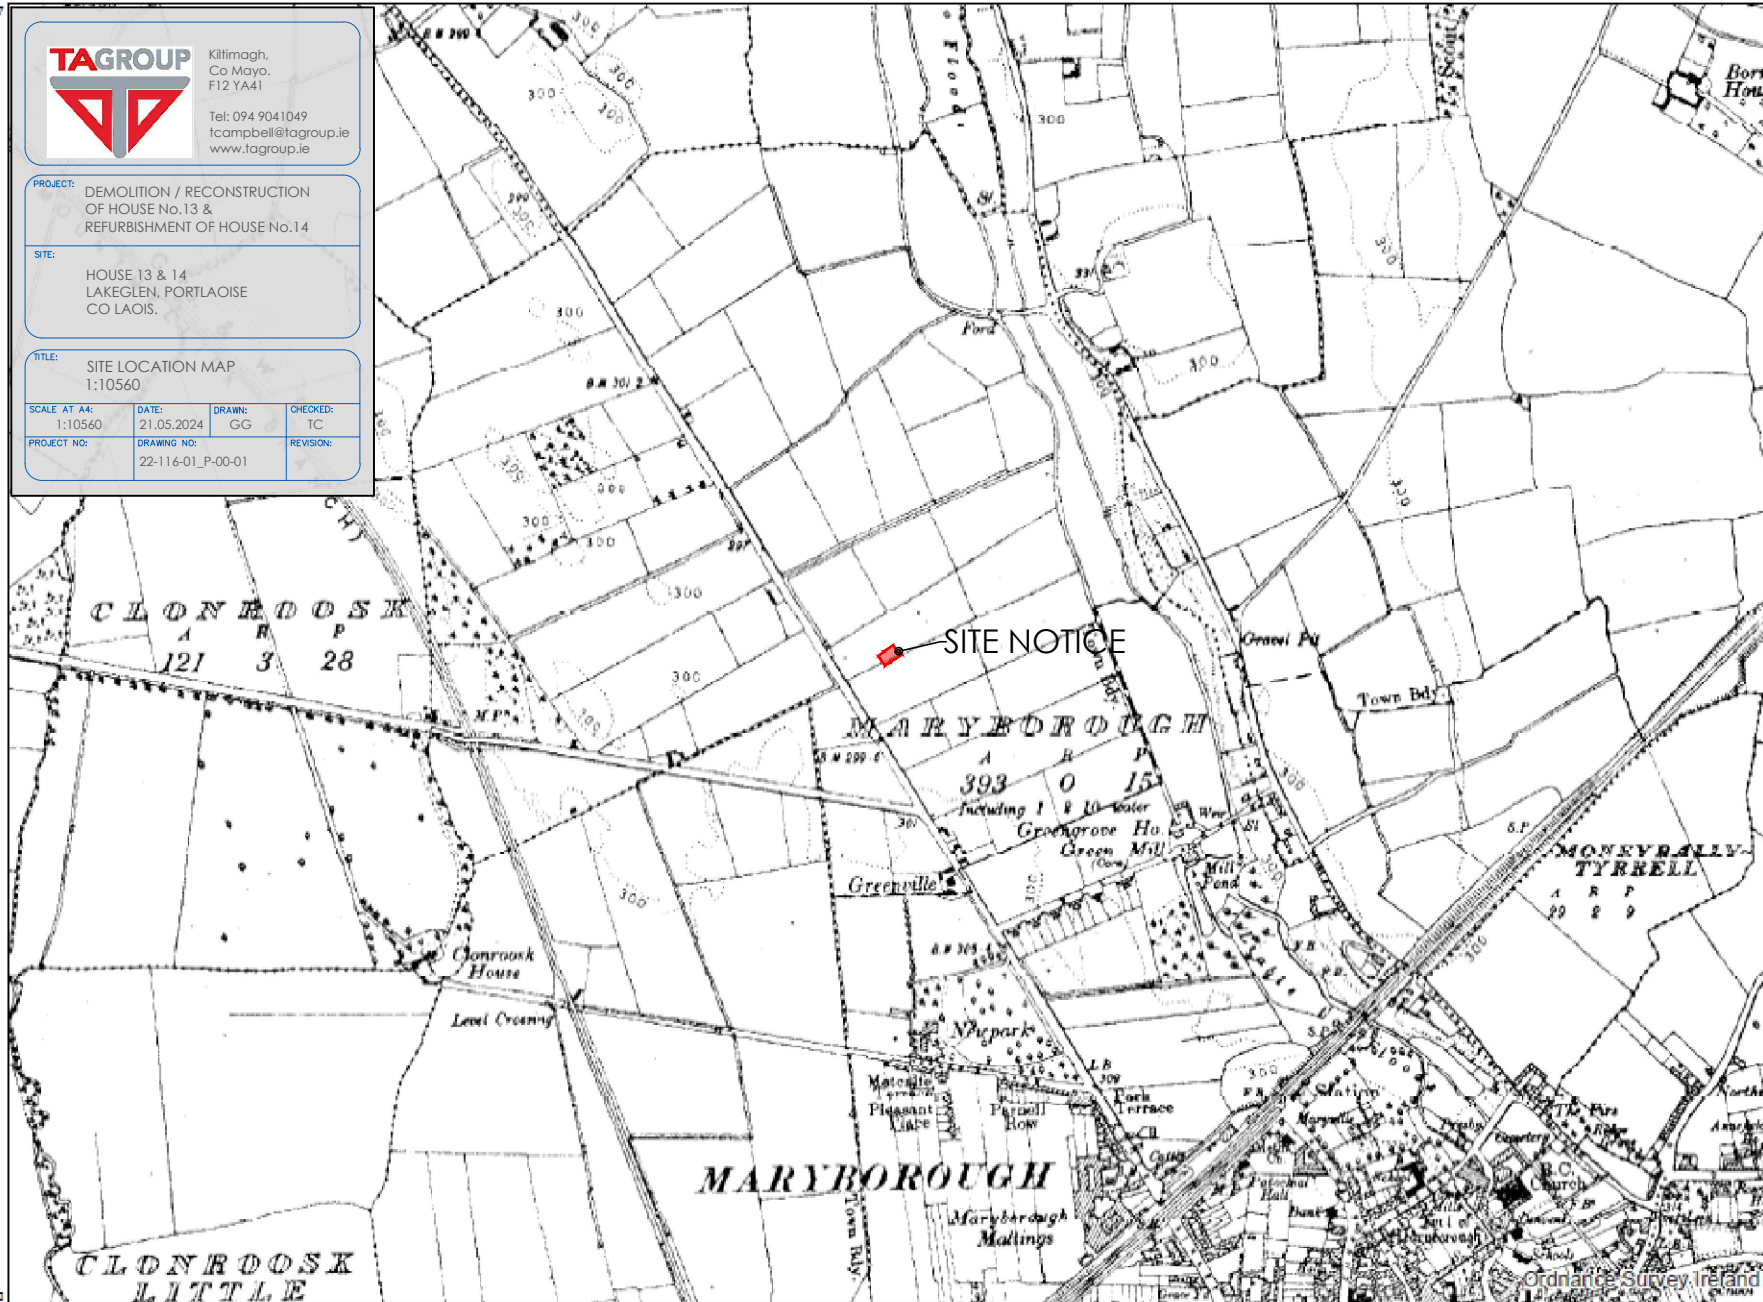

CENTRE COORDINATES:
ITM 646297,699309

PUBLISHED: 21/05/2024
ORDER NO.: 50401822_1

MAP SERIES: 6 Inch Raster
MAP SHEETS: LS013

COMPILED AND PUBLISHED BY:
Tailte Éireann,
Phoenix Park,
Dublin 8,
Ireland.
D08F6E4

www.tailte.ie


Any unauthorised reproduction infringes Tailte Éireann copyright.

No part of this publication may be copied, reproduced or transmitted in any form or by any means without the prior written permission of the copyright owner.

The representation on this map of a road, track or footpath is not evidence of the existence of a right of way.

This topographic map does not show legal property boundaries, nor does it show ownership of physical features.

©Tailte Éireann, 2024.
All rights reserved.

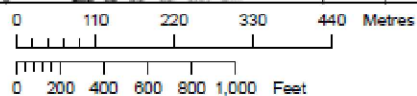

OUTPUT SCALE: 1:10,560

CAPTURE RESOLUTION:
The map objects are only accurate to the resolution at which they were captured. Output scale is not indicative of data capture scale. Further information is available at: www.tailte.ie; search 'Capture Resolution'

LEGEND:
To view the legend visit www.tailte.ie and search for 'Large Scale Legend'

