



PROPOSED TRAFFIC SIGNS & ROAD MARKINGS LAYOUT
SCALE A1 1:500, A3 1:1000

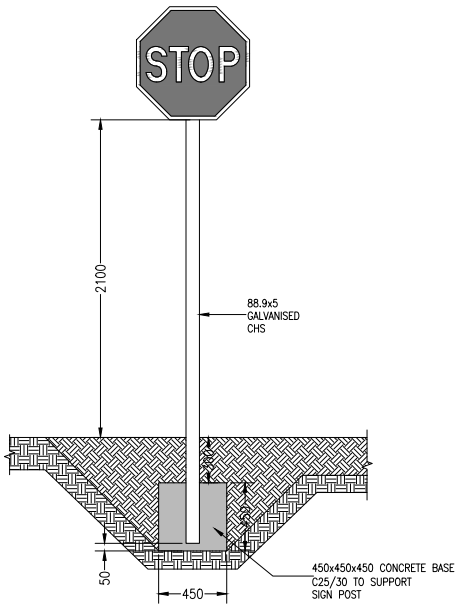

TYPICAL TRAFFIC SIGNS DETAILS
SCALE A1 1:25, A3 1:50

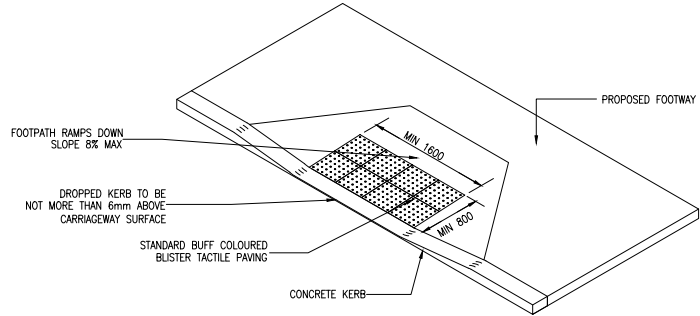

TYPICAL TACTILE PAVING WITH DROPPED KERB
SCALE A1 1:50, A3 1:100

NOTES:

GENERAL NOTES:

- THIS DRAWING TO BE READ IN CONJUNCTION WITH ALL RELEVANT ARCHITECTS, SERVICE ENGINEERS DRAWINGS & SPECIFICATIONS.
- ALL LEVELS ARE STRUCTURAL UNLESS NOTED OTHERWISE.
- ALL WORKS TO BE CARRIED OUT IN ACCORDANCE WITH THE RELEVANT BUILDING REGULATIONS.
- DO NOT SCALE - WORK TO FIGURE DIMENSIONS ONLY.

Referenced drawings	
Dwg No.	Dwg Title

Issue register				
Rev.	Date	Description	Drawn	Checked
PL1	14.05.21	PLANNING ISSUE	EN	NP

LAOIS COUNTY COUNCIL

OGP UNITS AT STRADBALLY, Co. LAOIS

PLANNING

PROPOSED TRAFFIC SIGNS ROAD MARKINGS LAYOUT

Project No: 19KK018 Drawing Ref: C-005 Rev: PL1

Date: 12.05.21 Scale: AS SHOWN

Drawn By: E.HOARE Checked By: M.CARR Approved By: N.PATTERSON

Hayes Higgins Partnership
Gas House Lane, Kilkenny.

Gas House Lane, Kilkenny (044) 7164710 (046) 7723223 info@hayeshiggins.com
58 Fitzwilliam Square, Dublin 2 (01) 4612321 (01) 4620804 admin@hayeshiggins.ie