



01 ELEVATION A [SOUTH]
SK002 1:100@A1

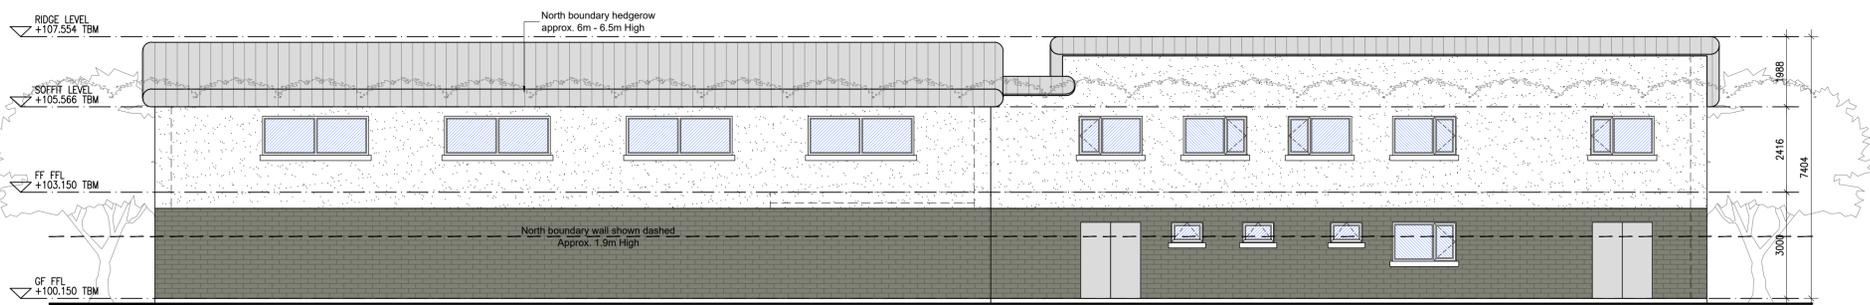


02 ELEVATION B [NORTH]
SK002 1:100@A1

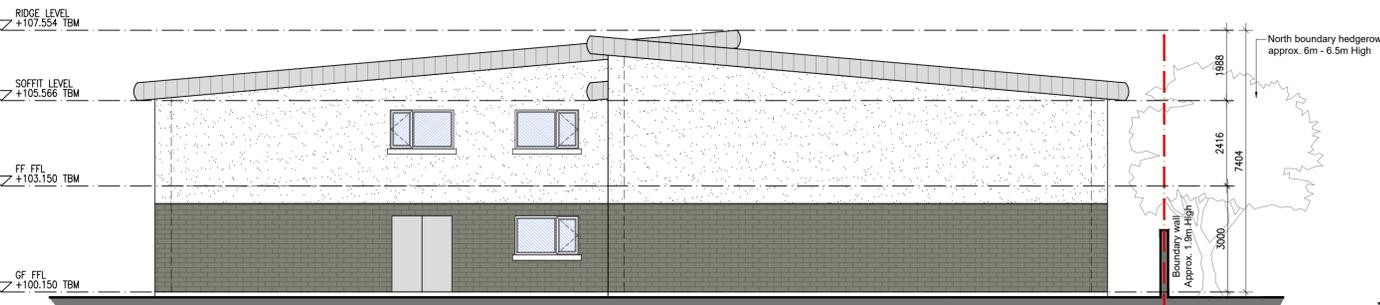


03 ELEVATION C [EAST]
SK002 1:100@A1



04 ELEVATION D [WEST]
SK002 1:100@A1

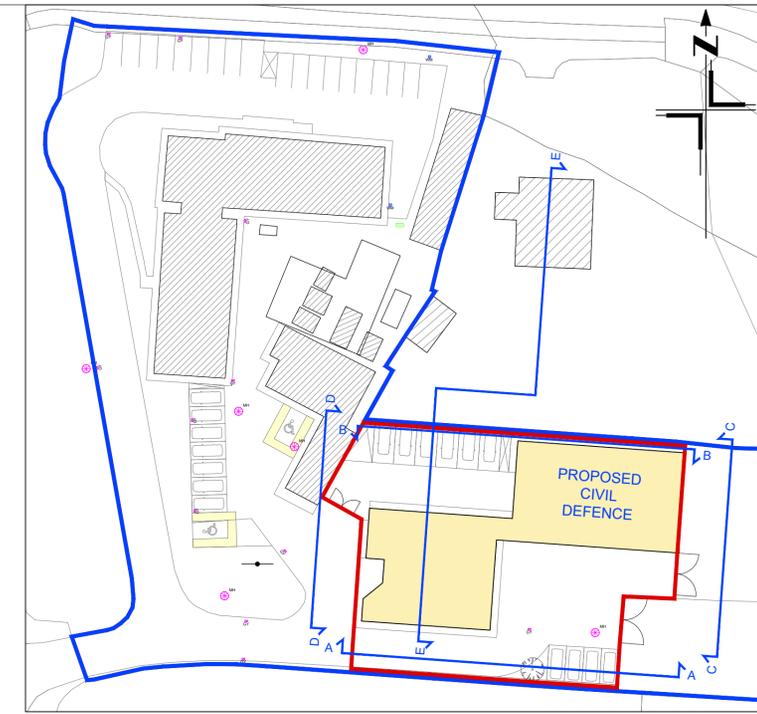

05 KEY PLAN
SK002 NTS@A1

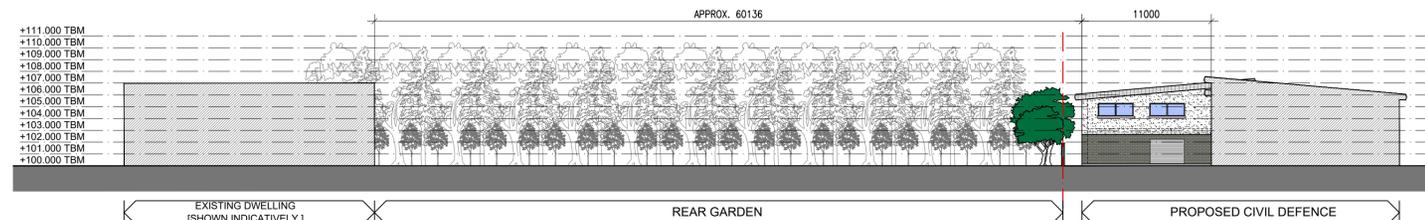

05 CONTIGUOUS SITE ELEVATION E
SK002 1:300@A1

DRAFT 08/11/2022
FOR ILLUSTRATIVE
PURPOSES ONLY

No.	Date	Revision	Initials
<p>LAOIS COUNTY COUNCIL ANGELA MCEVOY DIRECTOR OF SERVICES HOUSING, REGENERATION, AND PLANNING DEVELOPMENT AND CONTROL</p> <p>Department HOUSING DEPARTMENT</p> <p>COUNTY HALL PORTLAOISE PHONE (057) 8664000</p>			
<p>Title PROPOSED CIVIL DEFENCE ELEVATIONS, MOUNTRATH ROAD, PORTLAOISE, CO. LAOIS.</p>			
Scale: 1:100@A1	Drawn: B.Scully Checked: P.Lalor	DATE: 28/10/2022	DRAWING: - FILING NO.: