



LEGEND

EXISTING LEVELS AND CONTOURS
 PROPOSED LEVELS

EXISTING

- EXISTING TREES TO BE RETAINED AND PROTECTED
- EXISTING HEDGEROW TO BE RETAINED AND PROTECTED
- EXISTING TREES TO BE REMOVED
- EXISTING HEDGEROW TO BE REMOVED
- PROPOSED HEDGEROW TO MITIGATE / REINSTATE LOST SECTIONS OF EXISTING HEDGEROW

PROPOSED
 TO BE READ IN CONJUNCTION WITH DWG. NO. ISG-JBAI-XX-XX-DR-L-0004

SOFT LANDSCAPE - INDICATIVE

- PROPOSED MULTI STEM TREES TO CAR PARK TO INCLUDE THE FOLLOWING SPECIES, OR SIMILAR AND APPROVED
- BpM *Betula pendula* (Multi stem - 3no. stems)
- PROPOSED NATIVE TREES TO CAR PARK BOUNDARY TO INCLUDE THE FOLLOWING SPECIES, OR SIMILAR AND APPROVED


Ag *Alnus glutinosa*
 Bp *Betula pendula*
 Ca *Corylus avellana*
 Pa *Prunus avium*
 Pp *Prunus padus*
 Ps *Pinus sylvestris*
 Qp *Quercus petraea*
 Qr *Quercus robur*
 Sc *Salix cinerea*

PROPOSED ORNAMENTAL SHRUB PLANTING
 PROPOSED GROUNDCOVER PLANTING
 PROPOSED PLANTING TO SWALES
 PROPOSED WETLAND PLANTING TO ATTENUATION AREA
 PROPOSED HEDGE
 PROPOSED GRASS AREA
 PROPOSED AREA TO BE SEEDED WITH GRASS AND TO INCLUDE 20% SEASONAL BULB MIX TO BE PLANTED IN DRIFTS. AREAS TO SUBSEQUENTLY TO BE LET TO NATURALLY RE-VEGETATE

FURNITURE - INDICATIVE

- INSECT HOTEL - INDICATIVE LOCATIONS
- BIRD BOX - INDICATIVE LOCATIONS

- DRAWING NOTES**
- ALL DIMENSIONS SHOWN ARE IN METRES UNLESS OTHERWISE STATED AND LEVELS IN METRES TO ORDNANCE DATUM. DO NOT SCALE FROM THIS DRAWING. ALL DIMENSIONS MUST BE CHECKED/VERIFIED ON SITE.
 - ANY DISCREPANCIES NOTED ON SITE ARE TO BE REPORTED TO THE ENGINEER IMMEDIATELY.
 - THE LOCATIONS OF ANY KNOWN SERVICES SHOWN ON THIS DRAWING ARE APPROXIMATE AND FOR GUIDANCE ONLY. THE CONTRACTOR WILL CONFIRM THE LOCATION OF ANY SERVICES PRIOR TO THE COMMENCEMENT OF ANY WORKS.
 - THE ELECTRONIC VERSION OF THIS DRAWING IS NOT TO BE USED FOR SETTING OUT.
 - VEGETATION CLEARANCE TO BE CARRIED OUT OUTSIDE THE BIRD NESTING SEASON.

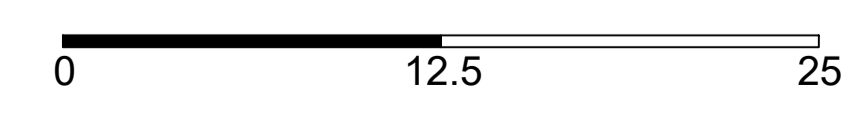

24 Grove Island
 Corbally
 Limerick
 Ireland
 V94 312N

T +353 (0)61 345 463
 E info@jbaconsulting.com
 www.jbaconsulting.com
 Twitter @JBAConsulting

DRAFT JBA consulting

Project
ROCK OF DUNAMASE CAR PARK

Title
SOFT LANDSCAPE PLAN
 for

Client
LAOIS COUNTY COUNCIL

The property of this drawing and design vested in Jeremy Benn Associates Ltd. It shall not be reproduced in whole or in part, nor disclosed to a third party, without the prior written consent of Jeremy Benn Associates Ltd.

Drawn: MIT	16/03/2023	Designed: MIT	27/01/2023
Checked: CP	16/03/2023	Approved: BOC	08/03/2023
Project Reference: 2022s0968	Scale: 1:250 @ A1		
Drawing Number: ISG-JBAI-XX-XX-DR-L-0002	Status: S3	Revision: P01	Sheet Size: A1