



REVISION SCHEDULE

REV. NO.	REV. DESCRIPTION	REV. DATE	SIGNATURE	CHECKED
D1	ISSUED FOR PLANNING - DRAFT	18/07/2023	BF	LE
PL1	ISSUED FOR PLANNING	20/07/2023	BF	LE


VEHICLE ENTRANCE
SCALE 1:500

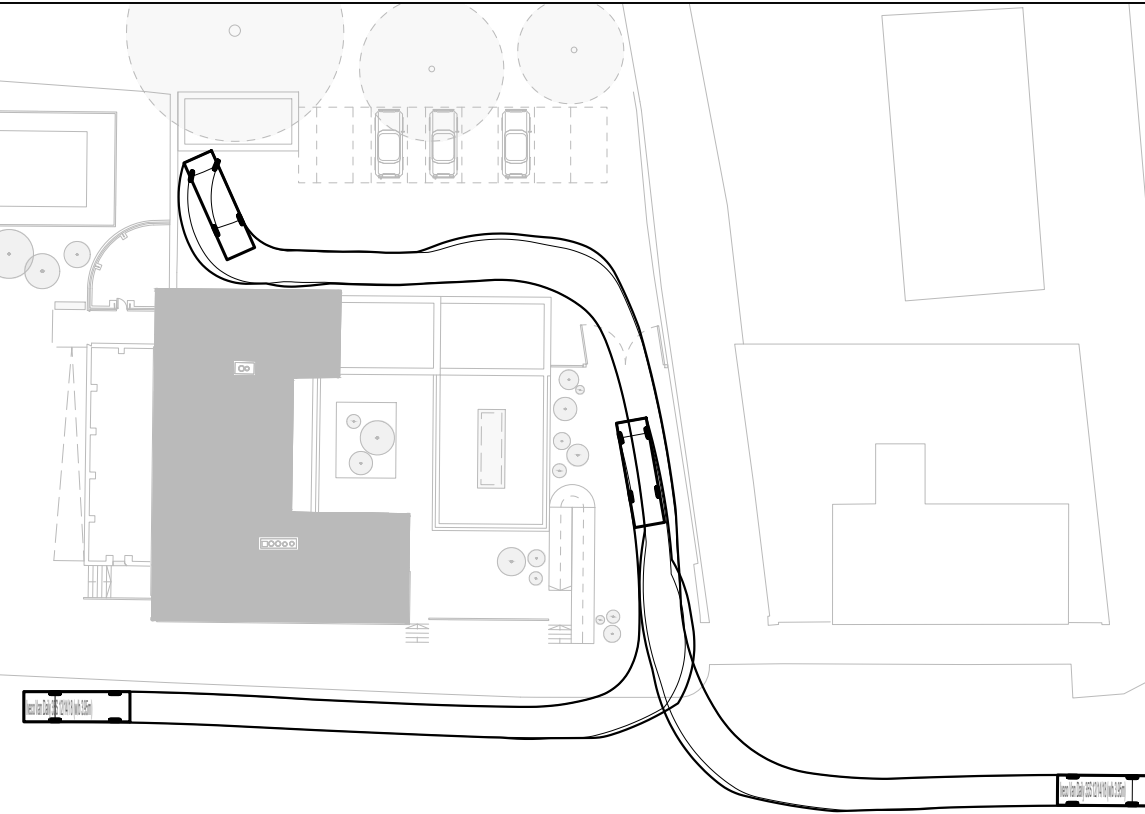

VEHICLE EXIT
SCALE 1:500

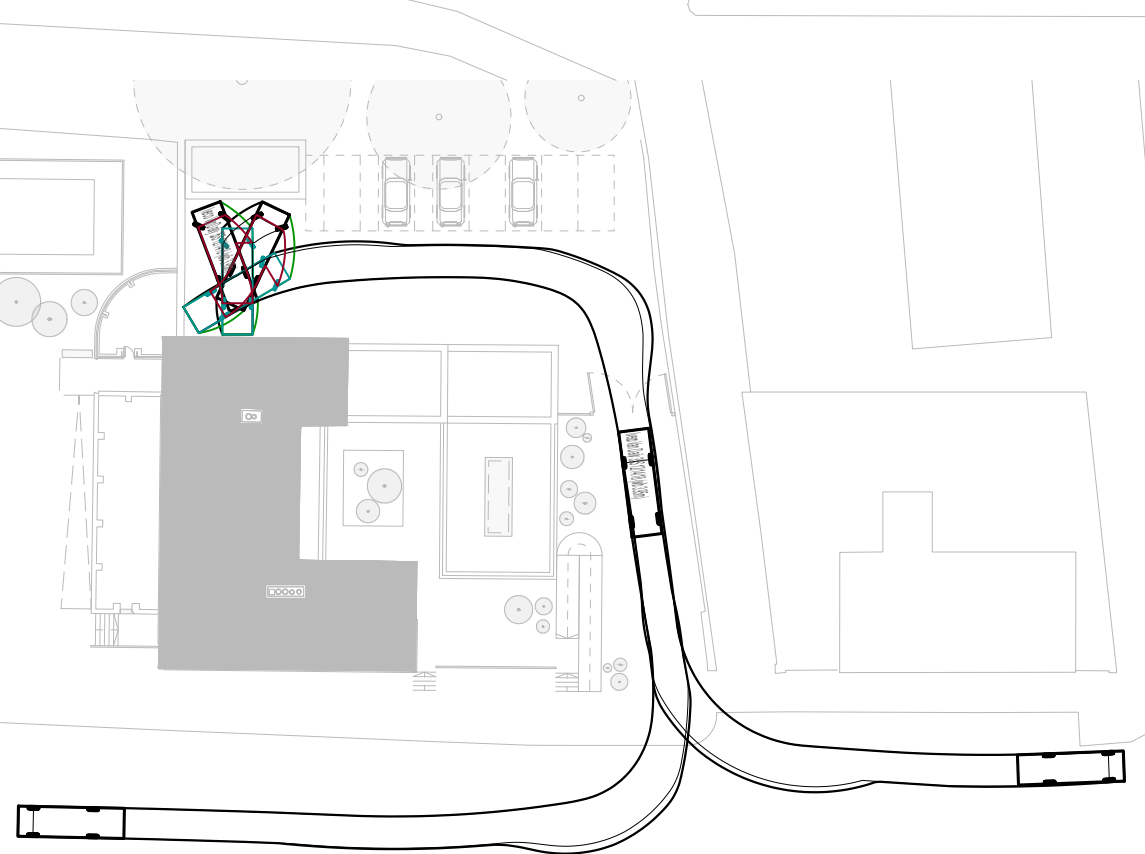


VEHICLE PROFILE
SCALE NTS

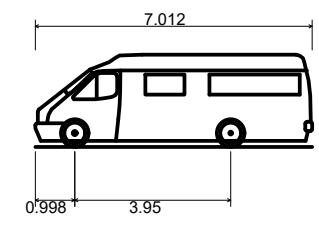

Iveco Van Daily 35S 12/14/18 (w/b 3.95m)

Overall Length	7.012m
Overall Width	1.996m
Overall Body Height	2.335m
Min Body Ground Clearance	0.154m
Track Width	1.996m
Lock-to-lock time	6.00s
Curb to Curb Turning Radius	6.550m

PLANNING	Project Details:		Drawn by:	Checked by:	Approved by:	Date:	 Behan House, 10 Lower Mount Street, Dublin 2. D02 HT71 Tel: +353 (0)1 661 1100 e-mail: info@cora.ie Web: www.cora.ie							
	Site Address:	BORRIS-IN-OSSORY	BF	LE	LE	18/07/2023								
	Client:	LAOIS COUNTY COUNCIL	Project Name:			Scale:	Project Number:	Project: ORIGINATOR: ZONE: LEVEL: TYPE: DISCIPLINE: DRAWING NO: STAGE: REVISION: - CORA ZZ 00 DR C 0011 PL PL1						
	Architect:	HOWLEY HAYES COONEY ARCHITECTS	BORRIS-IN-OSSORY COURTHOUSE			1:500 @ A3	2238							
	M&E Designer:	-	Drawing Title:											
	Contractor:	-	AUTOTRACK SHEET 01											