


REAR ELEVATION (WEST) - EXISTING  
1:100

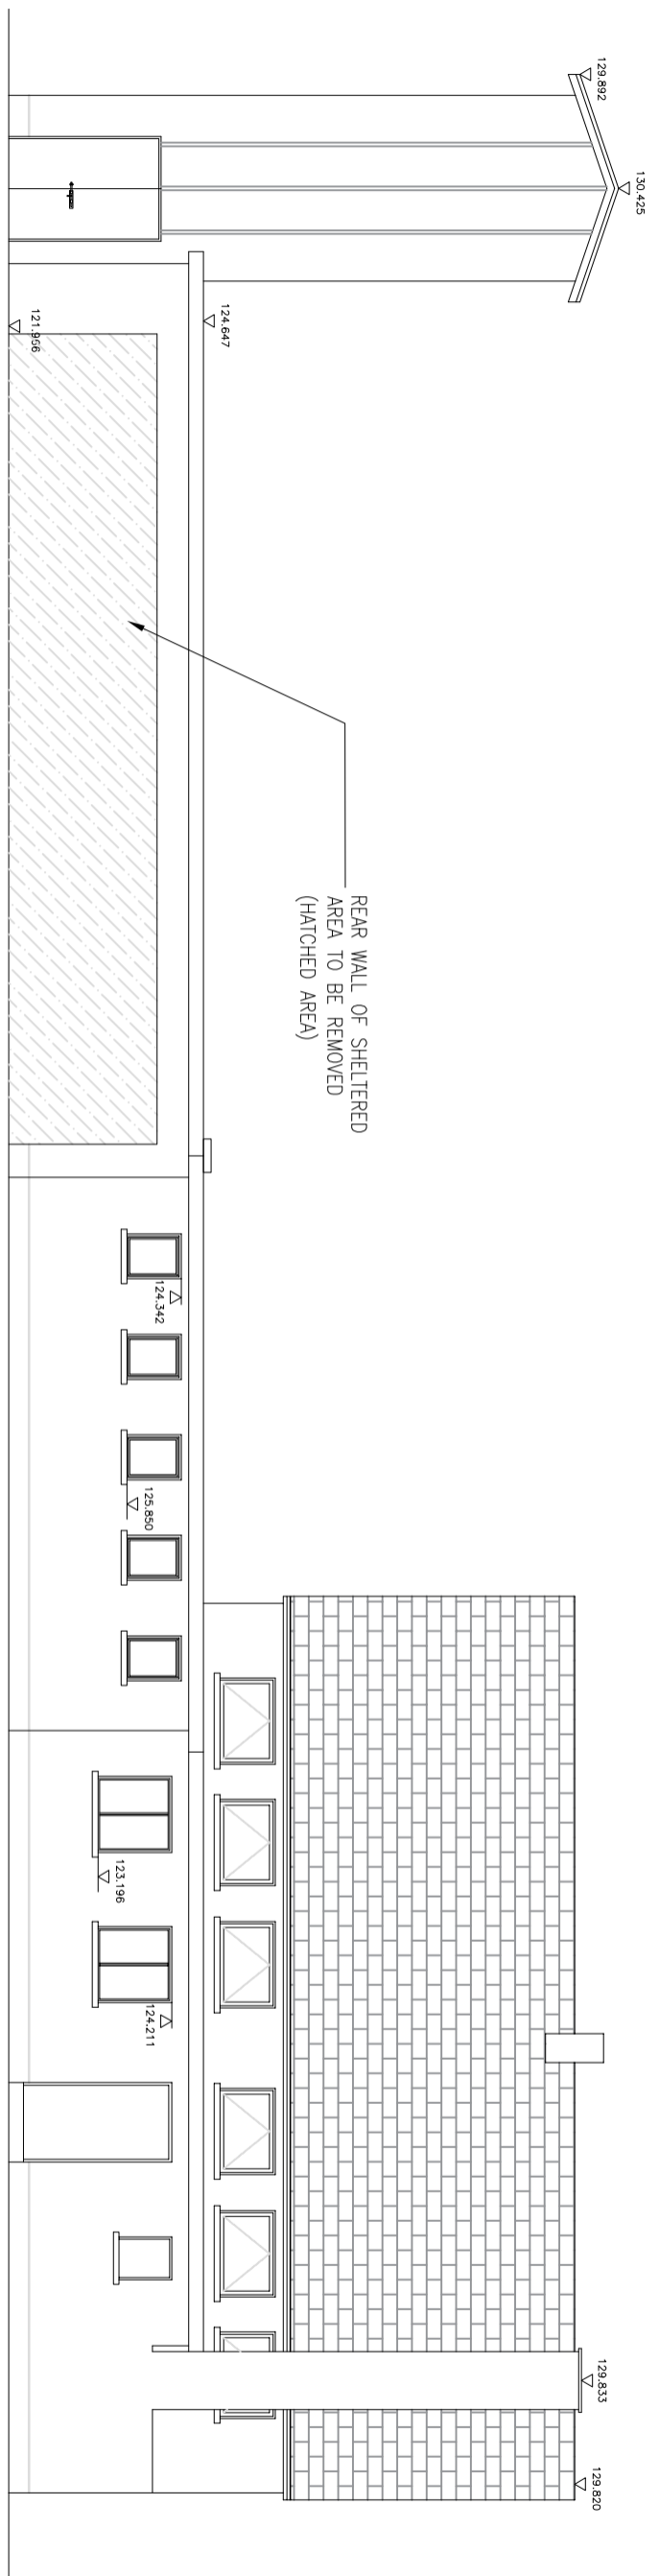

REAR ELEVATION (WEST) - PROPOSED  
1:100

**BALLYROAN COMMUNITY DEVELOPMENT  
PLAYGROUND SITE PROJECT**

DRG: PS-04 rev 23.09.03  
ELEVATIONS  
1:100 @ A3