



Typical Proposed Path/Cycleway Section A-A

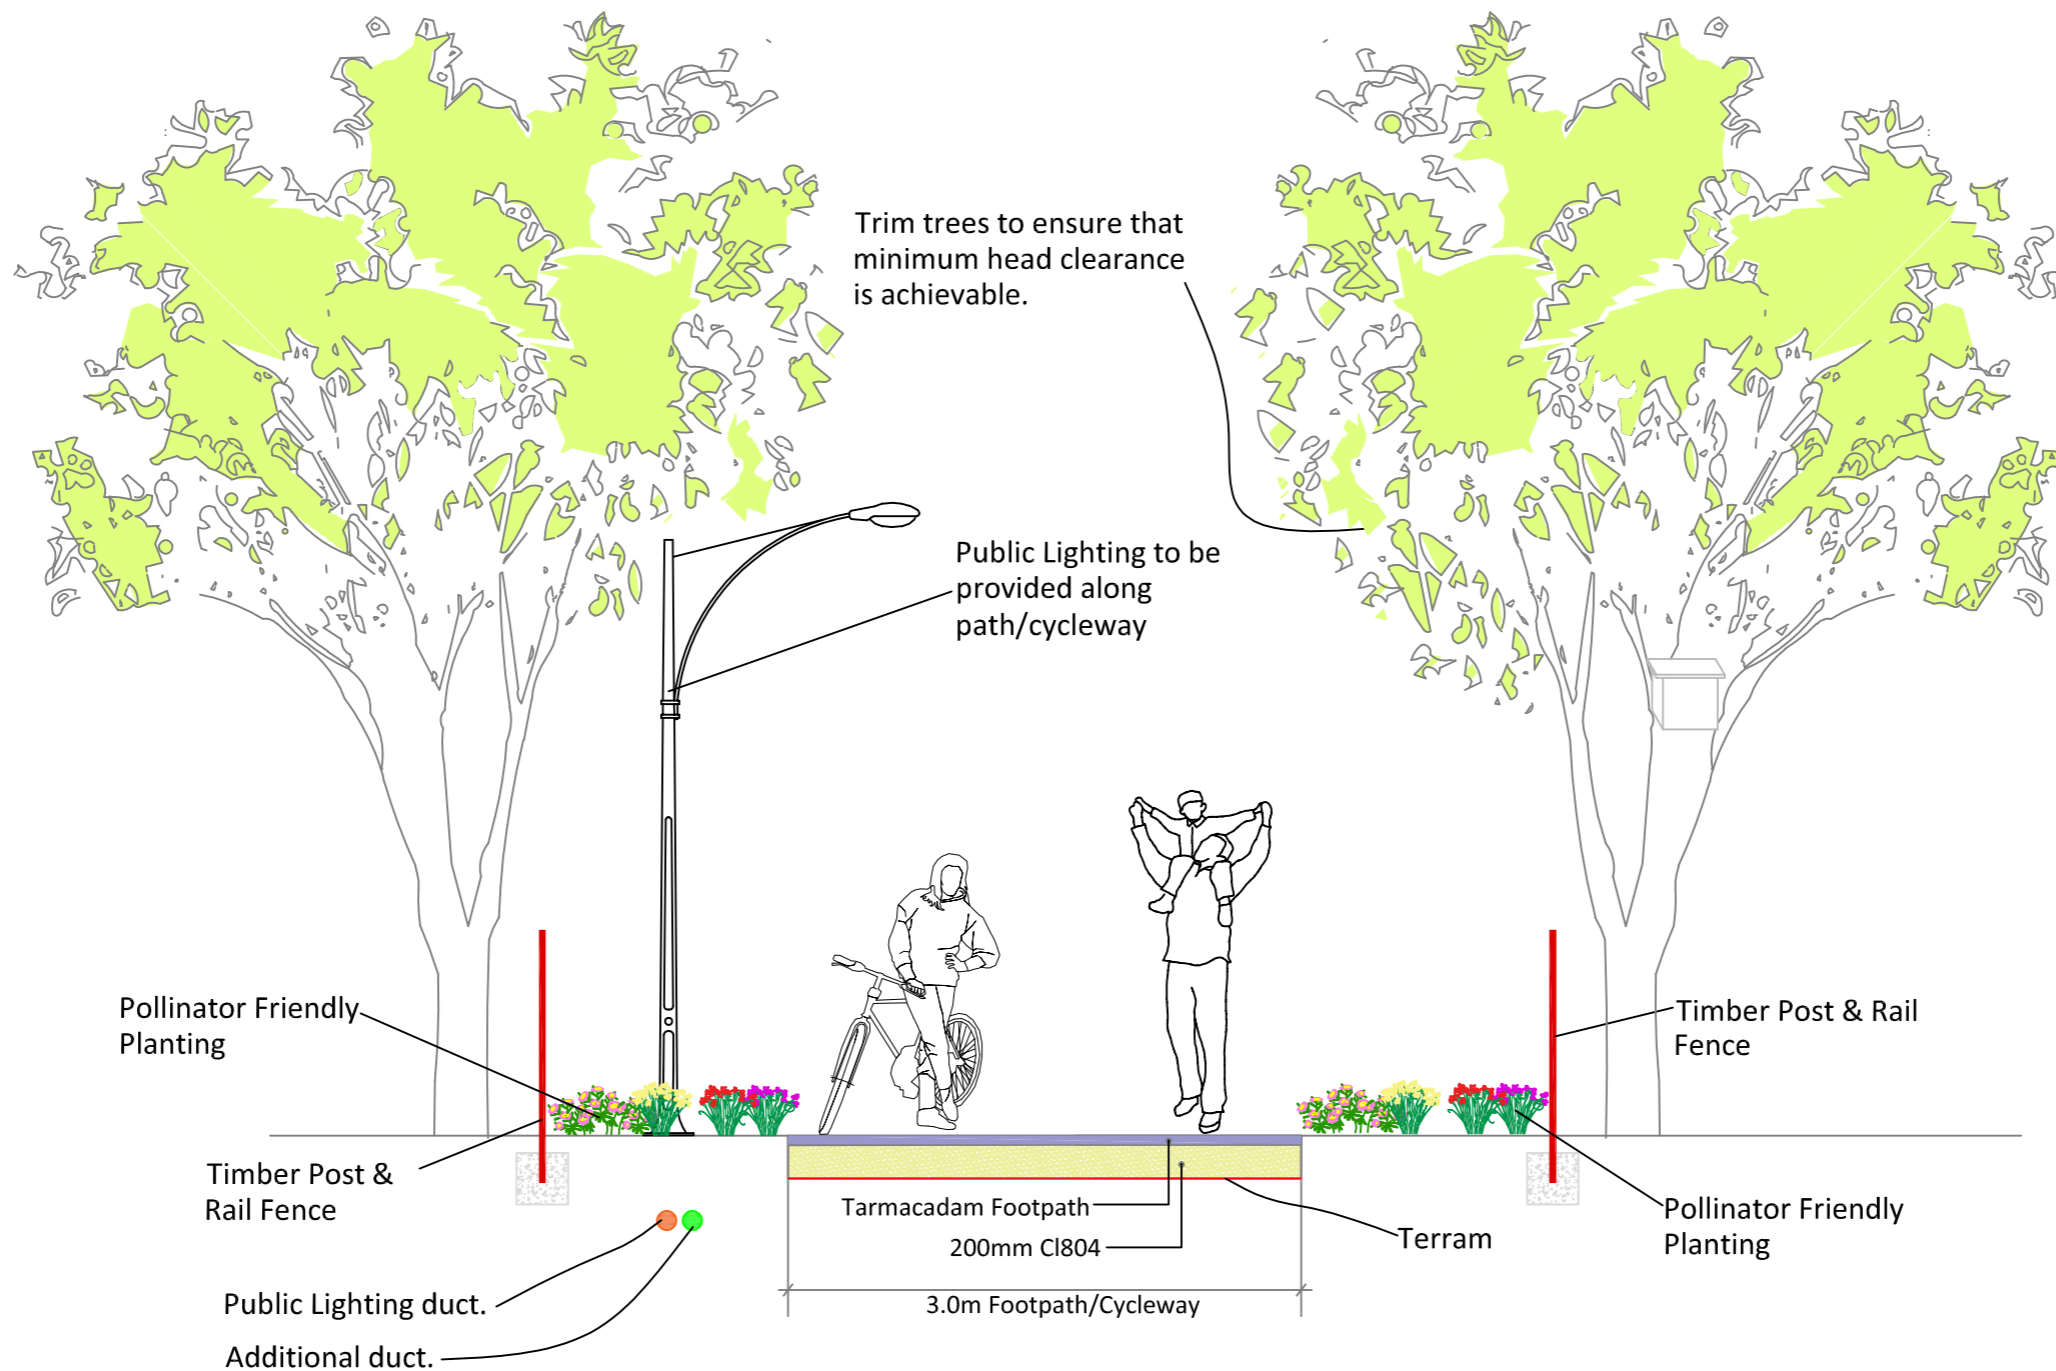

Typical Section A-A.  
New combined Cycleway and Footpath

Location Map. Not to Scale.

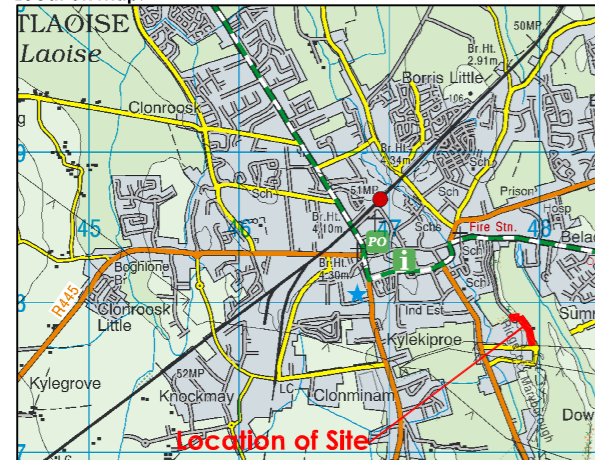

Revision	Date	Description	Project: Triogue Blueway Part A (Phase 1)			
			Title: Proposed Typical Section-Part VIII			
			Drawn: N.S.	File: G: Capital Projects\URDF (B1) Blueway Cycleway	Drawing No.	Rev.
			Checked: D.C.	Scale: NTS	Status: Part VIII	Cycleway-101-1003 0
			Approved: P.McL.	Date: 28/01/2021		
Produced by Laois County Council under copyright agreement from Ordnance Survey of Ireland. All rights reserved. Licence No. LaoisCCMA9802			<b>LAOIS COUNTY COUNCIL</b> <b>COMHAIRLE CHONTAE LAOISE</b>			
			Mr. Paul McLoughlin, Senior Engineer, Capital Projects Office		Laois Capital Projects Office, Laois County Council Offices, IDA Business & Technology Park, Mountin Rd., Portlaoise Co. Laois. Tel: (057) 8664157	
			Mr. Simon Walton, Director of Services, Roads, Transportation, Water Services, Environment and Emergency Services.		Laois County Council, Aras an Chontae, Portlaoise, Co. Laois. Tel: (057) 8664000	