


**Existing Site Layout Plan**  
Scale 1:500 @A3

**Key:**  
Site Area: 0.0018HA  
Site Boundary: [Red line]  
Proposed Development: Sofia Housing Scheme P.VIII Application Ref Number -xxxx

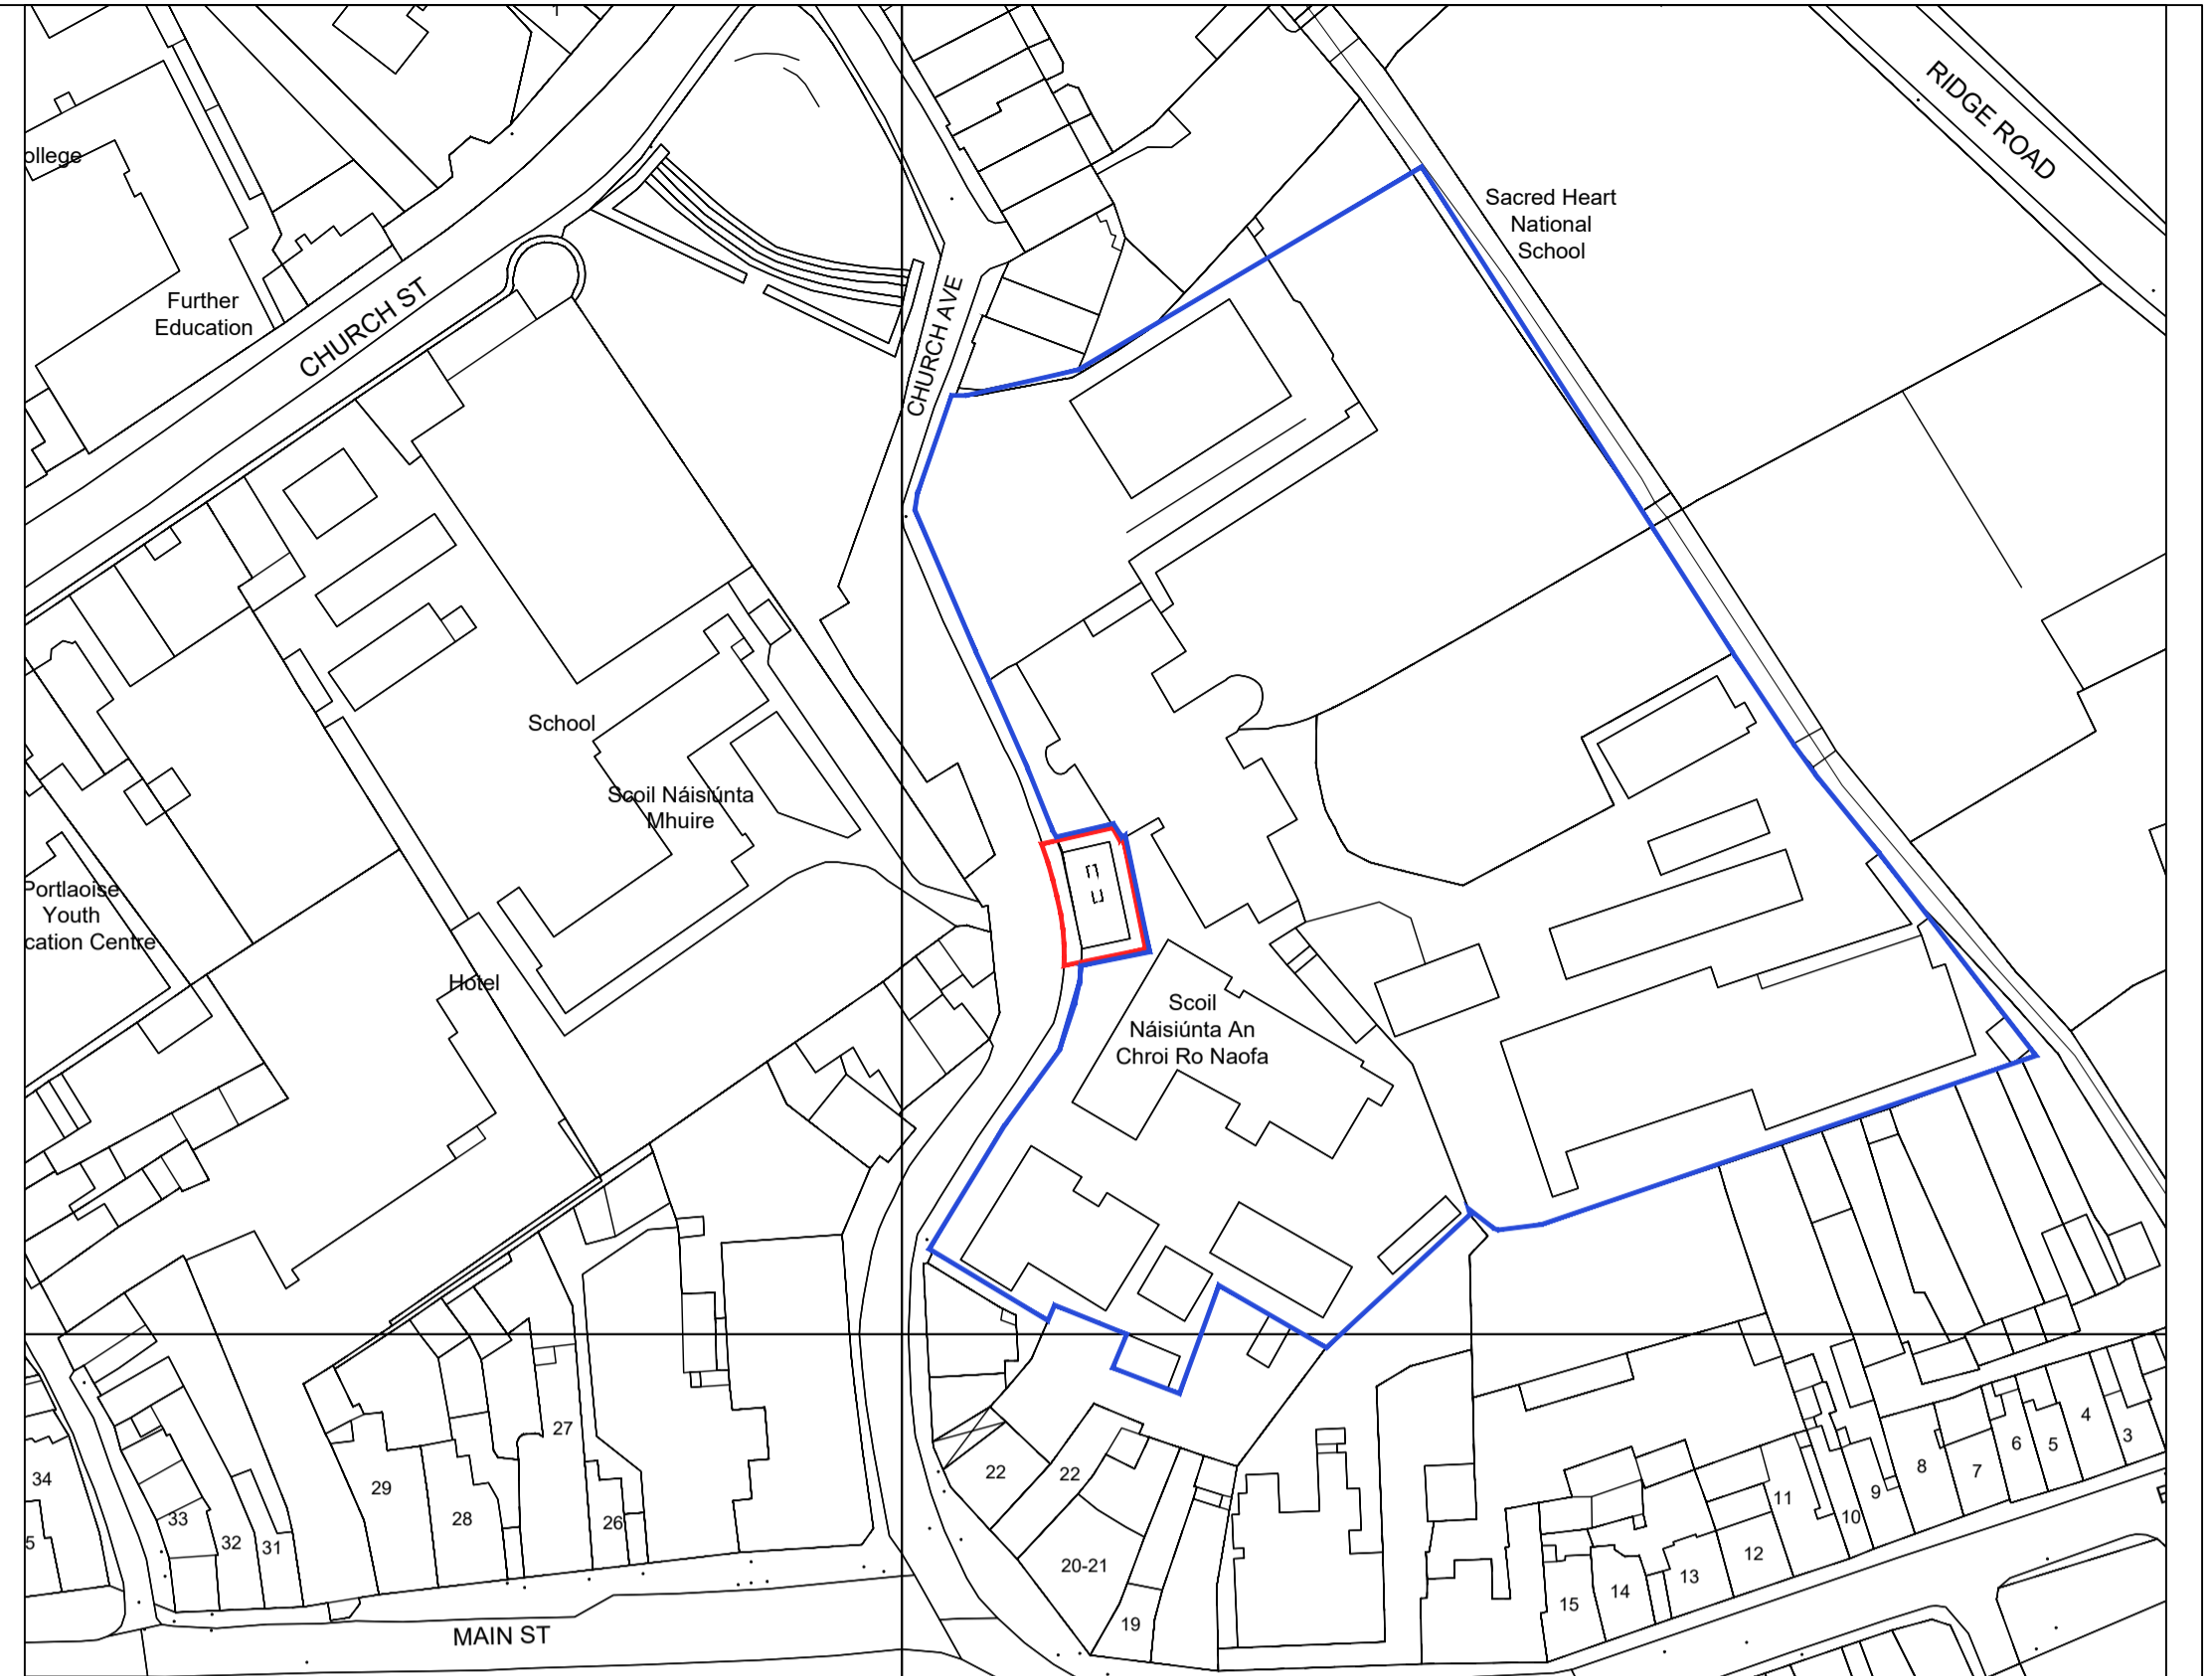


**Existing Site Location Plan**  
Scale 1:1000 @A3

**Key:**  
Site Area: 0.0018HA  
Site Boundary: [Red line]  
Map Details:  
OS Map Sheet Number: 3942-05  
X11: 647166, 696493  
Produced Under Lais Co Co Licence Number  
Proposed Development: Sofia Housing Scheme P.VIII  
Application Ref Number -xxxx



Chapel Street Facade

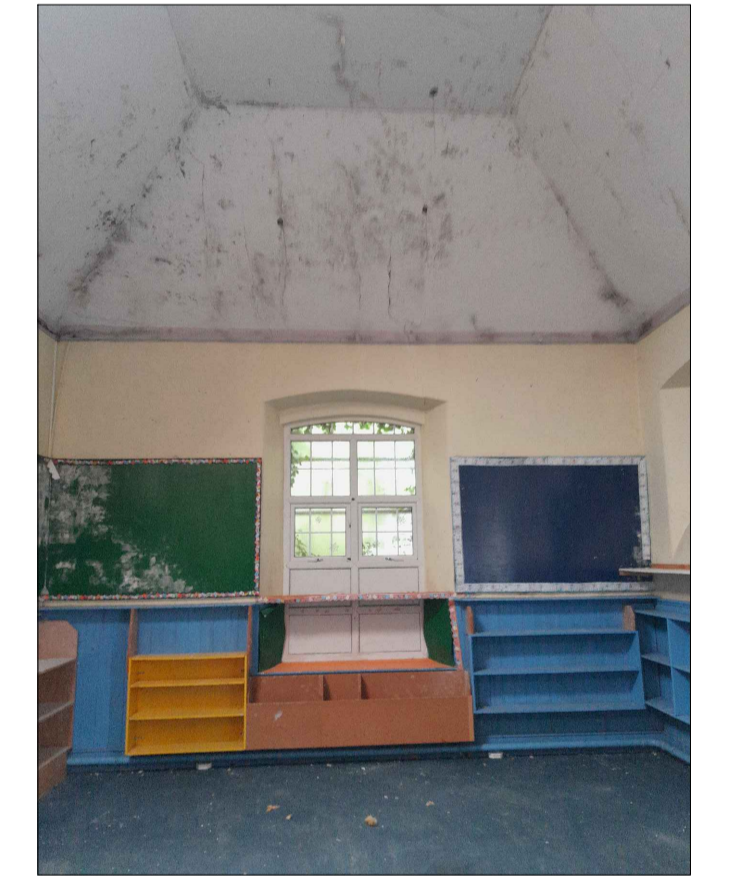

Internal Image



Rear Facade

|  |  |                                 |
|--|--|---------------------------------|
|  | <b>LAOIS COUNTY COUNCIL</b><br>County Hall, Portlaoise<br>Phone (057) 8664000<br>Drawing Title<br>EXISTING SITE LAYOUT, TOPO + OSI |                                 |
|  | <b>Project Title</b><br>Happenny School,<br>Church Ave, Portlaoise, Co Laois   | <b>DRAWING NO.</b><br>P8<br>001 |
| <b>Scale:</b> 1:500<br><b>Drawn:</b> J.P.<br><b>DATE:</b> OCT 2023 | <b>FILED NO.:</b> 500  |                                 |