



UNIT "B" & "C" TYPOLOGY

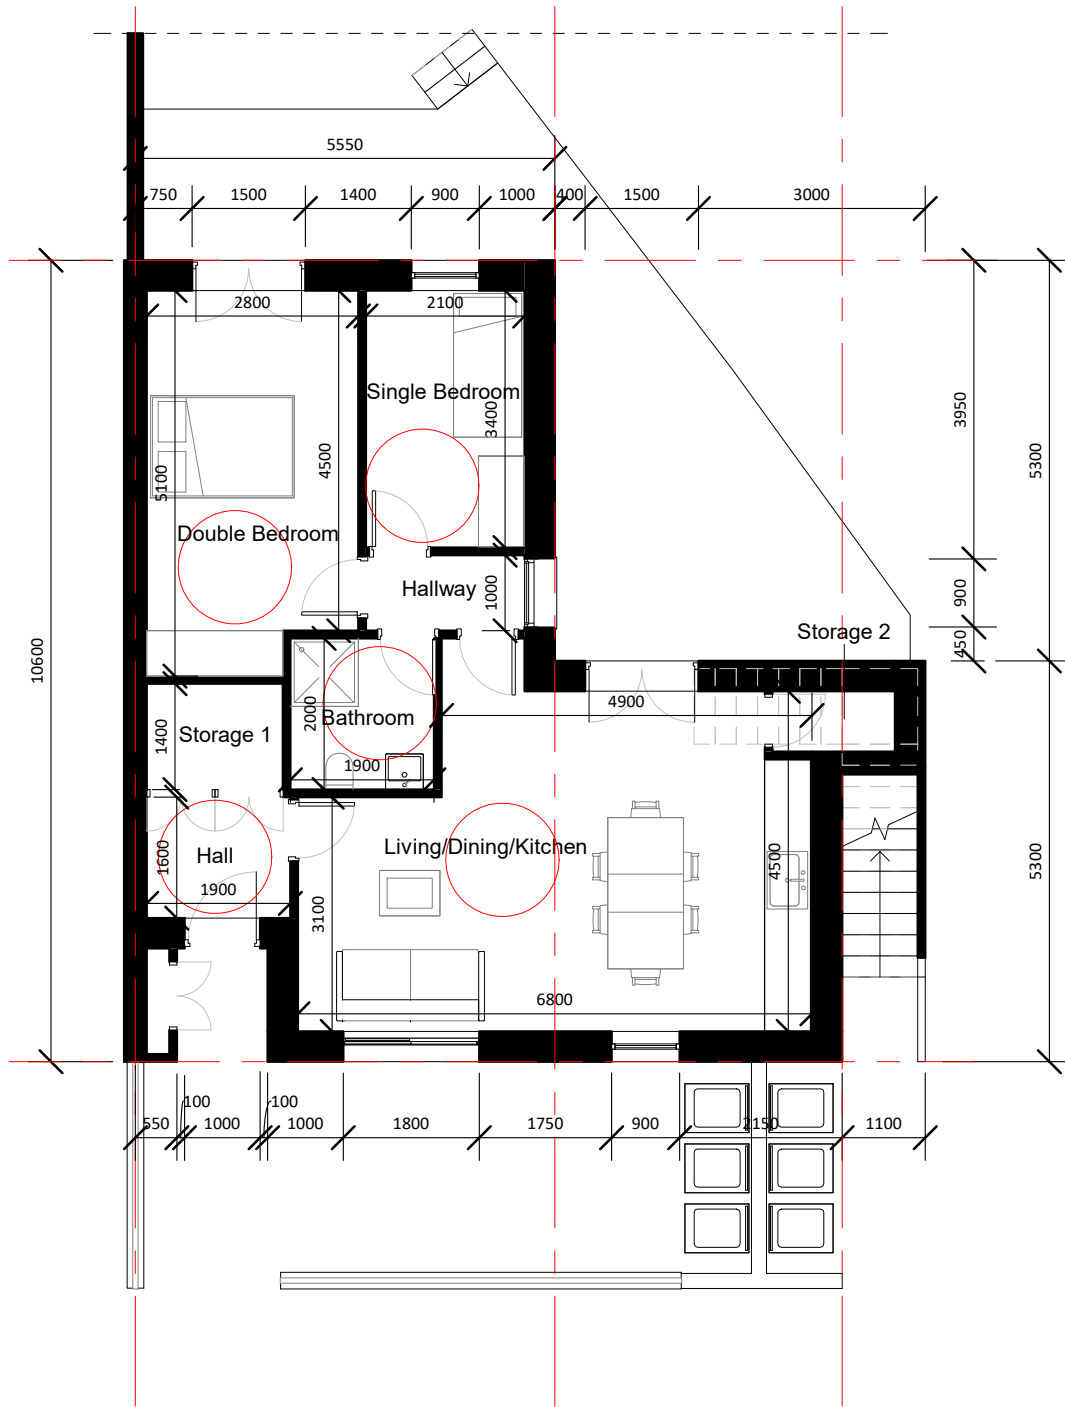

1 TYPE B PLAN
1 : 100

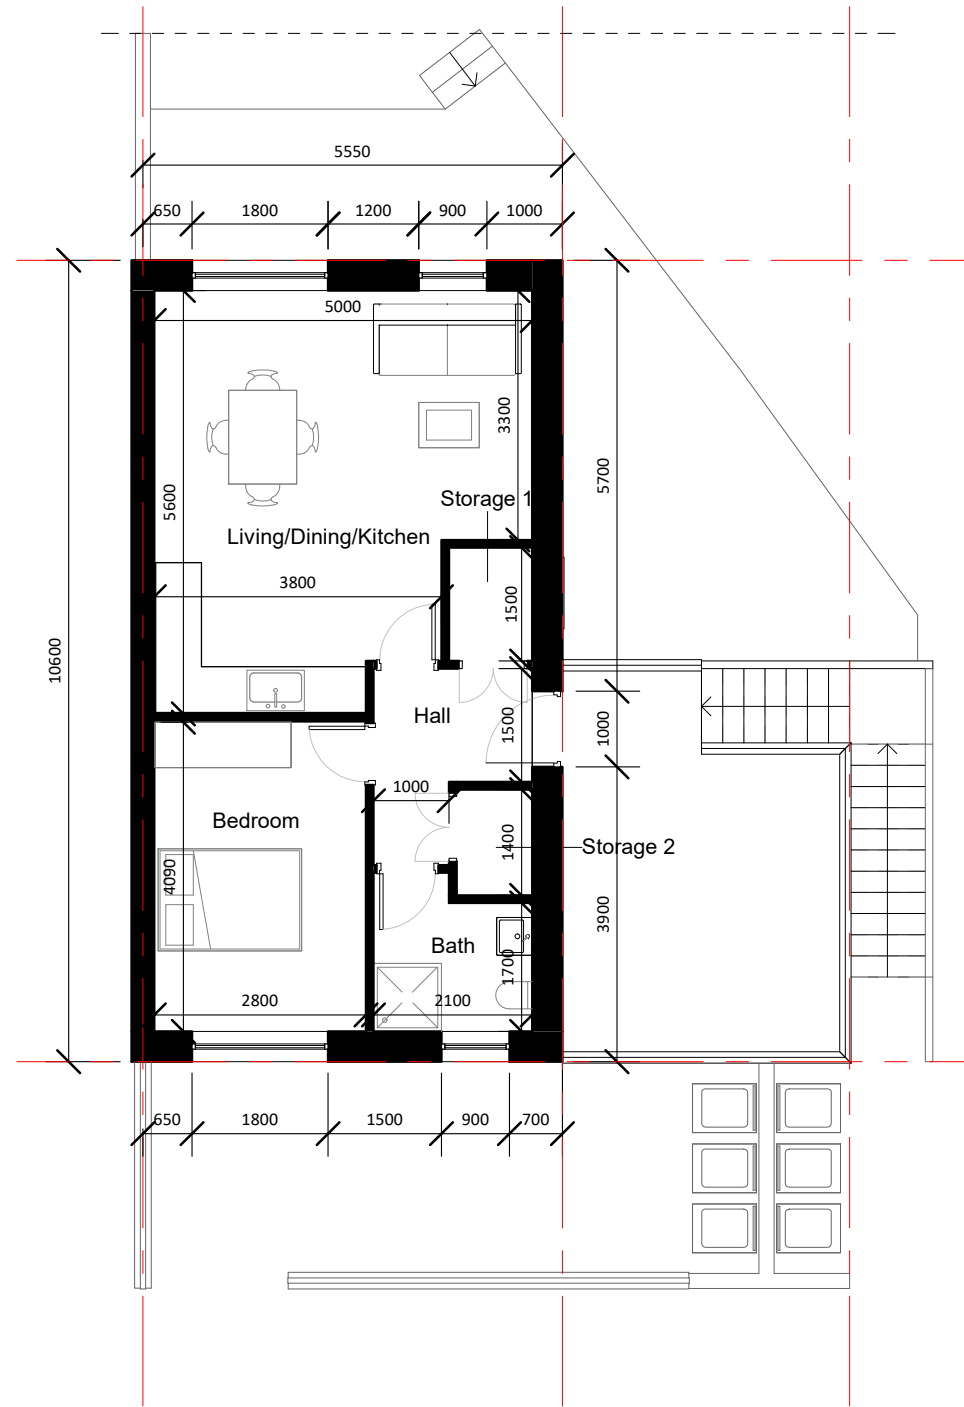

2 TYPE C PLAN
1 : 100

Room Schedule		
Name	Level	Area

Ground Floor		
Living/Dining/Kitchen	Ground Floor	28.15 m ²
Double Bedroom	Ground Floor	13.68 m ²
Single Bedroom	Ground Floor	7.14 m ²
Bathroom	Ground Floor	3.80 m ²
Hall	Ground Floor	3.04 m ²
Storage 1	Ground Floor	2.52 m ²
Hallway	Ground Floor	2.10 m ²
Storage 2	Ground Floor	1.30 m ²

First Floor		
Living/Dining/Kitchen	First Floor	24.54 m ²
Bedroom	First Floor	11.48 m ²
Hall	First Floor	4.25 m ²
Bath	First Floor	3.97 m ²
Storage 1	First Floor	1.65 m ²
Storage 2	First Floor	1.40 m ²

Area Schedule (GIA)	
Name	Area

Unit B	63.98 m ²
Unit C	49.00 m ²



NOTES:

- Check all dimensions on site and notify of all and any discrepancies
- Do not scale off this drawing
- All drawings to be read in conjunction with Architects specification and all relevant contract documents
- This drawing should be printed in colour for clarity
- This drawing and its content is copyright to O'Brien Finucane Architects Ltd.
- This drawing shall not be copied, reproduced or otherwise used without the consent of O'Brien Finucane Architects Ltd.

U:\obfa_2018\1837_LCC_MOOREVILLE_(SEPT18)\D_BIMD2_WIP\18MRV-OBFA-BC-XX-M3-A-0004.rvt

KEY PLAN

O'BF_A
ARCHITECTS

1 Johnson Place www.obfa.ie
Dublin 2 D02 HW 58 office@obfa.ie
Ireland + 353 1 685 4586

PROJECT STAGE: **FOR PLANNING** DATE: 5/7/2020 12:01:24 PM

CLIENT: LAOIS COUNTY COUNCIL DRAWN: SDV

PROJECT: 1837_LCC_MOOREVILLE CHECKED: COB

DRAWING: UNIT B & C TYPOLOGY SHEET: A3

DRAWING NUMBER: 1837-OBFA-BC-ZZ-DR-A-PL-ALP-0009 SCALE: 1 : 100

E
REV