



# UNIT "D" & "E" TYPOLOGY

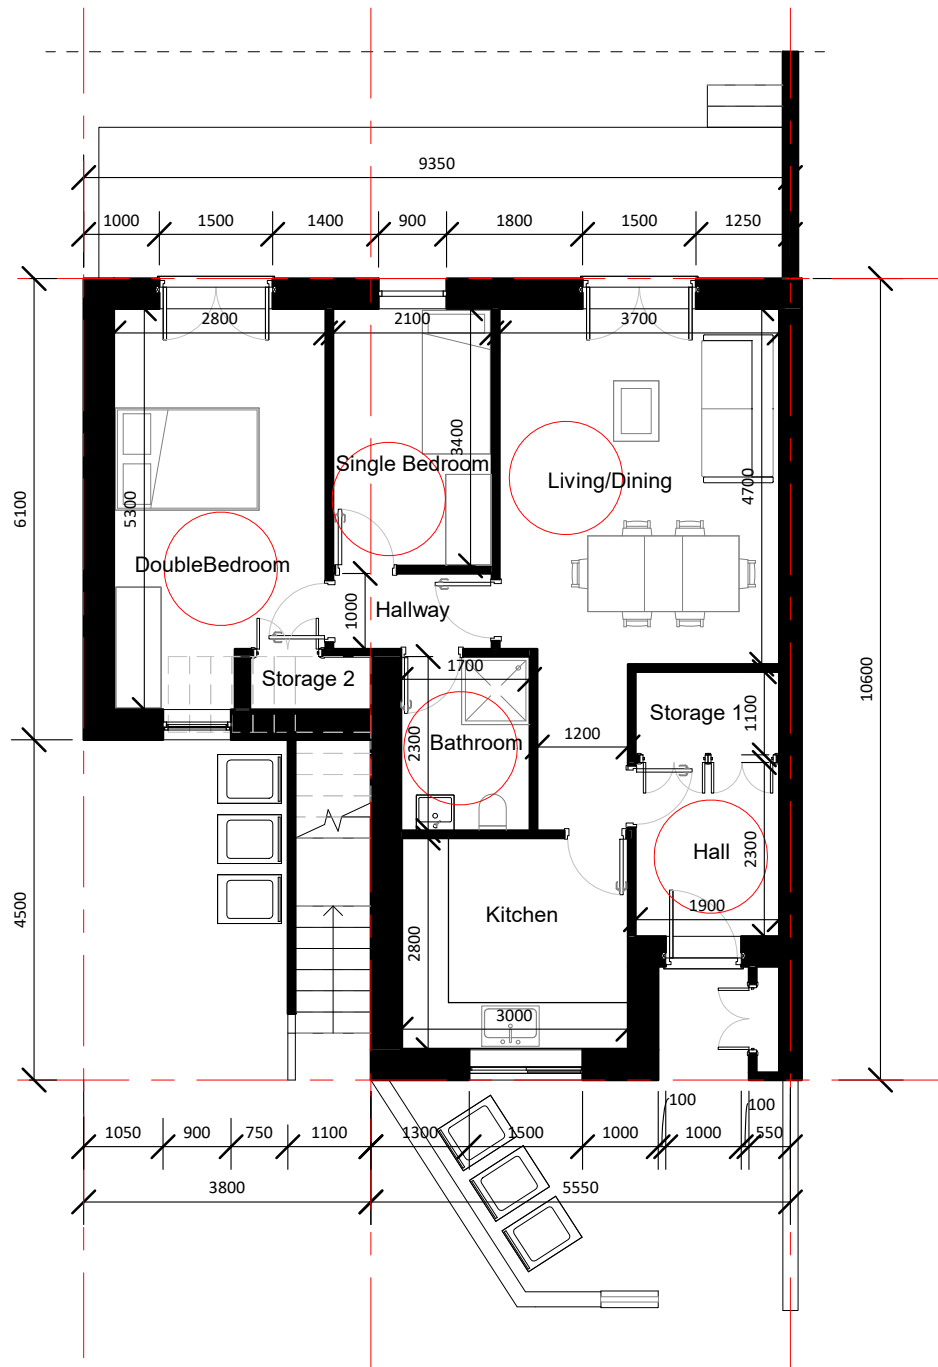

1 TYPE D PLAN  
1 : 100

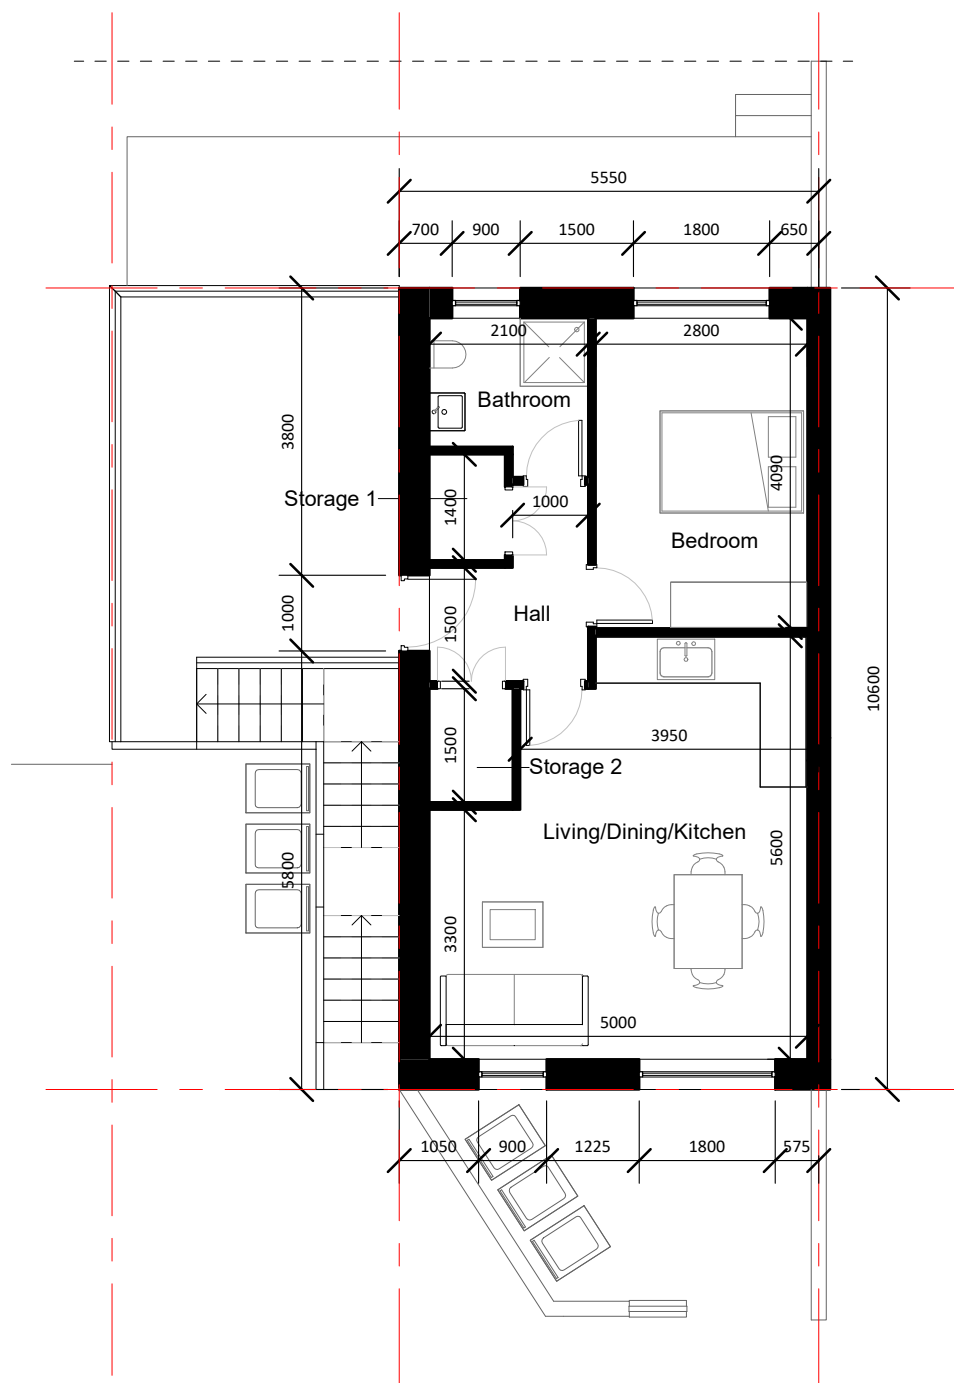

2 TYPE E PLAN  
1 : 100

Room Schedule		
Name	Level	Area

Ground Floor		
Living/Dining	Ground Floor	19.93 m <sup>2</sup>
DoubleBedroom	Ground Floor	13.88 m <sup>2</sup>
Kitchen	Ground Floor	8.40 m <sup>2</sup>
Single Bedroom	Ground Floor	7.14 m <sup>2</sup>
Hall	Ground Floor	4.37 m <sup>2</sup>
Bathroom	Ground Floor	3.91 m <sup>2</sup>
Hallway	Ground Floor	2.10 m <sup>2</sup>
Storage 1	Ground Floor	2.09 m <sup>2</sup>
Storage 2	Ground Floor	1.12 m <sup>2</sup>

First Floor		
Living/Dining/Kitchen	First Floor	24.54 m <sup>2</sup>
Bedroom	First Floor	11.48 m <sup>2</sup>
Hall	First Floor	4.25 m <sup>2</sup>
Bathroom	First Floor	3.97 m <sup>2</sup>
Storage 2	First Floor	1.65 m <sup>2</sup>
Storage 1	First Floor	1.40 m <sup>2</sup>

Area Schedule (GIA)	
Name	Area

Unit D	66.14 m <sup>2</sup>
Unit E	49.00 m <sup>2</sup>



NOTES:  
 Check all dimensions on site and notify of all and any discrepancies  
 Do not scale off this drawing  
 All drawings to be read in conjunction with Architects specification and all relevant contract documents  
 This drawing should be printed in colour for clarity  
 This drawing and its content is copyright to O'Brien Finucane Architects Ltd.  
 This drawing shall not be copied, reproduced or otherwise used without the consent of O'Brien Finucane Architects Ltd.  
 U:\obfa\_2018\1837\_LCC\_MOOREVILLE\_(SEPT18)\ID\_BIMD2\_WIP\18MRV-OBFA-DE-XX-M3-A-0005.rvt

KEY PLAN

**O'BF\_A**  
 ARCHITECTS  
 1 Johnson Place www.obfa.ie  
 Dublin 2 D02 HW 58 office@obfa.ie  
 Ireland + 353 1 685 4586

PROJECT STAGE: **FOR PLANNING** DATE: 5/7/2020 12:02:05 PM  
 CLIENT: LAOIS COUNTY COUNCIL DRAWN: SDV  
 PROJECT: 1837\_LCC\_MOOREVILLE CHECKED: COB  
 DRAWING: UNIT D & E TYPOLOGY SHEET: A3  
 SCALE: 1 : 100  
 DRAWING NUMBER: 1837-OBFA-DE-ZZ-DR-A-PL-ALP-0010

E  
REV