


1 FRONT ELEVATION
1:100@A3

- Tiled Roof
- Fire break in Roof
- Possible Future Extension
- Anthracite grey pvc fascia, soffit and gutters
- Smooth render Finish
- Rough cast render Finish
- Selected Double Glazed Windows
- Concrete cills
- GRP composite external grade front door

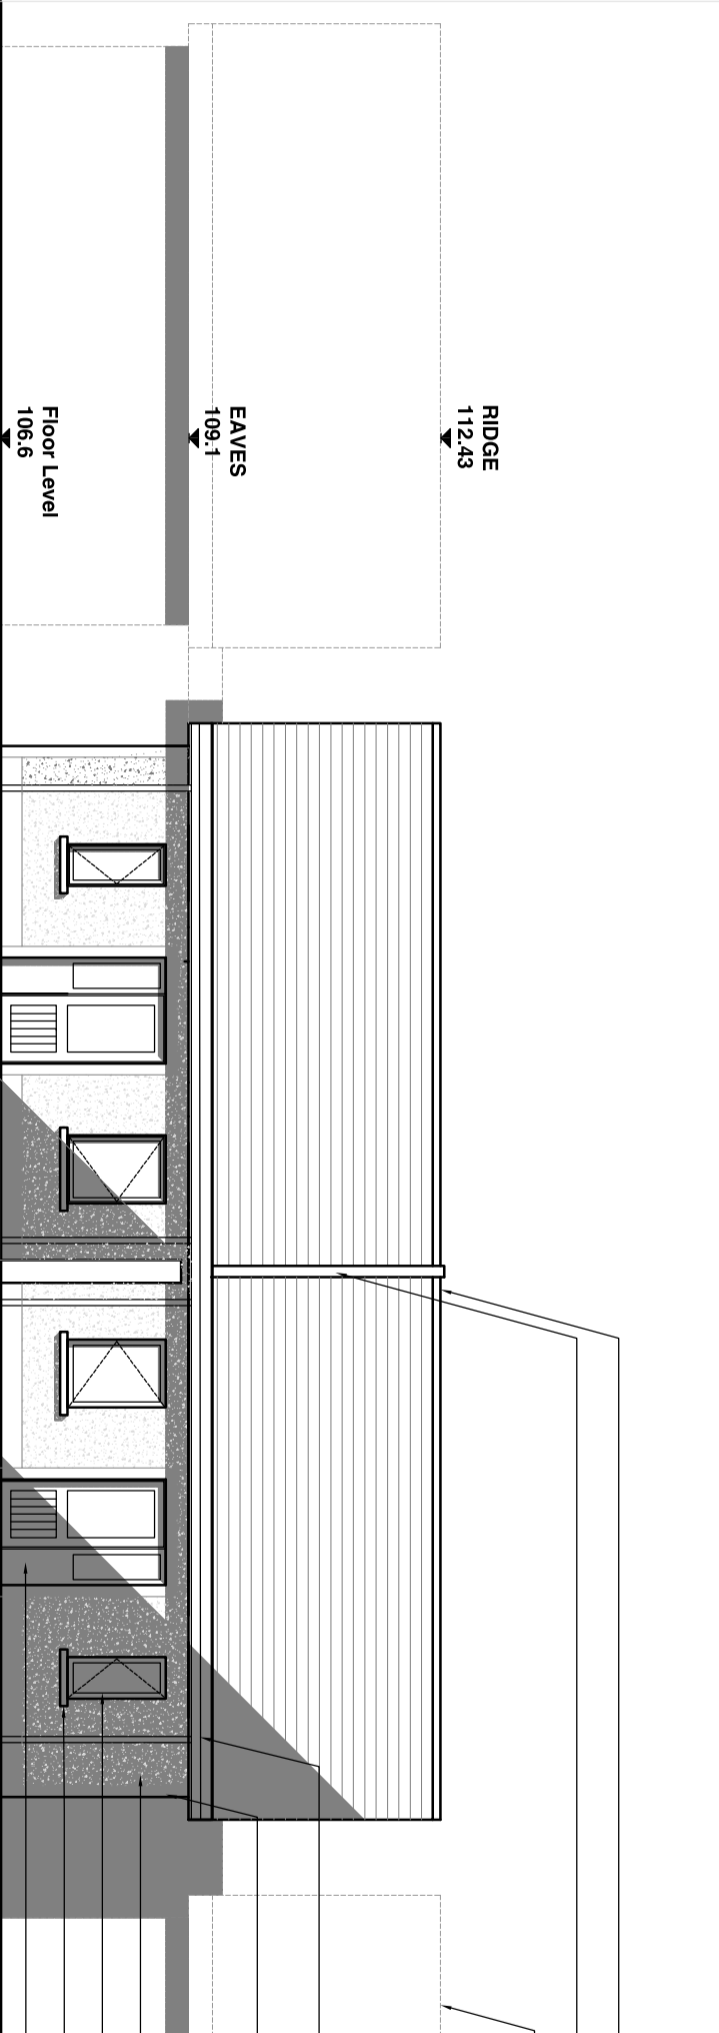

2 REAR ELEVATION
1:100@A3

- Tiled Roof
- Fire break in Roof
- Possible Future Extension
- Anthracite grey pvc fascia, soffit and gutters
- Smooth render Finish
- Rough cast render Finish
- Selected Double Glazed Windows
- Concrete cills
- GRP composite external grade door