



1 SECTION A:A
1:100@A3

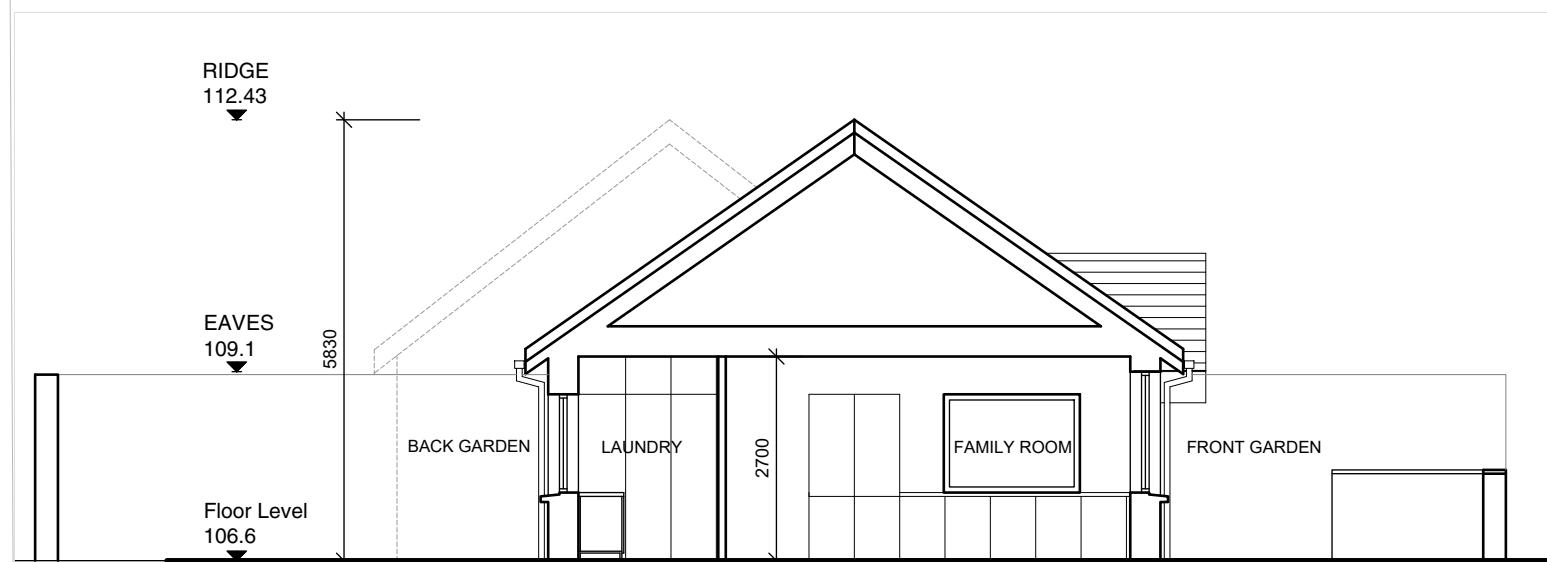

2 SECTION B:B
1:100@A3

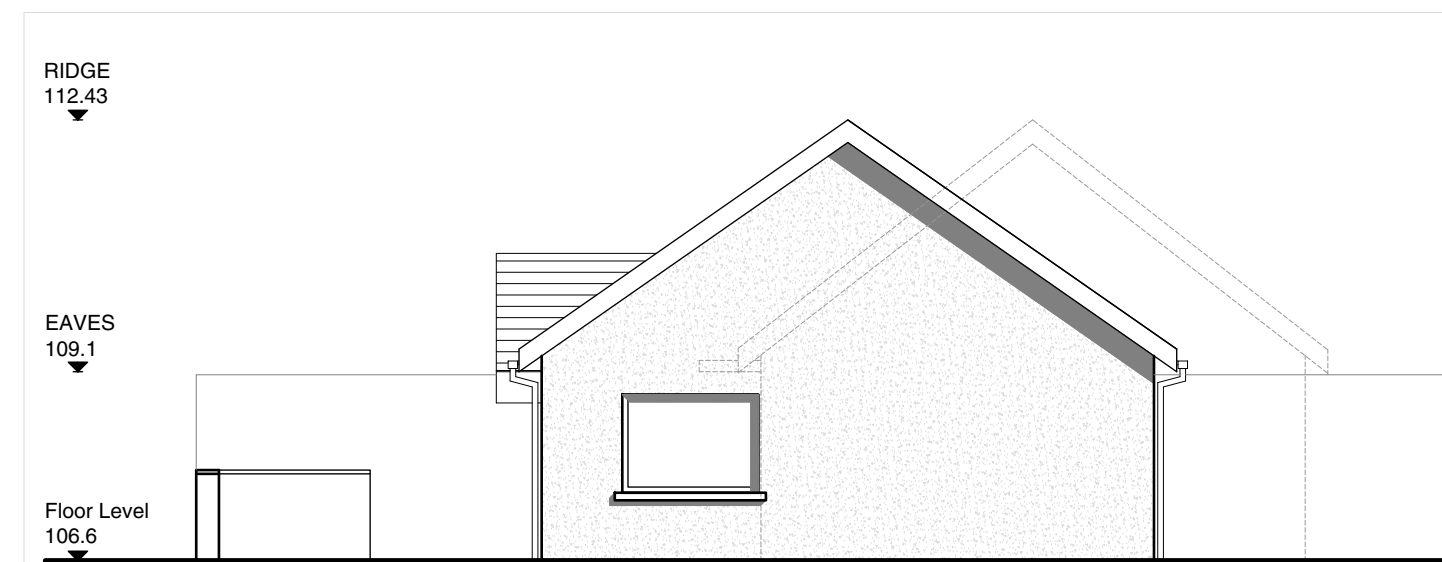

3 SIDE SECTION
1:100@A3