


SITE BOUNDARY
OUTLINED IN RED

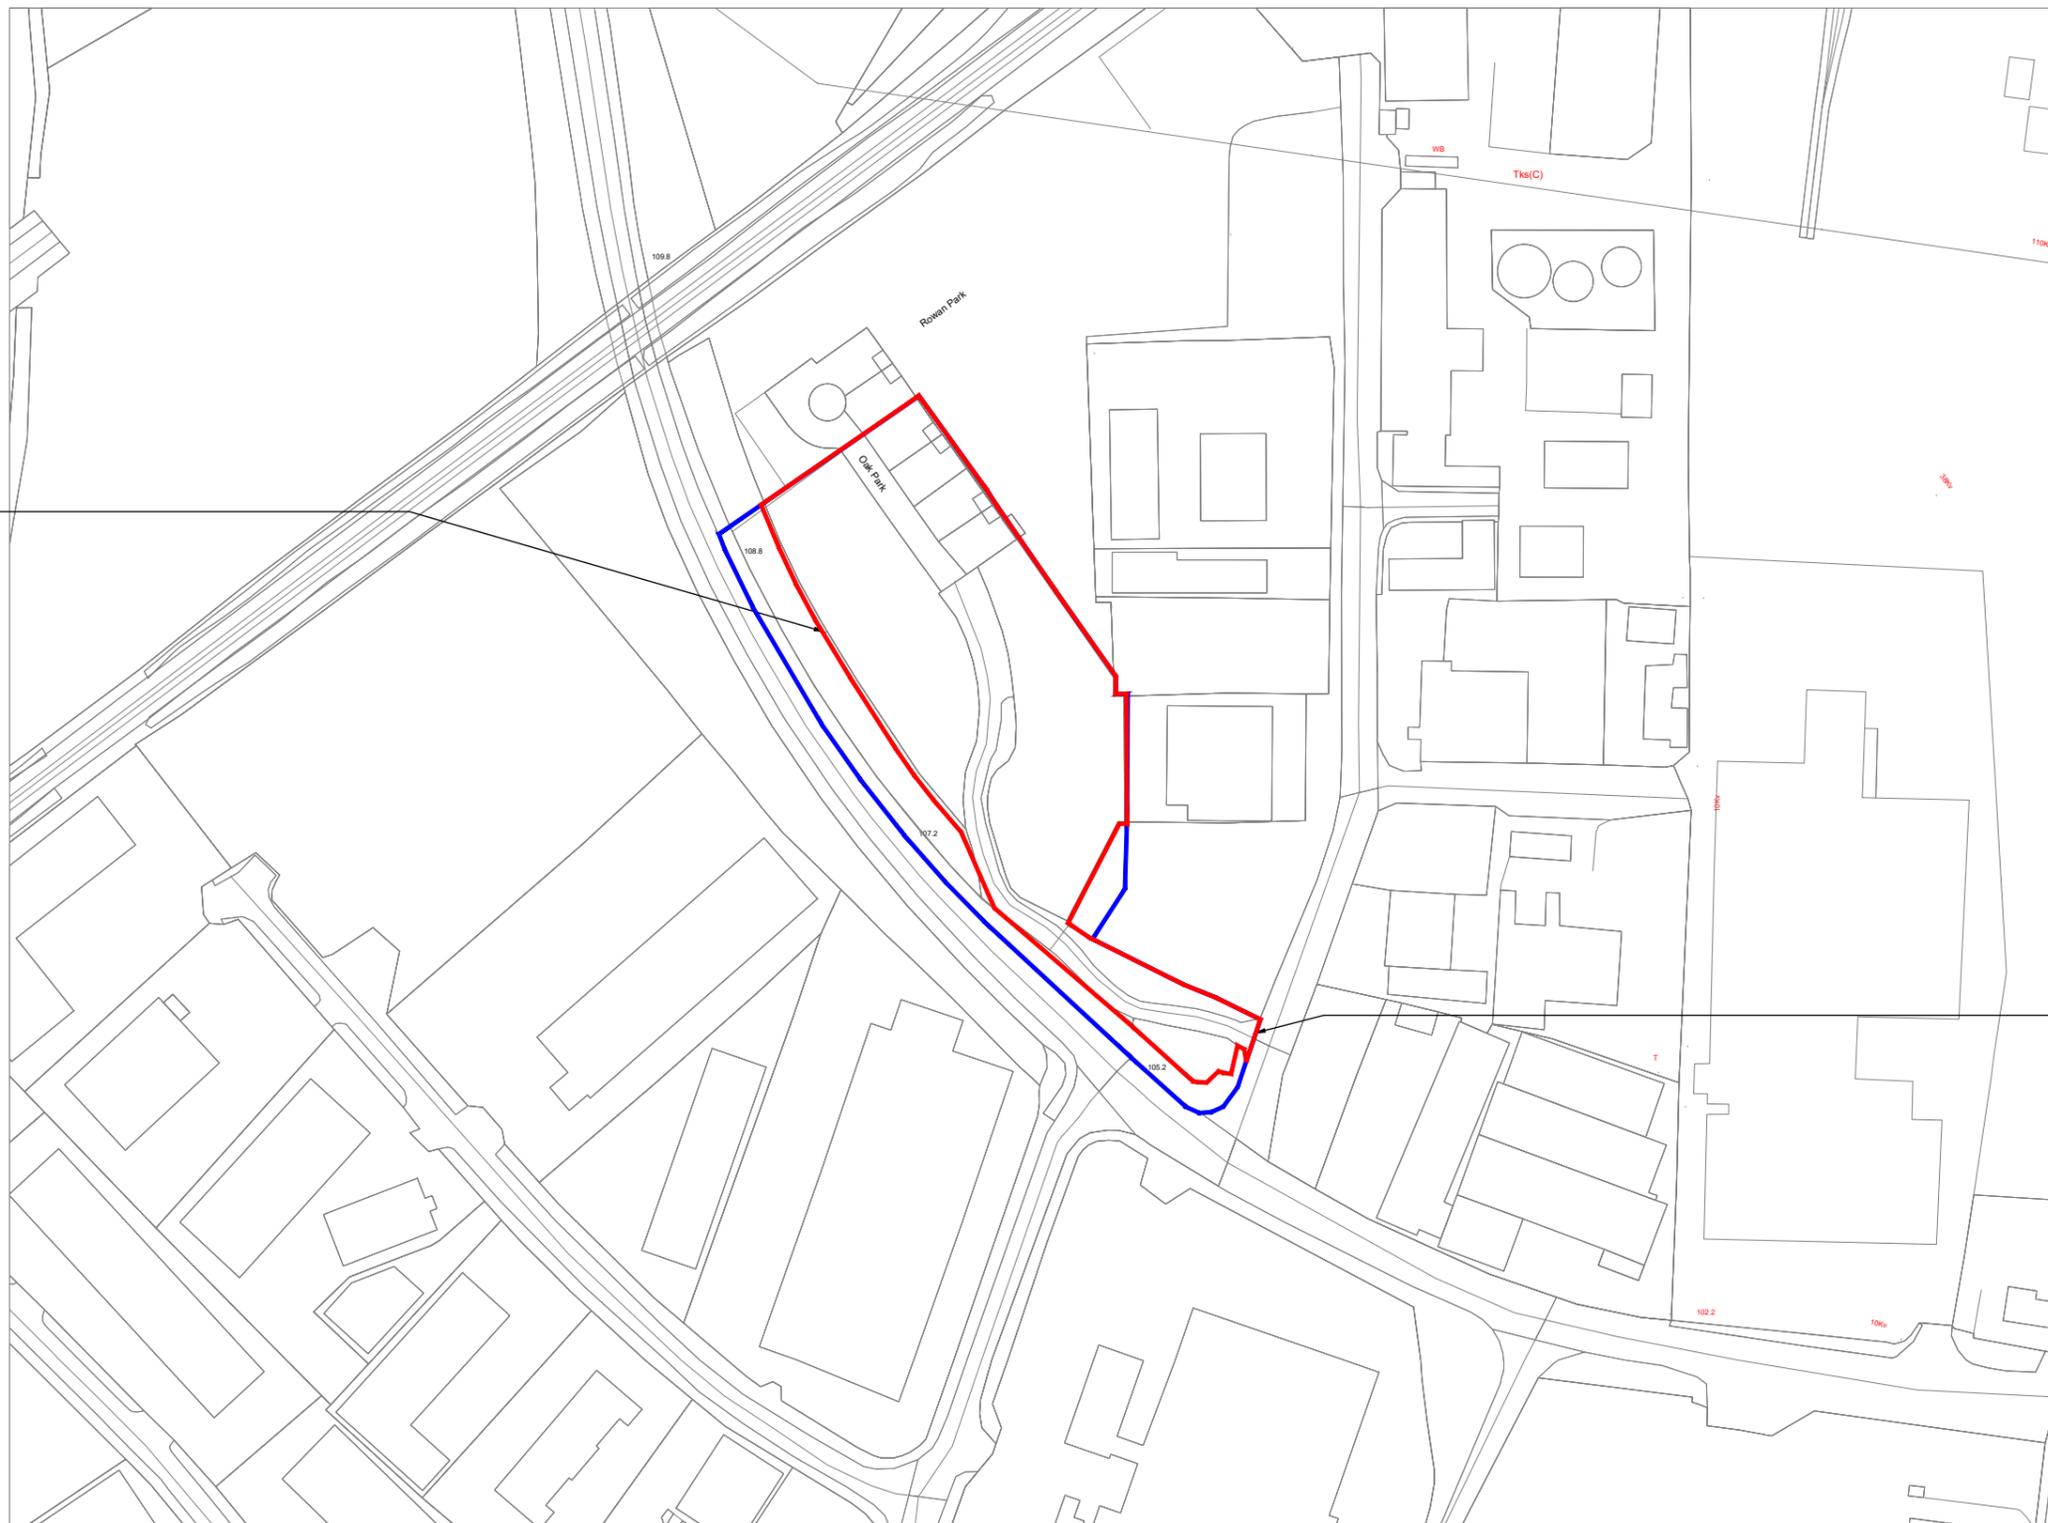

LOCATION OF
SITE NOTICE

- Outlined in red - Site area
1.15 Hectares
- Outlined in blue - Adjacent
land owner by the applicant

Reproduced under Ordnance
Survey Ireland license
2020/28/CCMA/LaoisCountyCouncil

1 Site Location Plan
1:2000@A3

desiun

26 Eustace Street
Temple Bar
D02 TR98
www.desiun.ie
mail@desiun.ie

copyright desiun architects - do not build from this
drawing unless it is marked for CONSTRUCTION

project

Oak Park, Knockmay

drawing number

2008 - O - 1000

project stage

Part VIII Planning

drawing description

Site Location Plan

revision

1

issue date

23/07/2020