


<p>7 Ormonde Road, Kilkenny Tel: +353(0)567795800 e-mail: info@roadplan.ie</p>	<p>NOTES</p>	<p>LEGEND</p> <ul style="list-style-type: none"> VRU Facility Existing tree to be removed Proposed medium sized pollinator-friendly tree Existing tree to be retained Existing hedge to be retained Carriageway Low level pollinator friendly planting Proposed grass verge Existing grass verge to be reinstated 	<p>Project Title: N77 Abbeyleix Road - Cycle and Pedestrian Improvement Scheme</p> <p>Drawing Title: Landscaping- Sheet 1 of 3</p>															
			<p>Drawn by: VD Sheet Size: A1 Scale: As shown Date: Dec '21</p>															
			<p>Drawing Number: 21013-01-0013 Revision: -</p>															
<table border="1"> <thead> <tr> <th>No.</th> <th>Revision</th> <th>Date</th> <th>By</th> <th>Chk'd</th> <th>App'd</th> </tr> </thead> <tbody> <tr> <td> </td> <td> </td> <td> </td> <td> </td> <td> </td> <td> </td> </tr> </tbody> </table>		No.	Revision	Date	By	Chk'd	App'd							<table border="1"> <tr> <td>Designed: GF</td> <td>Checked: GF</td> <td>Approved: DD</td> </tr> </table>		Designed: GF	Checked: GF	Approved: DD
No.	Revision	Date	By	Chk'd	App'd													
Designed: GF	Checked: GF	Approved: DD																

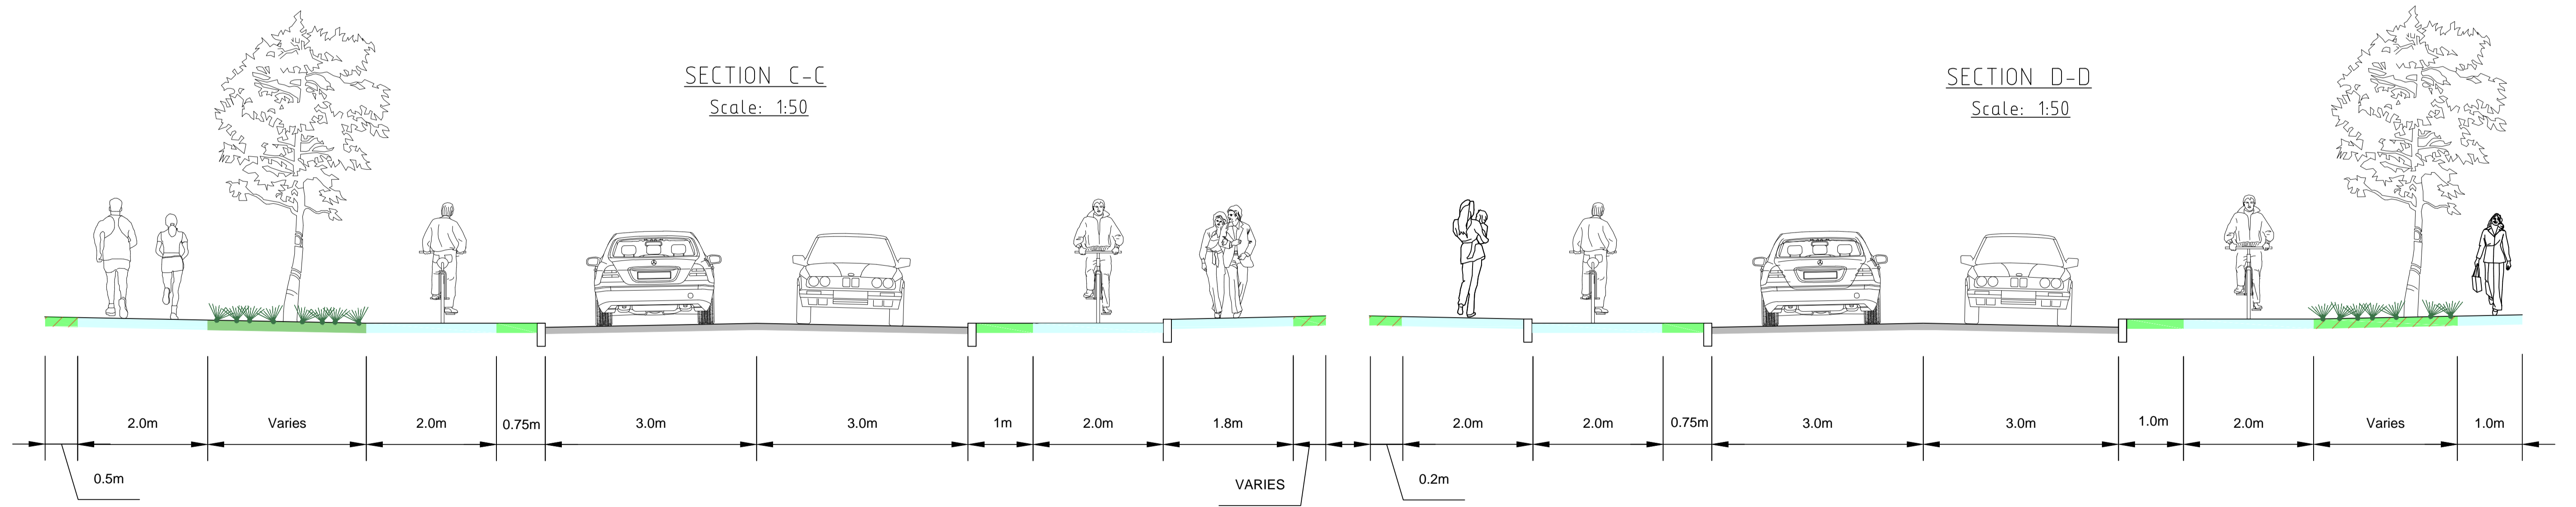

ROADPLAN
CONSULTING

7 Ormonde Road,
Kilkenny
Tel: +353(0)567795800
e-mail: info@roadplan.ie

NOTES

LEGEND

- VRU Facility
- Existing tree to be removed
- Proposed medium sized pollinator-friendly tree
- Existing tree to be retained
- Existing hedge to be retained
- Carriageway
- Low level pollinator friendly planting
- Proposed grass verge
- Existing grass verge to be reinstated



No.	Revision	Date	By	Chk'd	App'd
Designed:	GF	Checked:	GF	Approved:	DD

Project Title: N77 Abbeylax Road - Cycle and Pedestrian Improvement Scheme			
Drawing Title: Landscaping- Sheet 2 of 3			
Drawn by: VD	Sheet Size: A1	Scale: As shown	Date: Dec '21
Drawing Number: 21013-01-0014			Revision: -



SECTION E-E
Scale: 1:50

SECTION F-F
Scale: 1:50

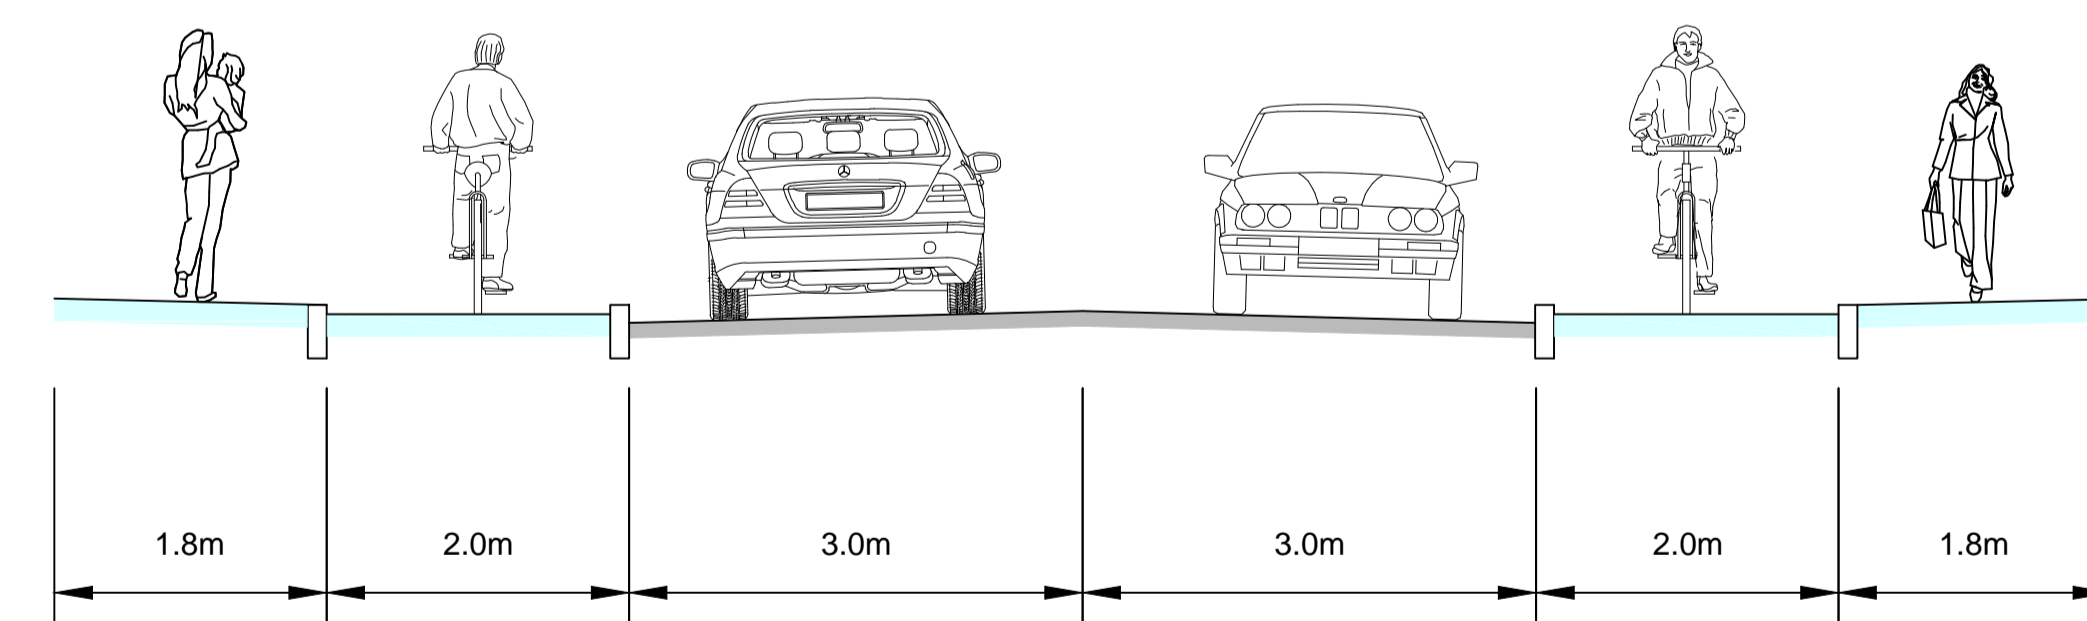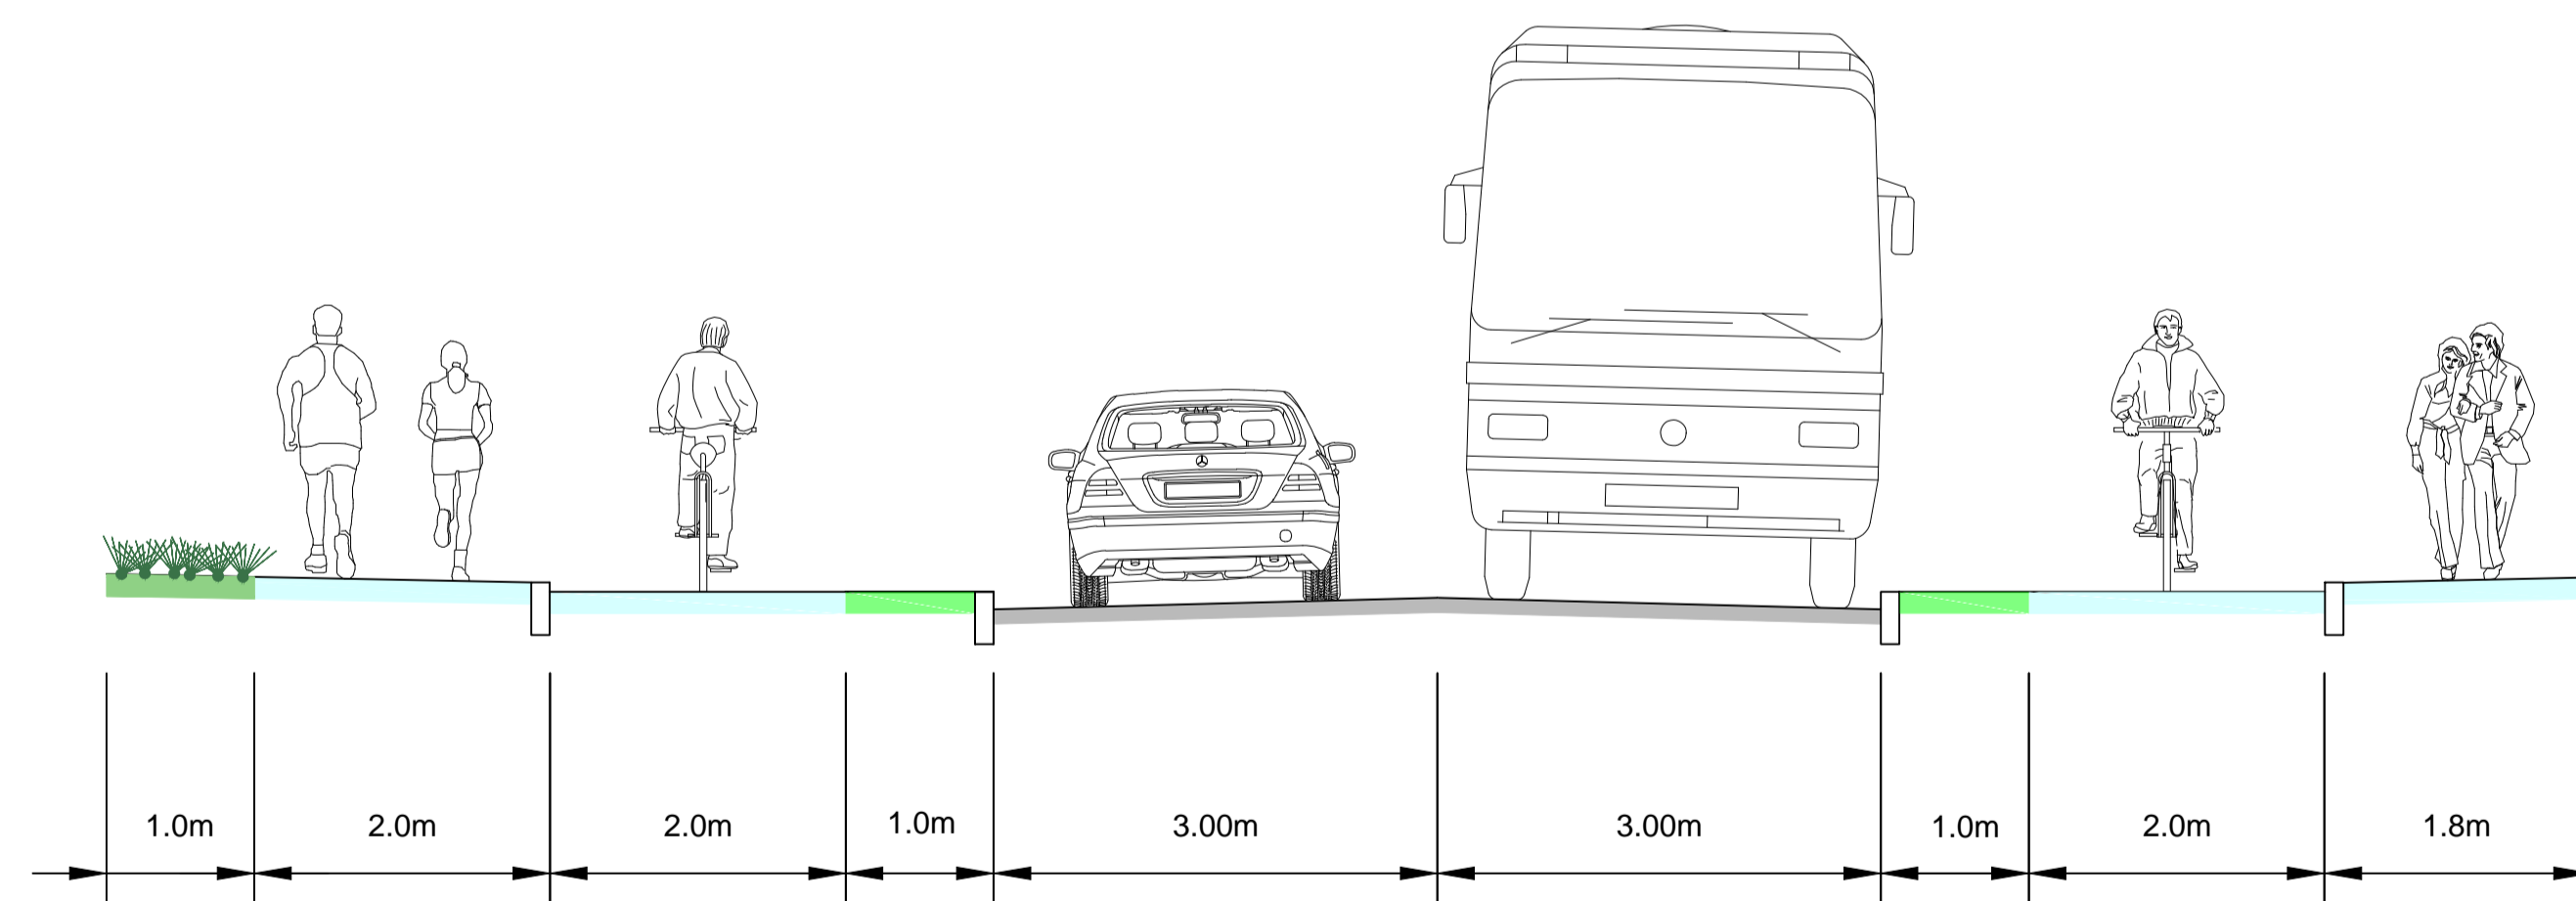

7 Ormonde Road,
Kilkenny
Tel: +353(0)567795800
e-mail: info@roadplan.ie

NOTES

LEGEND

- VRU Facility
- Existing tree to be removed
- Proposed medium sized pollinator-friendly tree
- Existing tree to be retained
- Existing hedge to be retained
- Carriageway
- Low level pollinator friendly planting
- Proposed grass verge
- Existing grass verge to be reinstated

No.	Revision	Date	By	Chk'd	App'd

Project Title: N77 Abbyleix Road - Cycle and Pedestrian Improvement Scheme			
Drawing Title: Landscaping- Sheet 3 of 3			
Drawn by: VD	Sheet Size: A1	Scale: As shown	Date: Dec '21
Drawing Number: 21013-01-0015		Revision: -	