


SCALE: 1:1000


Legend

- Cyclepath
- Cyclelane
- Shared surface
- Cycle ramp
- Grass verge
- Footpath
- Carriageway
- Ramp
- Pedestrian Crossing Beacon

SECTION A-A
Scale: 1:50

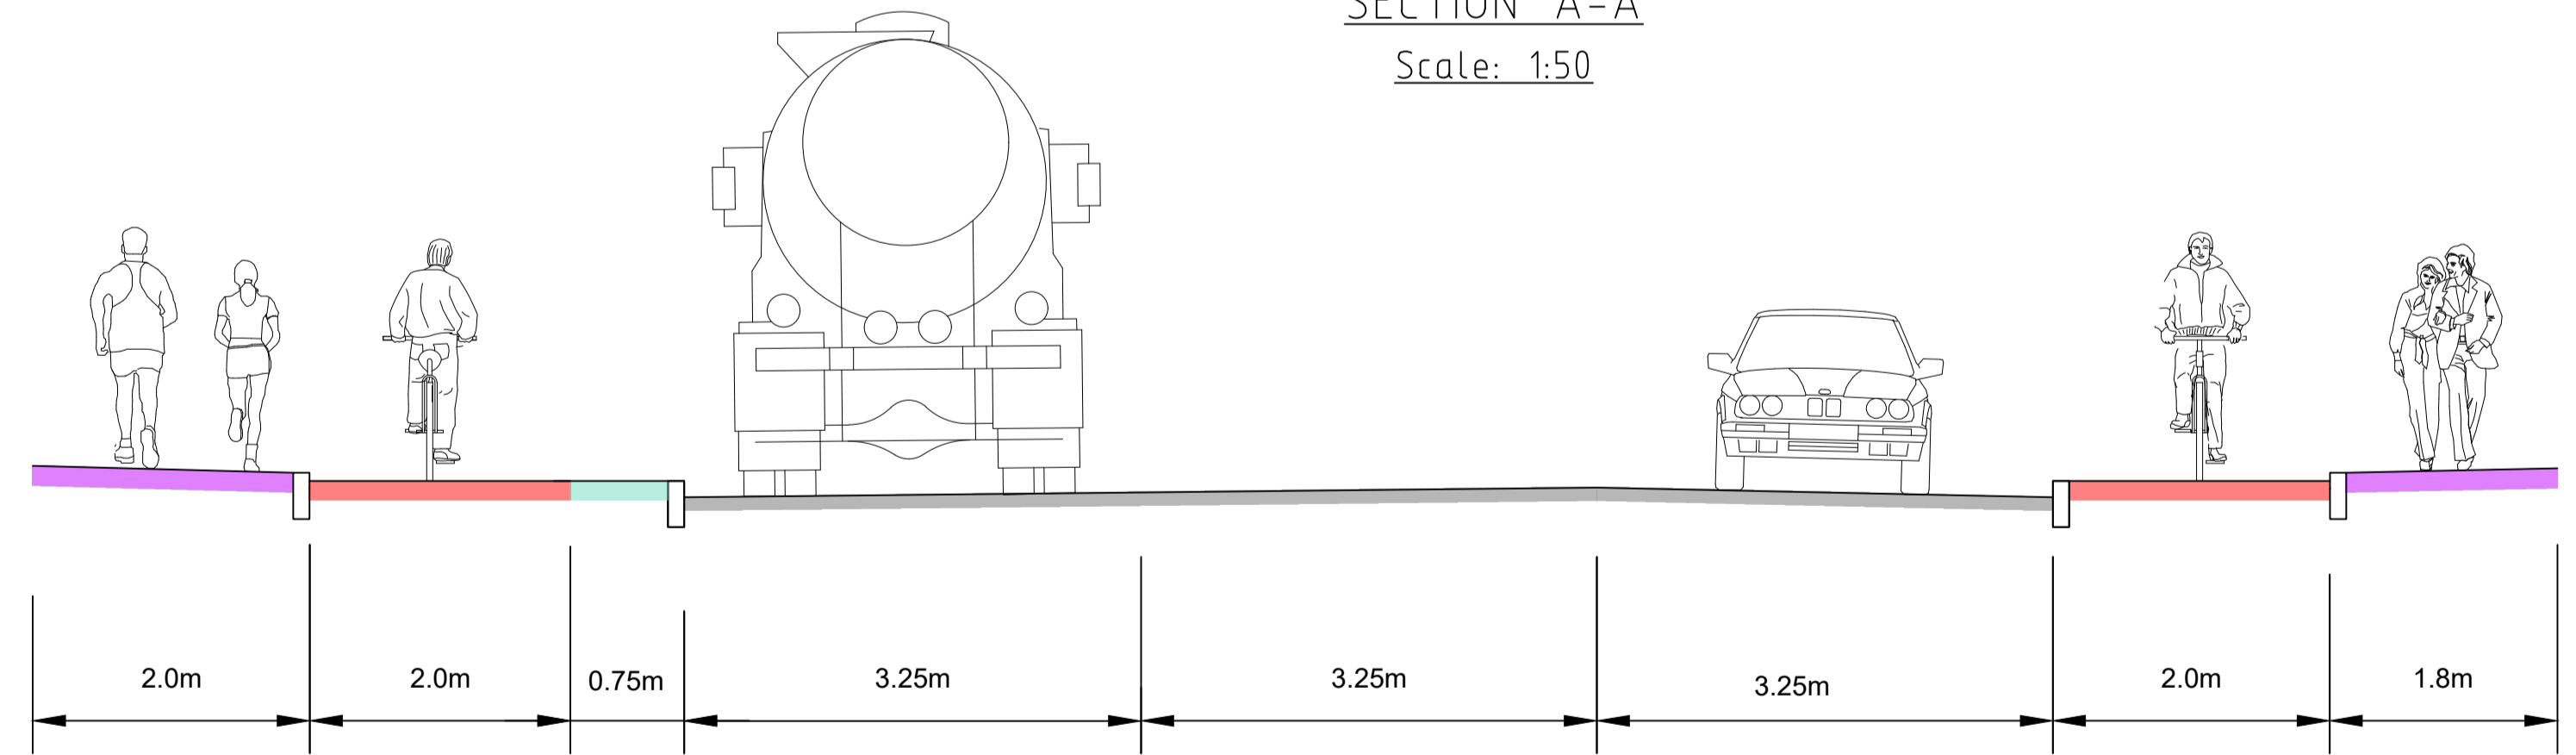

SECTION B-B
Scale: 1:50

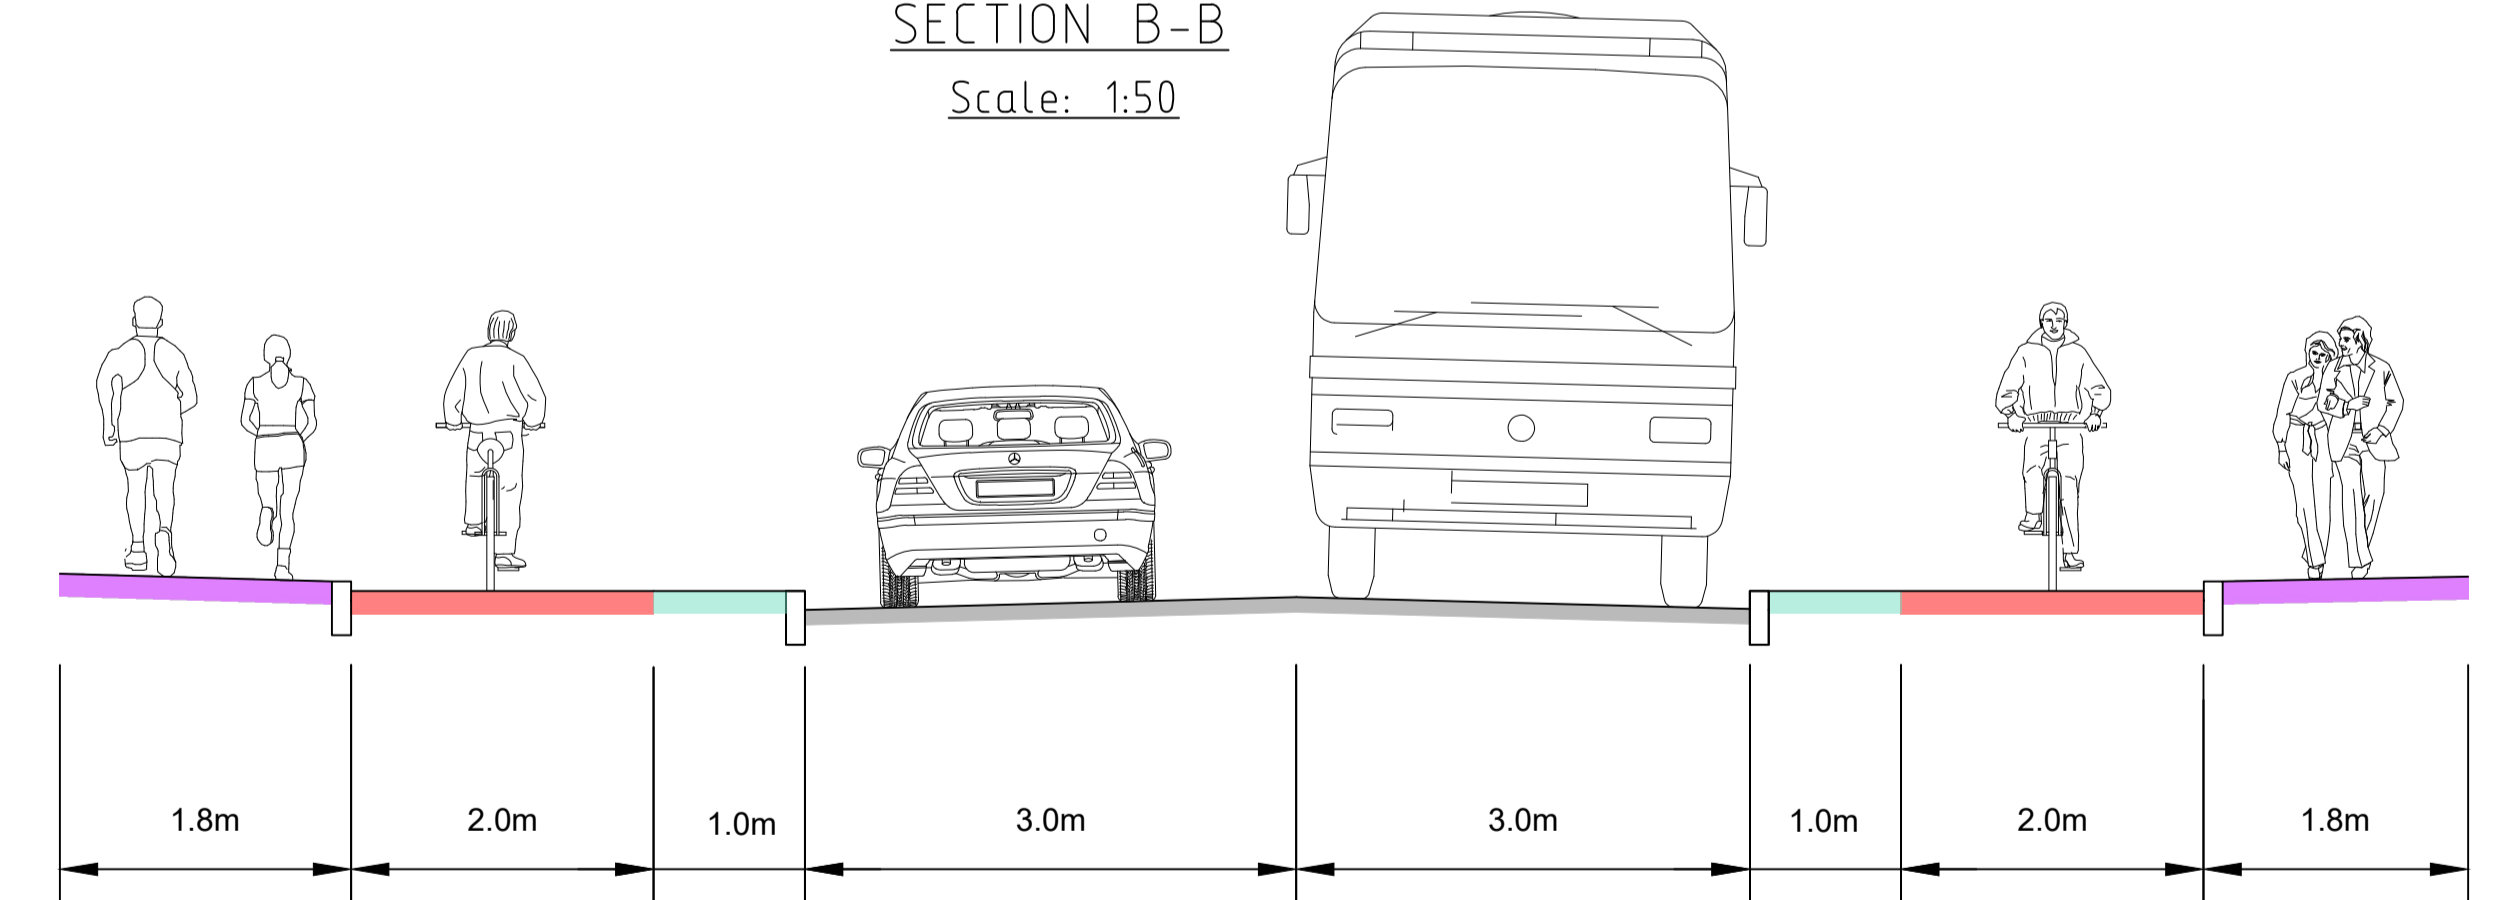

ROADPLAN CONSULTING
7 Ormonde Road,
Kilkenny
Tel: +353(0)567795800
e-mail: info@roadplan.ie

NOTES

LEGEND

No.	Revision	Date	By	Chk'd	App'd
B	Cyclist facilities updated	3/12/2021	VD	GF	DD
A	Scheme extent updated; zebra pedestrian crossing added	1/12/2021	VD	GF	DD




Designed: GF Checked: GF Approved: DD

Project Title: N77 Abbeyleix Road - Cycle and Pedestrian Improvement Scheme

Drawing Title: Proposed Layout - Sheet 1 of 3

Drawn by: VD Sheet Size: A1 Scale: As shown Date: Oct '21

Drawing Number: 21013-01-0010 Revision: B

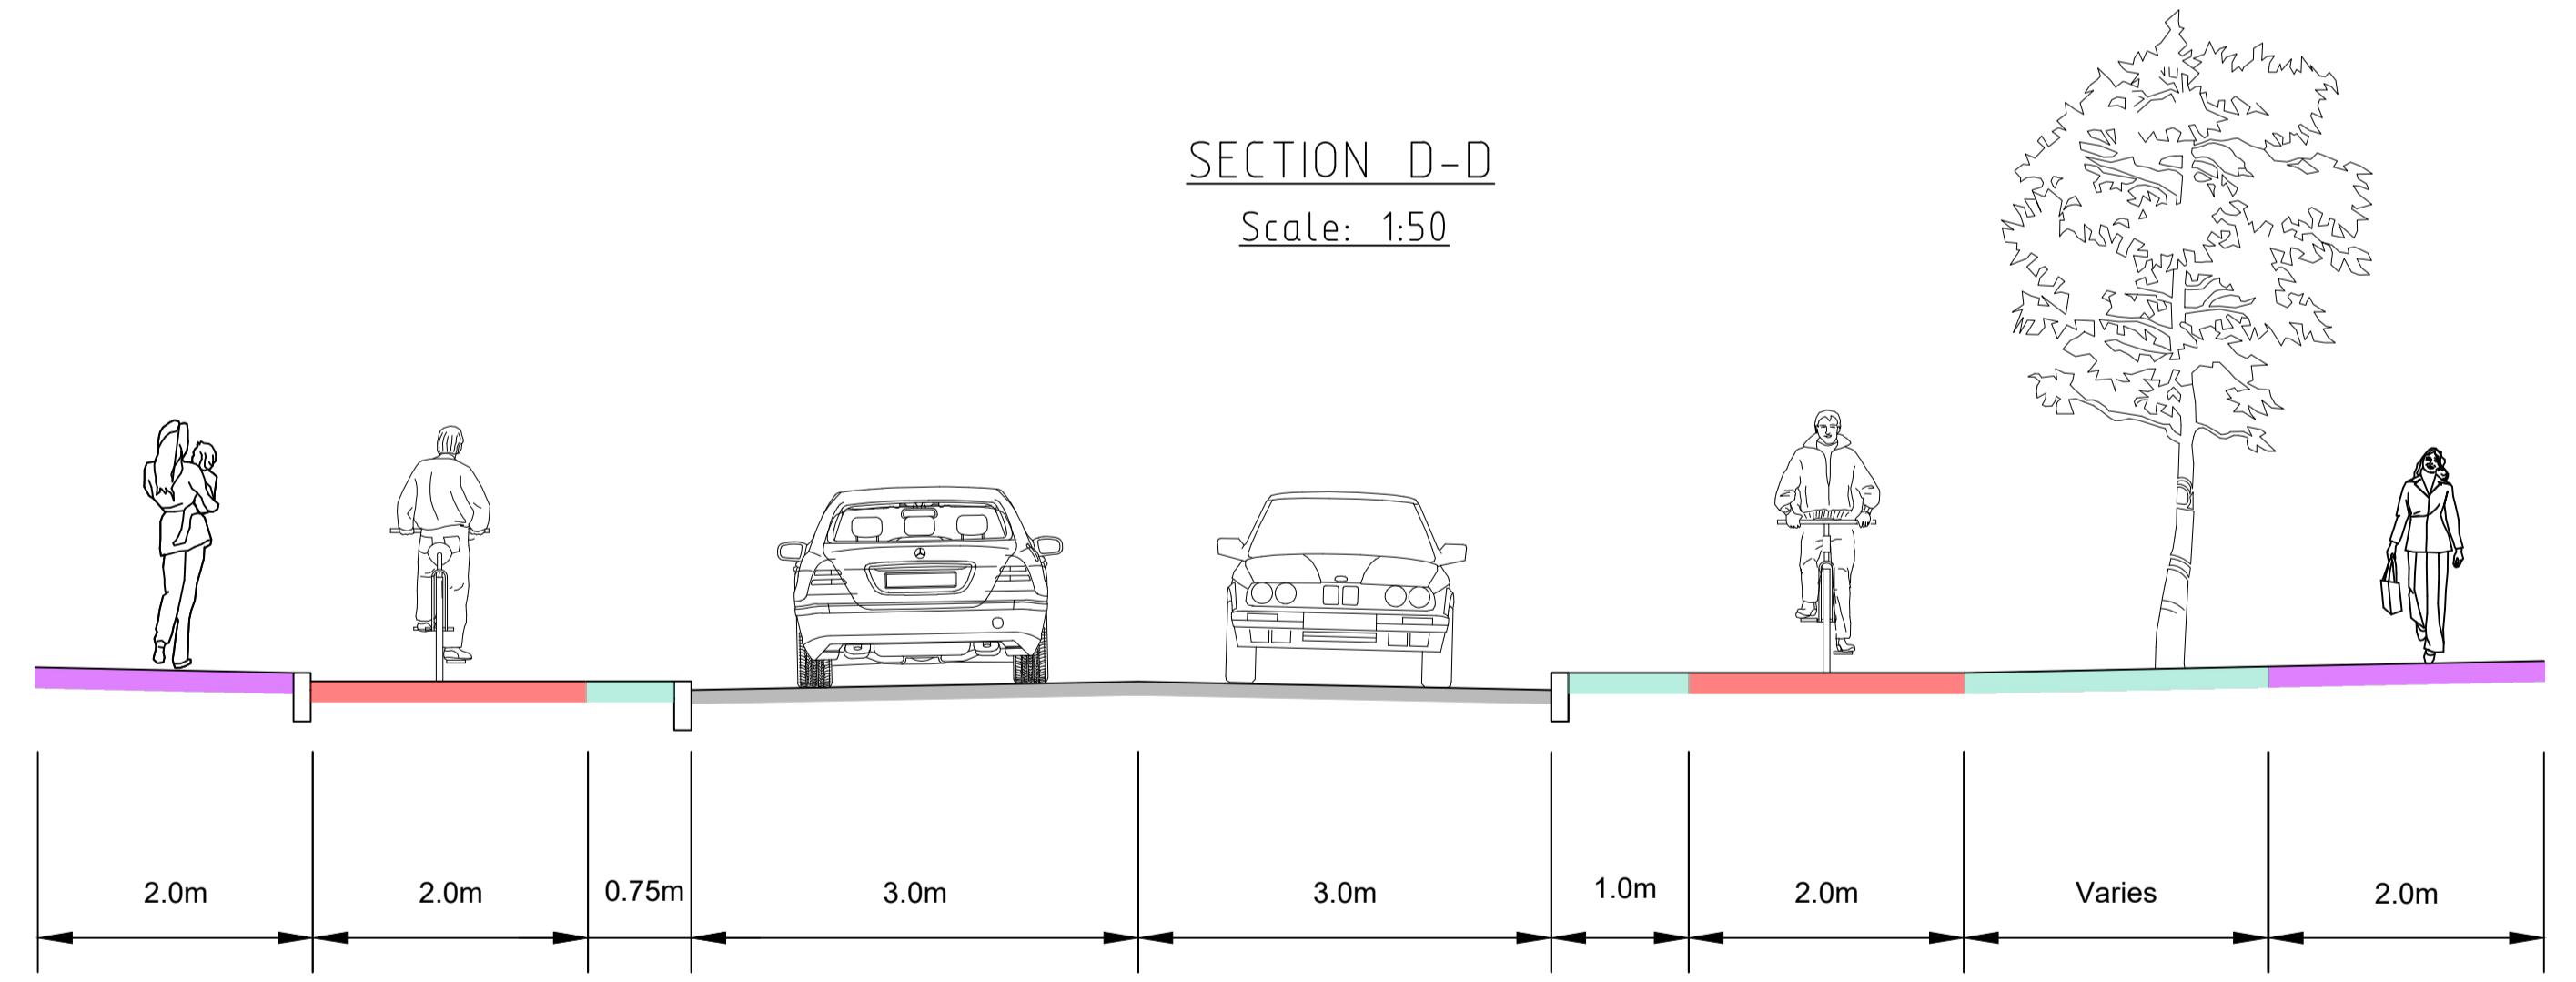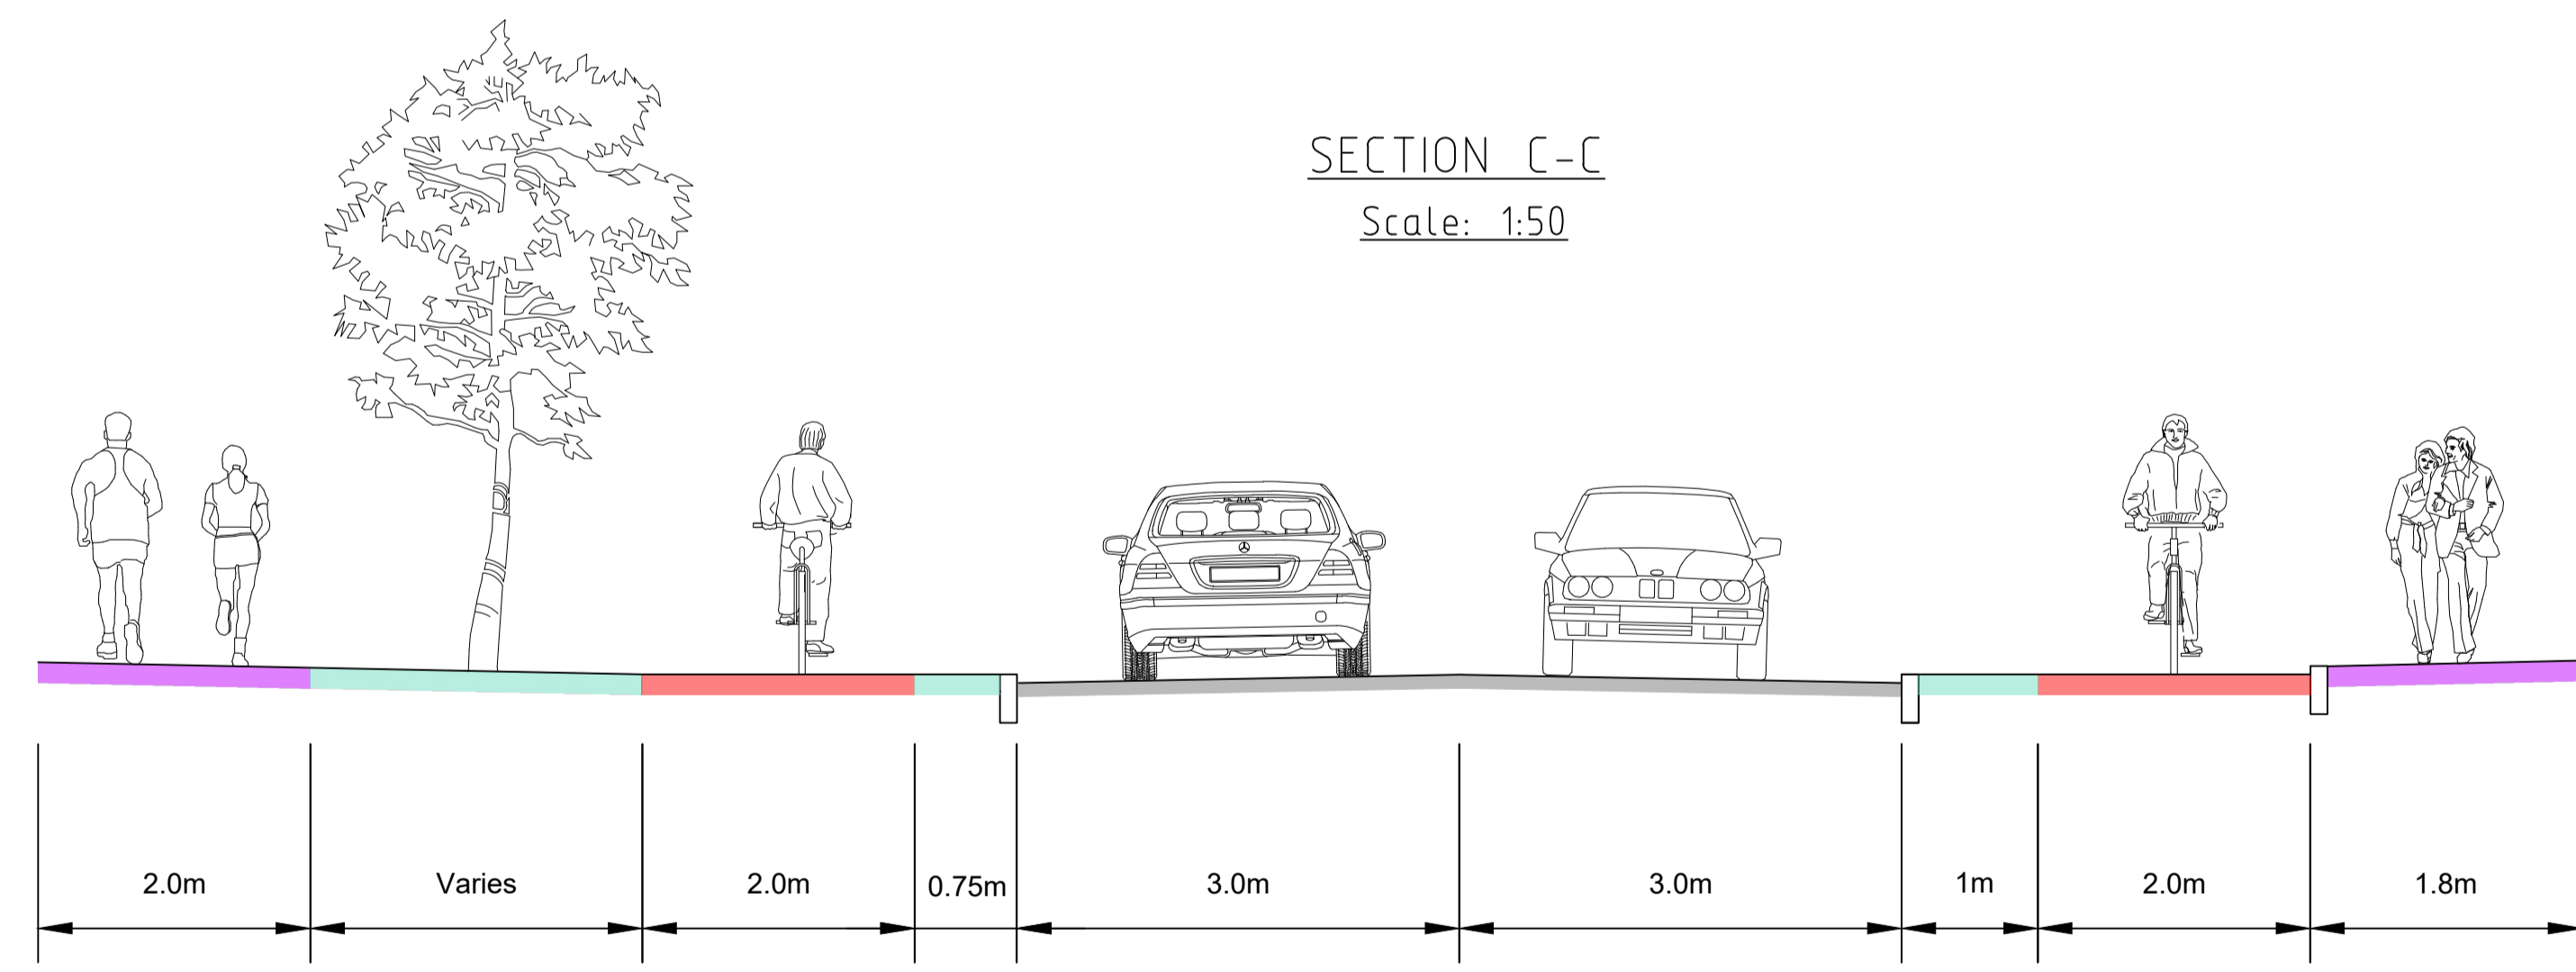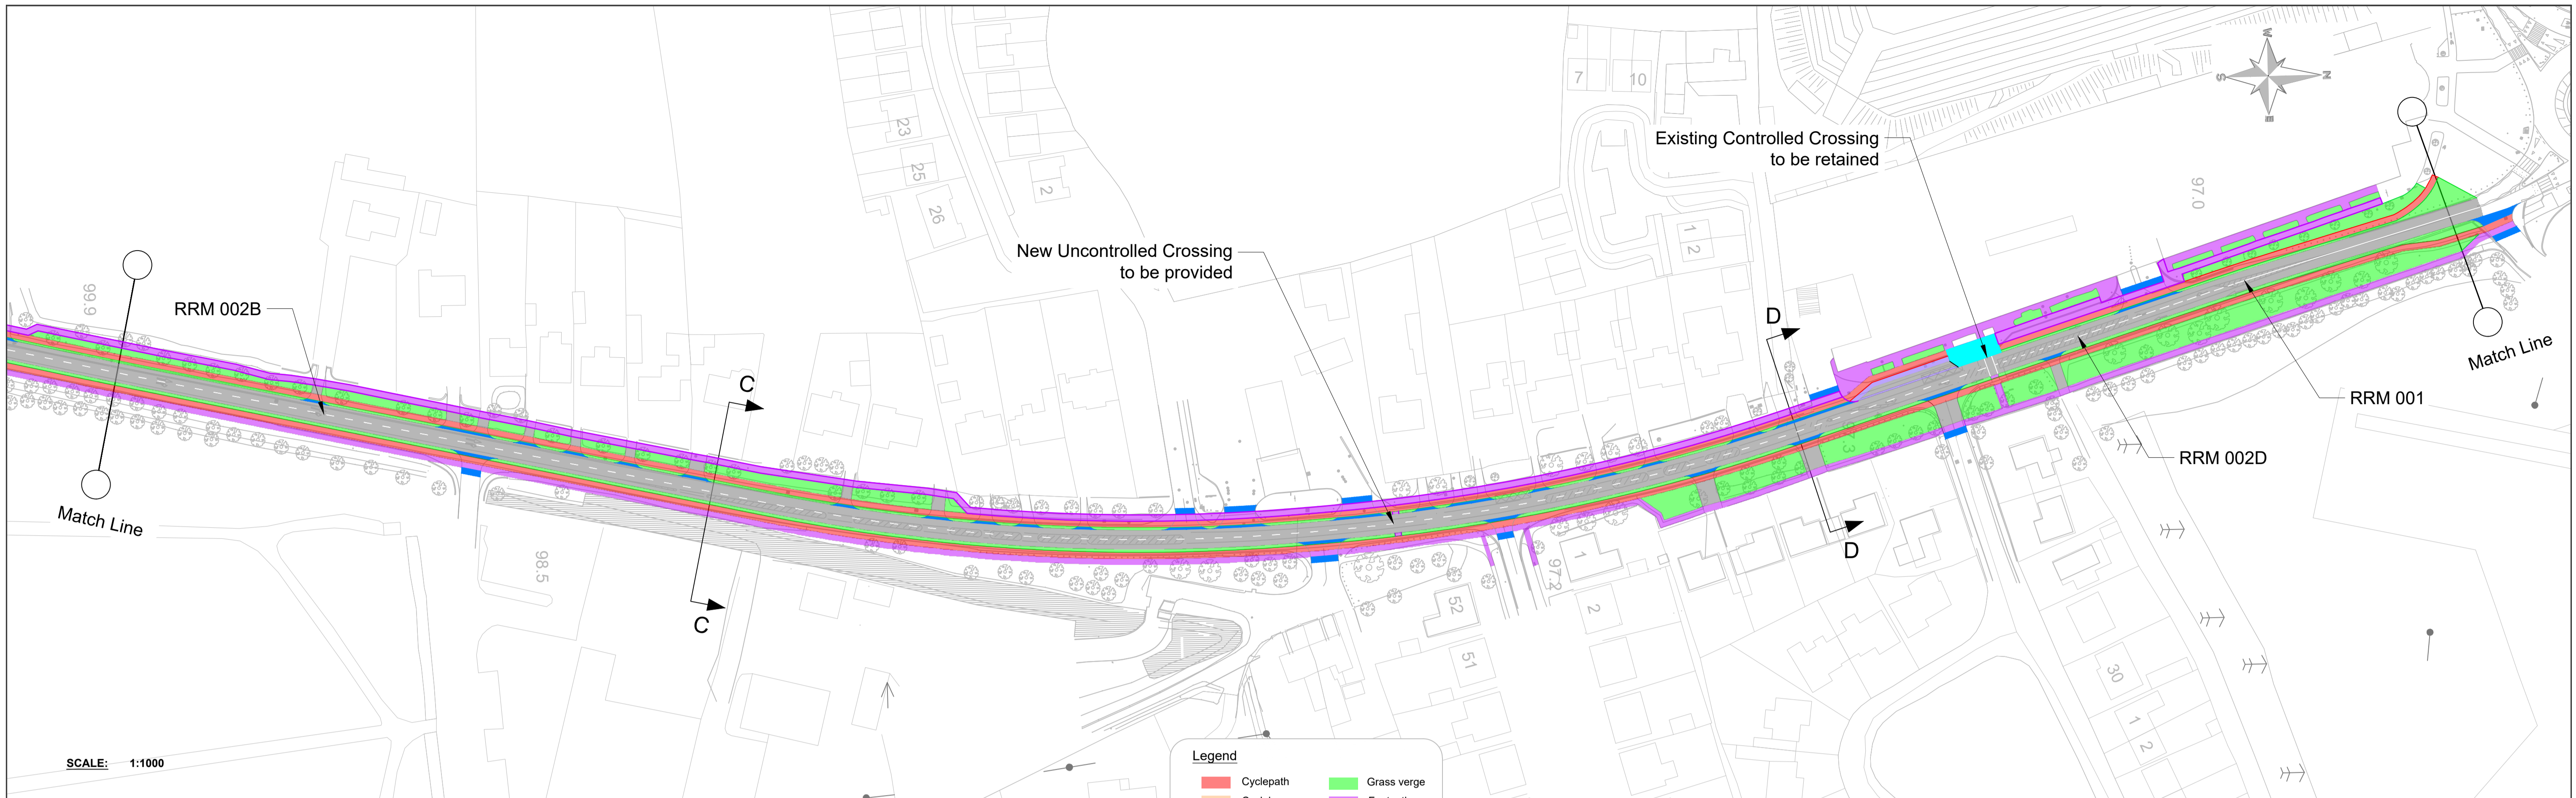

ROADPLAN
CONSULTING

7 Ormonde Road,
Kilkenny
Tel: +353(0)567795800
e-mail: info@roadplan.ie

NOTES

LEGEND

No.	Revision	Date	By	Chk'd	App'd
Designed:	GF				
Checked:	GF				
Approved:			DD		

Project Title: **N77 Abbeyleix Road - Cycle and Pedestrian Improvement Scheme**


Drawing Title: **Proposed Layout - Sheet 2 of 3**

Drawn by: VD Sheet Size: A1 Scale: As shown Date: Oct '21


Drawing Number: 21013-01-0011 Revision: -



SECTION E-E
Scale: 1:50

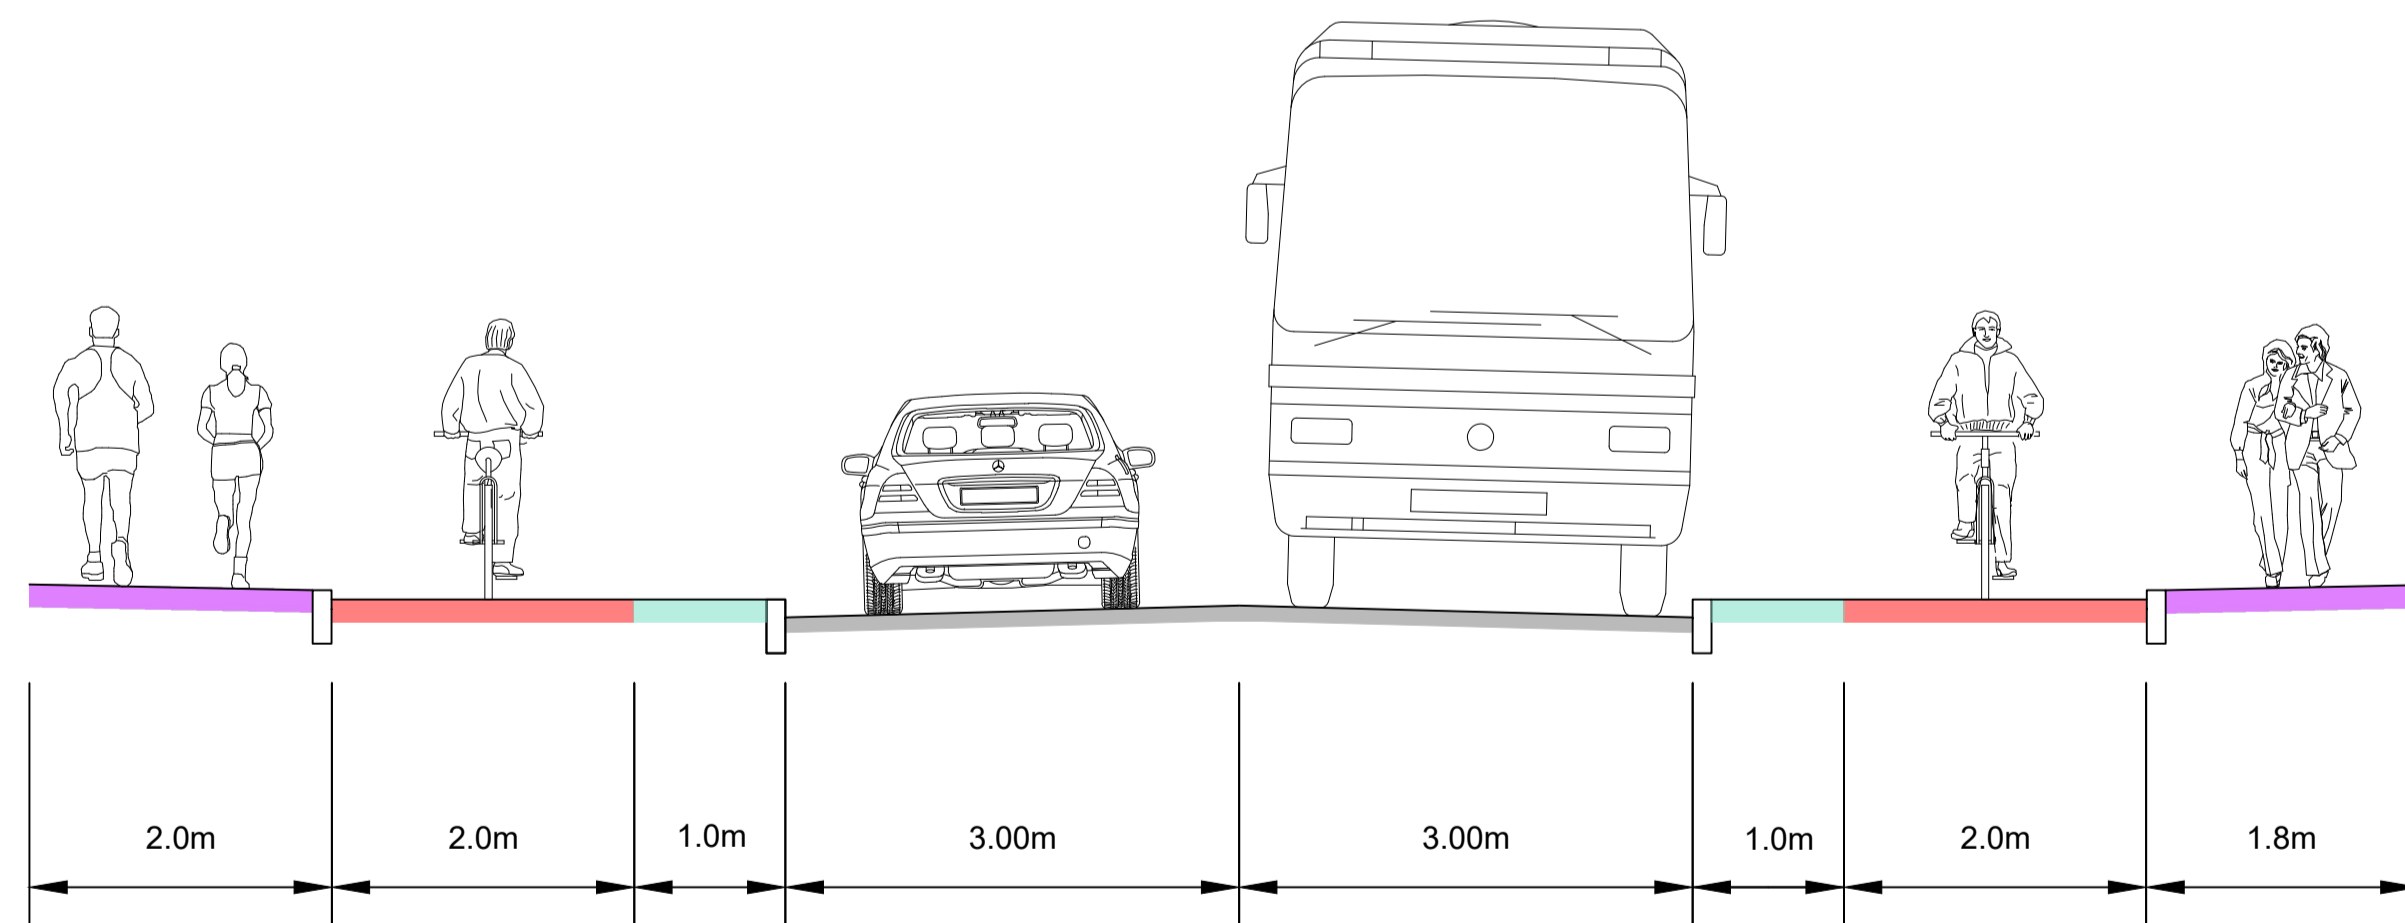

SECTION F-F
Scale: 1:50

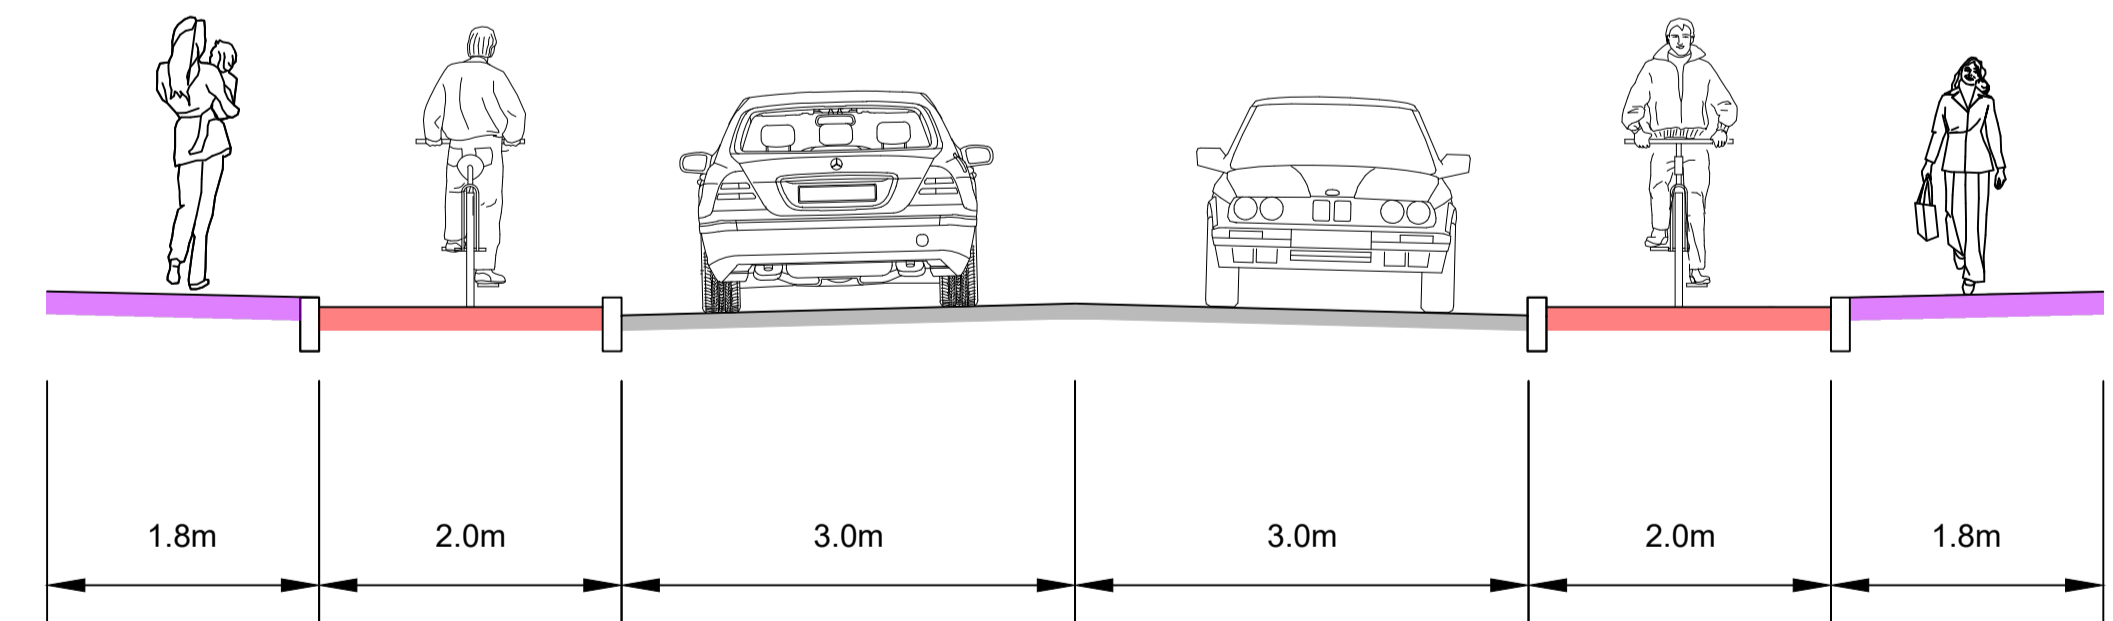

7 Ormonde Road,
Kilkenny
Tel: +353(0)567795800
e-mail: info@roadplan.ie

NOTES

LEGEND

No.	Revision	Date	By	Chk'd	App'd
Designed:	GF	Checked:	GF	Approved:	DD

Project Title: N77 Abbyleix Road - Cycle and Pedestrian Improvement Scheme			
Drawing Title: Proposed Layout - Sheet 3 of 3			
Drawn by: VD	Sheet Size: A1	Scale: As shown	Date: Oct '21
Drawing Number: 21013-01-0012		Revision: -	