

Legend

1% AEP Flood Extents
■ Pre-Scheme Floodplain

Features
— Watercourse

Client  **Laois County Council**

Project **Clonslee Flood Relief Scheme**

Title
**Model Predicted
 1% AEP Flood Event**



 **RPS | Consulting UK & Ireland**
 West Pier Business Campus
 Dun Laoghaire
 Co. Dublin
 Tel: +353 1 488 2900

Issue Details

File Identifier: MDW0867QG0018		
Status: S2	Rev: P01	Model File Identifier: MDW0867QG0018
Drawn: JP		Date: 08/11/2022
Checked: BC		Scale: 1:10000 @ A1
Approved: BC		Map projection: Irish Transverse Mercator / ITM

Notes

- This drawing is the property of RPS Group Ltd. It is a confidential document and must not be copied, used, or its contents divulged without prior written consent.
- Ordnance Survey Ireland Licence No. EN 0005019
 © Ordnance Survey Ireland/Government of Ireland

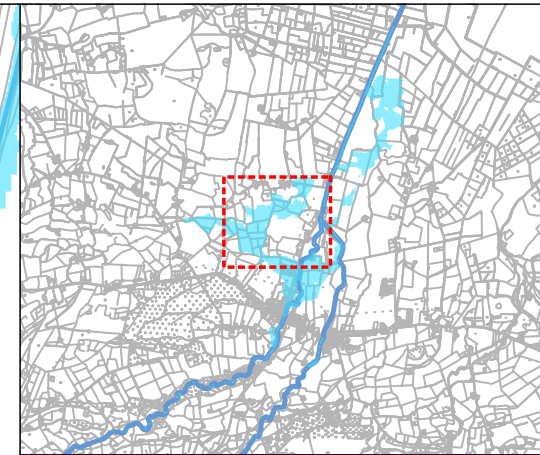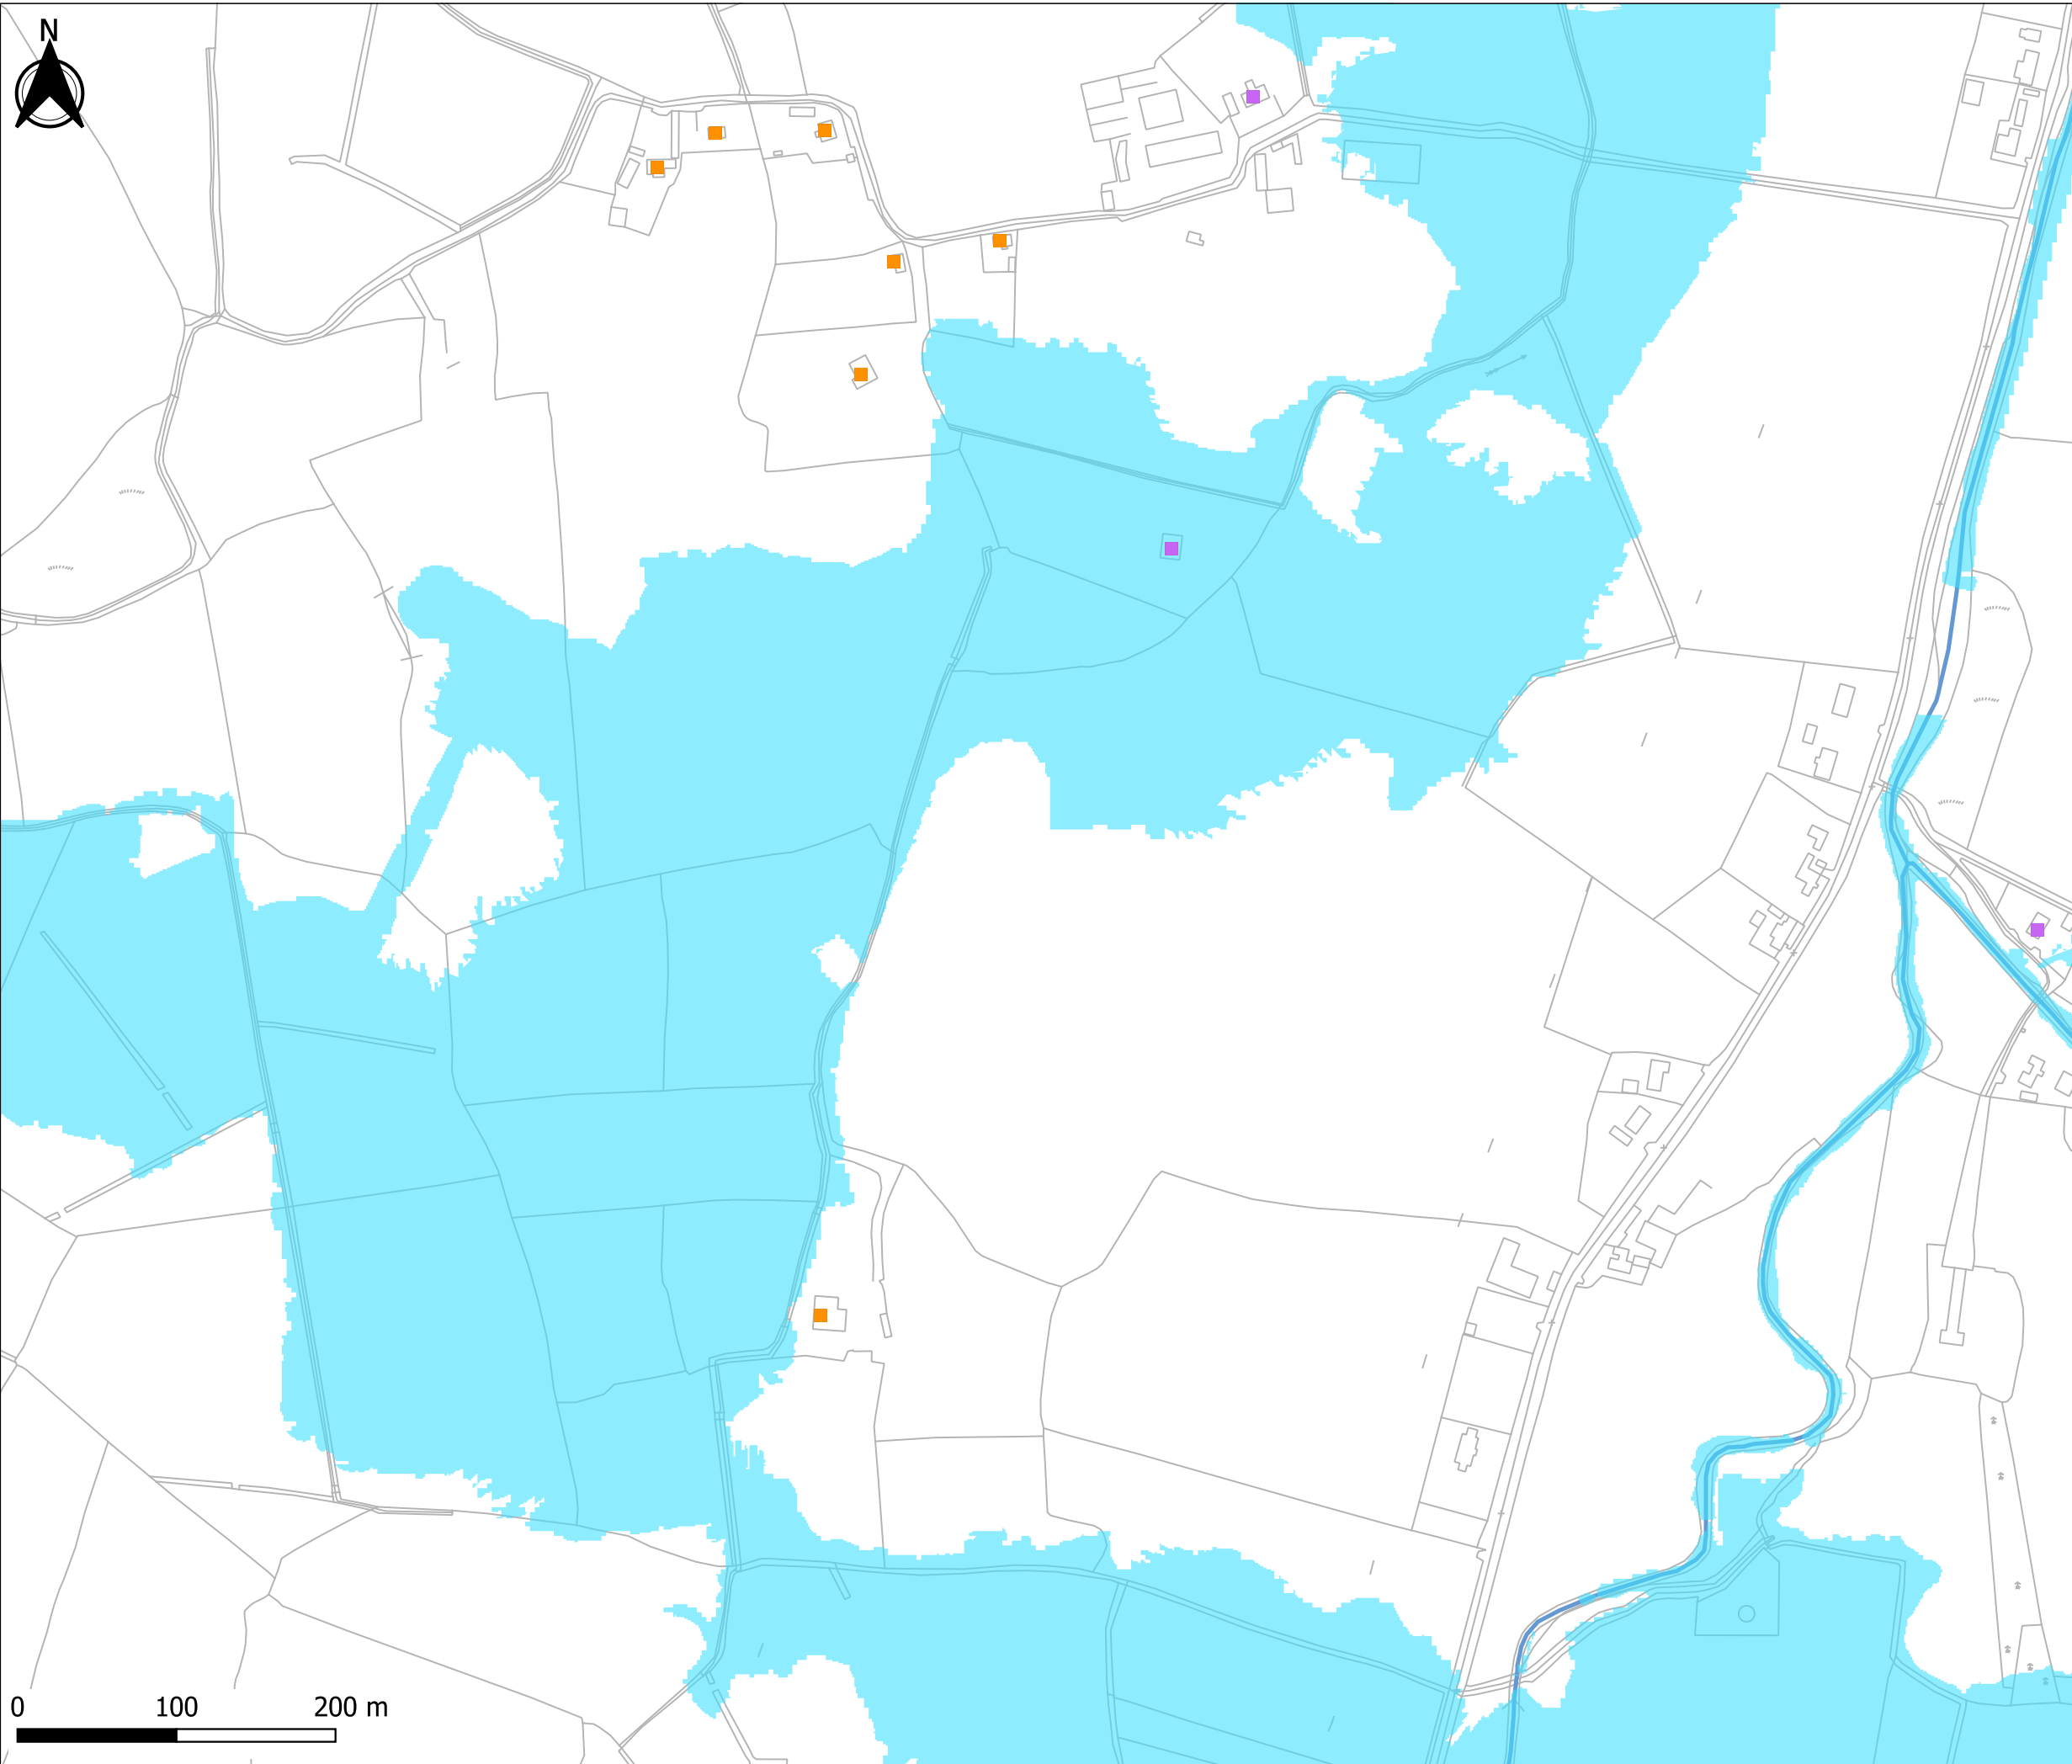

Legend

- Properties at Risk**
 - Direct Flood Risk
 - No Road Access
- 1% AEP Flood Extents**
 - Pre-Scheme Floodplain
- Features**
 - Watercourse

Client **Laos County Council**

Project **Clonaslee Flood Relief Scheme**

Title
Properties at Risk during 1% AEP Flood Event



RPS | Consulting UK & Ireland
West Pier Business Campus
Dun Laoghaire
Co. Dublin
Tel: +353 1 488 2900

Issue Details

File Identifier: MDW0867QG0019		
Status: S2	Rev: P01	Model File Identifier: MDW0867QG0018
Drawn: JP		Date: 08/11/2022
Checked: BC		Scale: 1:2000 @ A1
Approved: BC		Map projection: Irish Transverse Mercator / ITM

Notes

1. This drawing is the property of RPS Group Ltd. It is a confidential document and must not be copied, used, or its contents divulged without prior written consent.
2. Ordnance Survey Ireland Licence No. EN 0005019
© Ordnance Survey Ireland/Government of Ireland

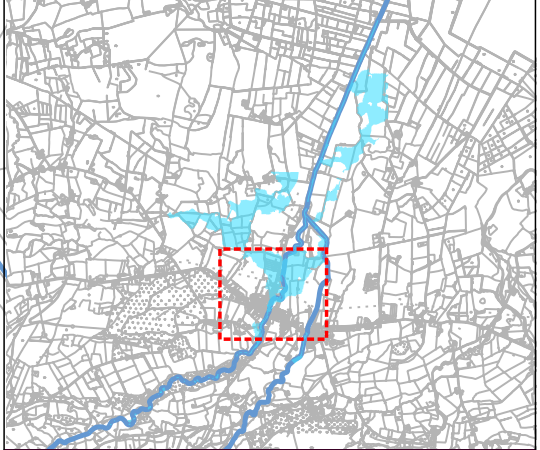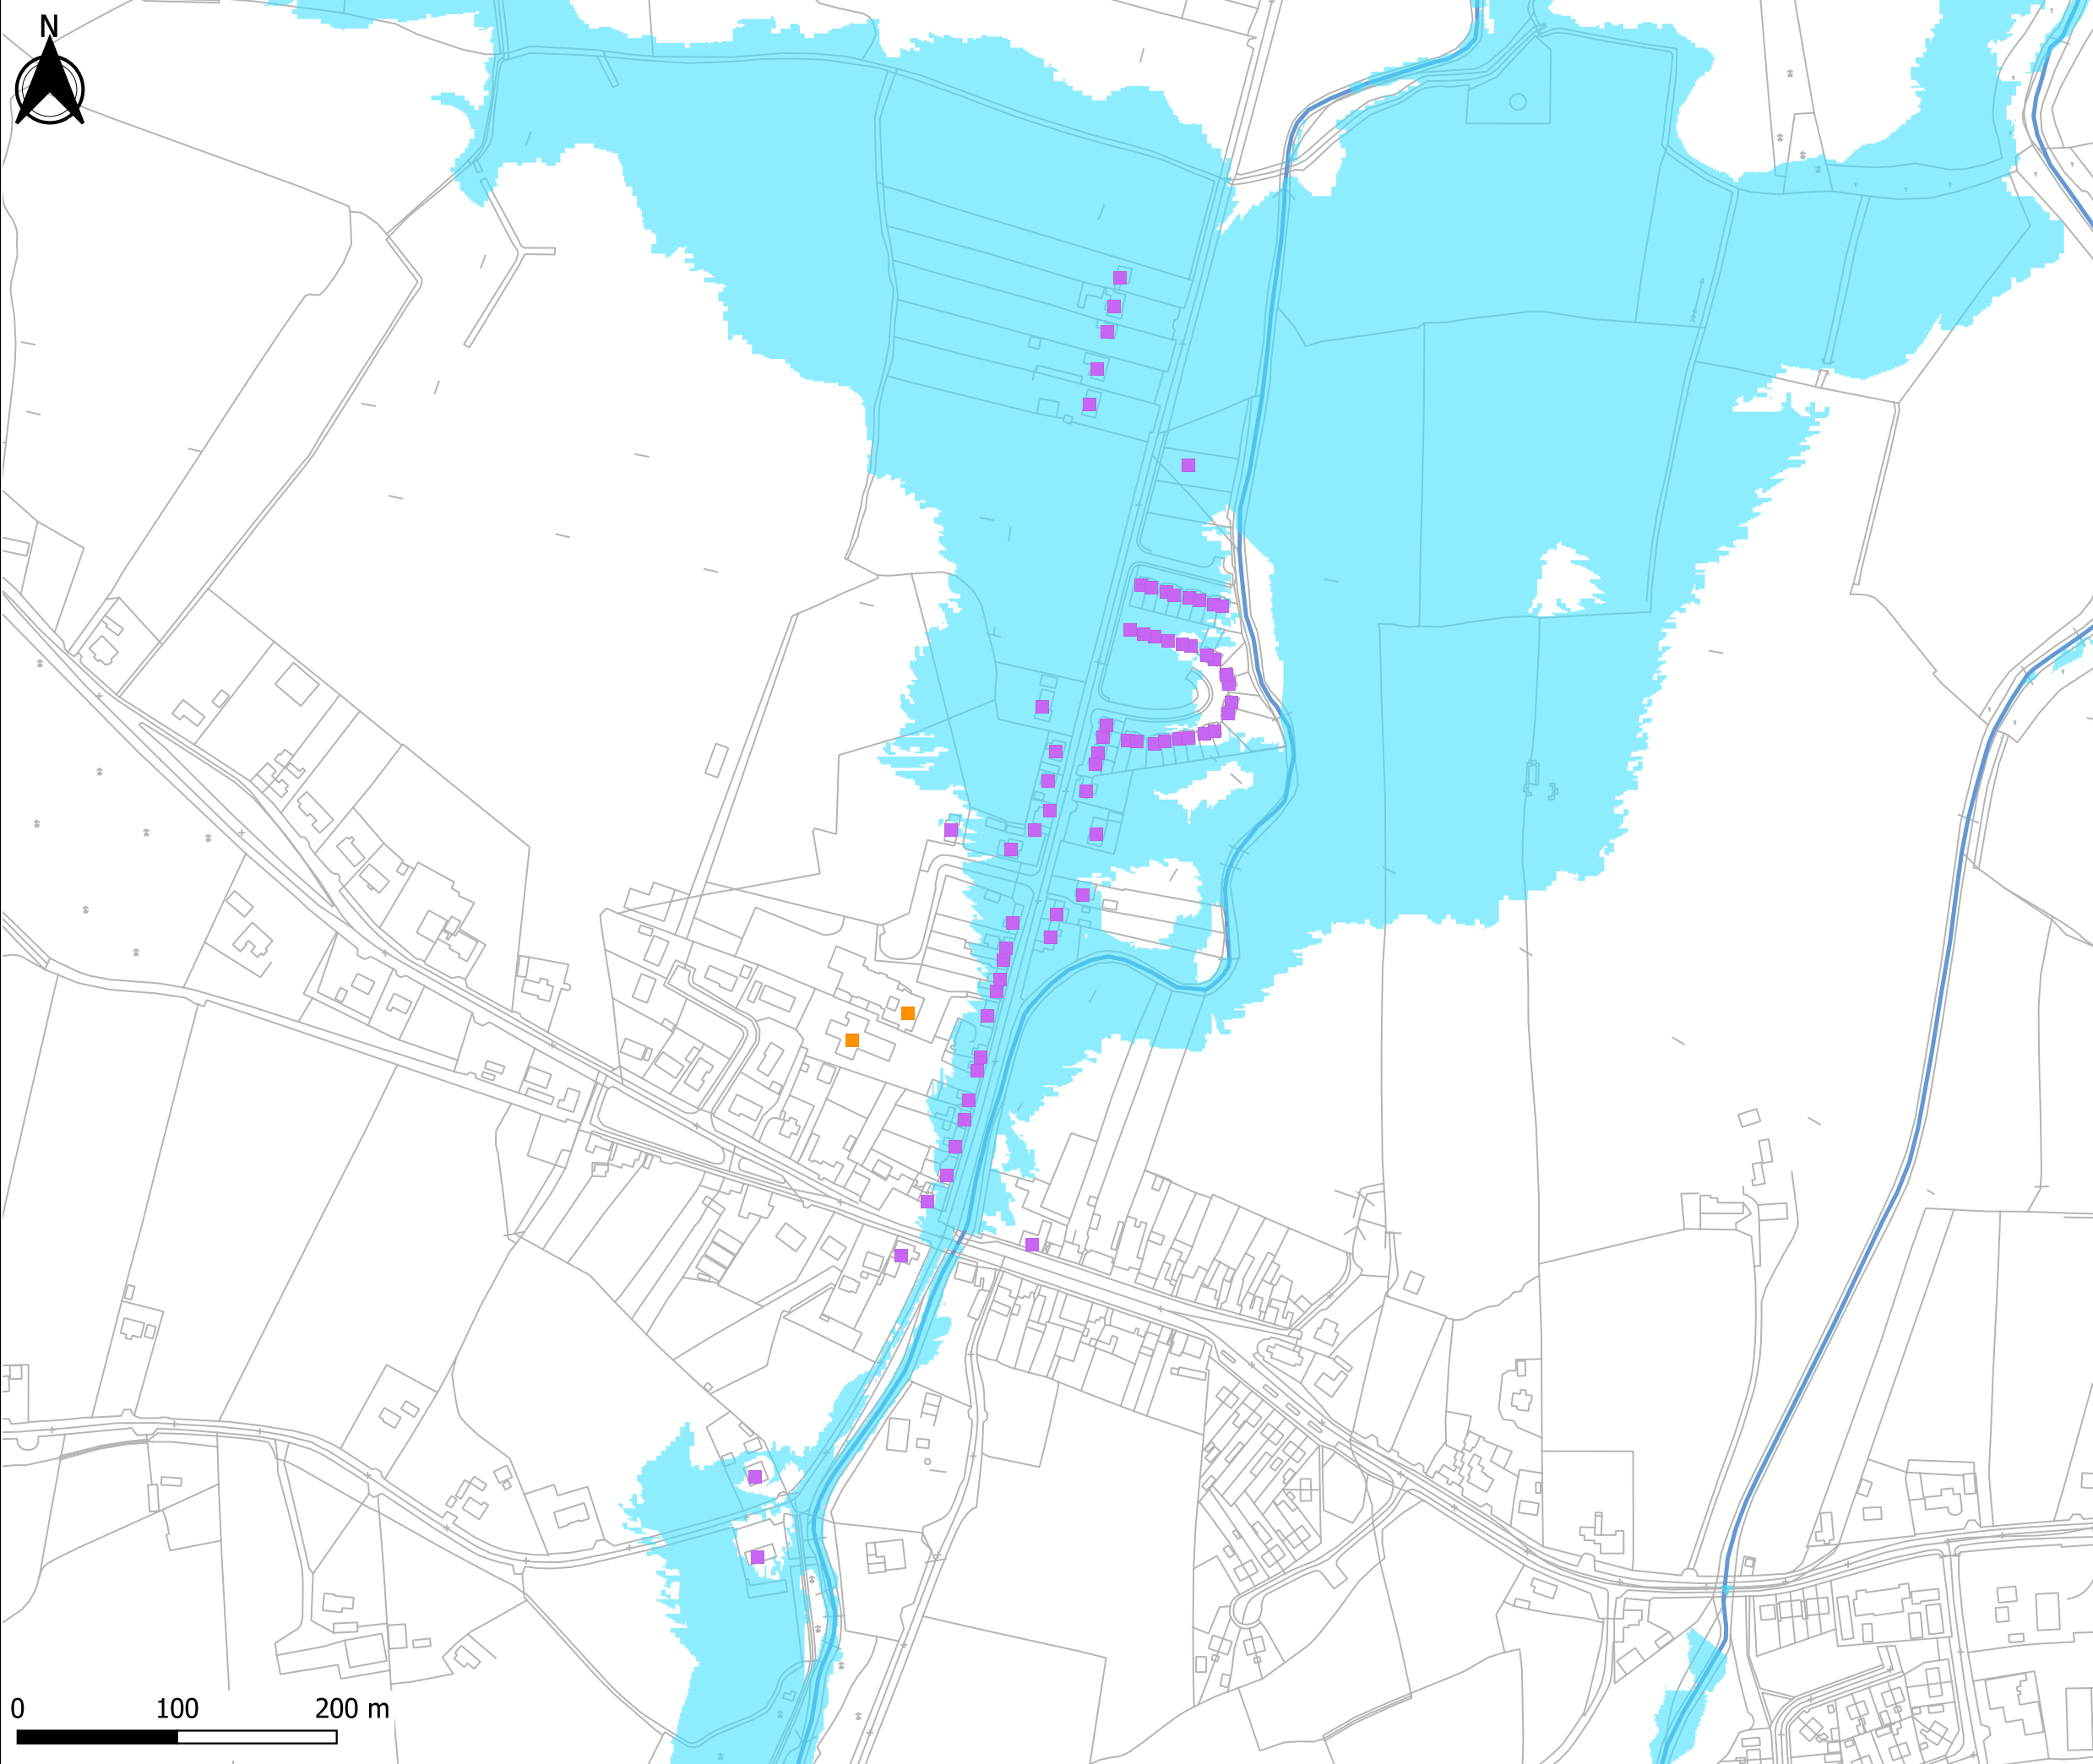

Legend

- Properties at Risk**
 - Direct Flood Risk
 - No Road Access
- 1% AEP Flood Extents**
 - Pre-Scheme Floodplain
- Features**
 - Watercourse

Client **Laois County Council**

Project **Clonaslee Flood Relief Scheme**

Title
Properties at Risk during 1% AEP Flood Event



RPS | Consulting UK & Ireland
West Pier Business Campus
Dun Laoghaire
Co. Dublin
Tel: +353 1 488 2900

Issue Details

File Identifier: MDW0867QG0020		
Status: S2	Rev: P01	Model File Identifier: MDW0867QG0018
Drawn: JP		Date: 08/11/2022
Checked: BC		Scale: 1:2000 @ A1
Approved: BC		Map projection: Irish Transverse Mercator / ITM

Notes

1. This drawing is the property of RPS Group Ltd. It is a confidential document and must not be copied, used, or its contents divulged without prior written consent.
2. Ordnance Survey Ireland Licence No. EN 0005019
© Ordnance Survey Ireland/Government of Ireland

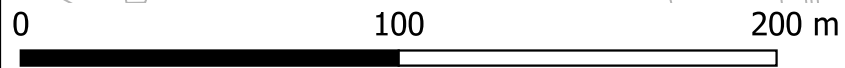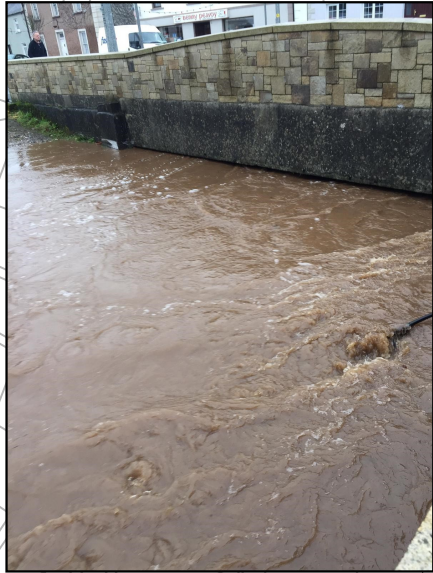

© Google Earth

Legend

Features

Watercourse

Client  Laos County Council

Project **Clonaslee Flood Relief Scheme**

Title
Flood Event - 5th November 2017

 RPS | Consulting UK & Ireland
West Pier Business Campus
Dun Laoghaire
Co. Dublin
Tel: +353 1 488 2900

Issue Details		
File Identifier: MDW0867QG0021		
Status: S2	Rev: P01	Model File Identifier: MDW0867QG0018
Drawn: JP	Date: 08/11/2022	
Checked: BC	Scale: 1:1000 @ A1	
Approved: BC	Map projection: Irish Transverse Mercator / ITM	

Notes

1. This drawing is the property of RPS Group Ltd. It is a confidential document and must not be copied, used, or its contents divulged without prior written consent.
2. Ordnance Survey Ireland Licence No. EN 0005019
© Ordnance Survey Ireland/Government of Ireland