

Legend

Proposed Defences

- Proposed Defence
- Existing Embankment (Potential Upgrade)

1% AEP Flood Extents

- Pre & Post Scheme Floodplain
- Post Scheme - New Flooding
- Post Scheme - Benefiting Area

Features

- Watercourse

Client  **Laois County Council**

Project **Clonaslee Flood Relief Scheme**

Title

Proposed Flood Relief Scheme Option 1




 RPS | Consulting UK & Ireland
West Pier Business Campus
Dun Laoghaire
Co. Dublin
Tel: +353 1 488 2900

Issue Details

File Identifier: MDW0867QG0024		
Status: S2	Rev: P01	Model File Identifier: MDW0867QG0018
Drawn: JP	Date: 08/11/2022	
Checked: BC	Scale: 1:2000 @ A1	
Approved: BC	Map projection: Irish Transverse Mercator / ITM	

Notes

- This drawing is the property of RPS Group Ltd. It is a confidential document and must not be copied, used, or its contents divulged without prior written consent.
- Ordnance Survey Ireland Licence No. EN 0005019 © Ordnance Survey Ireland/Government of Ireland

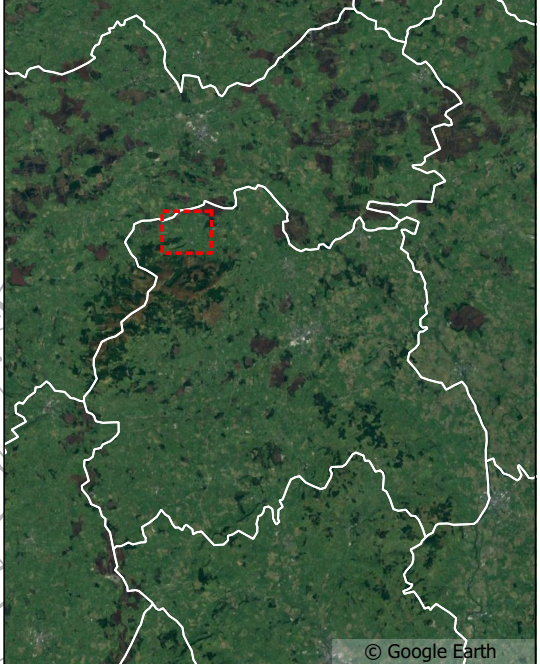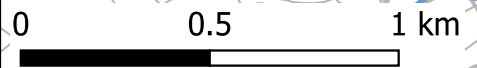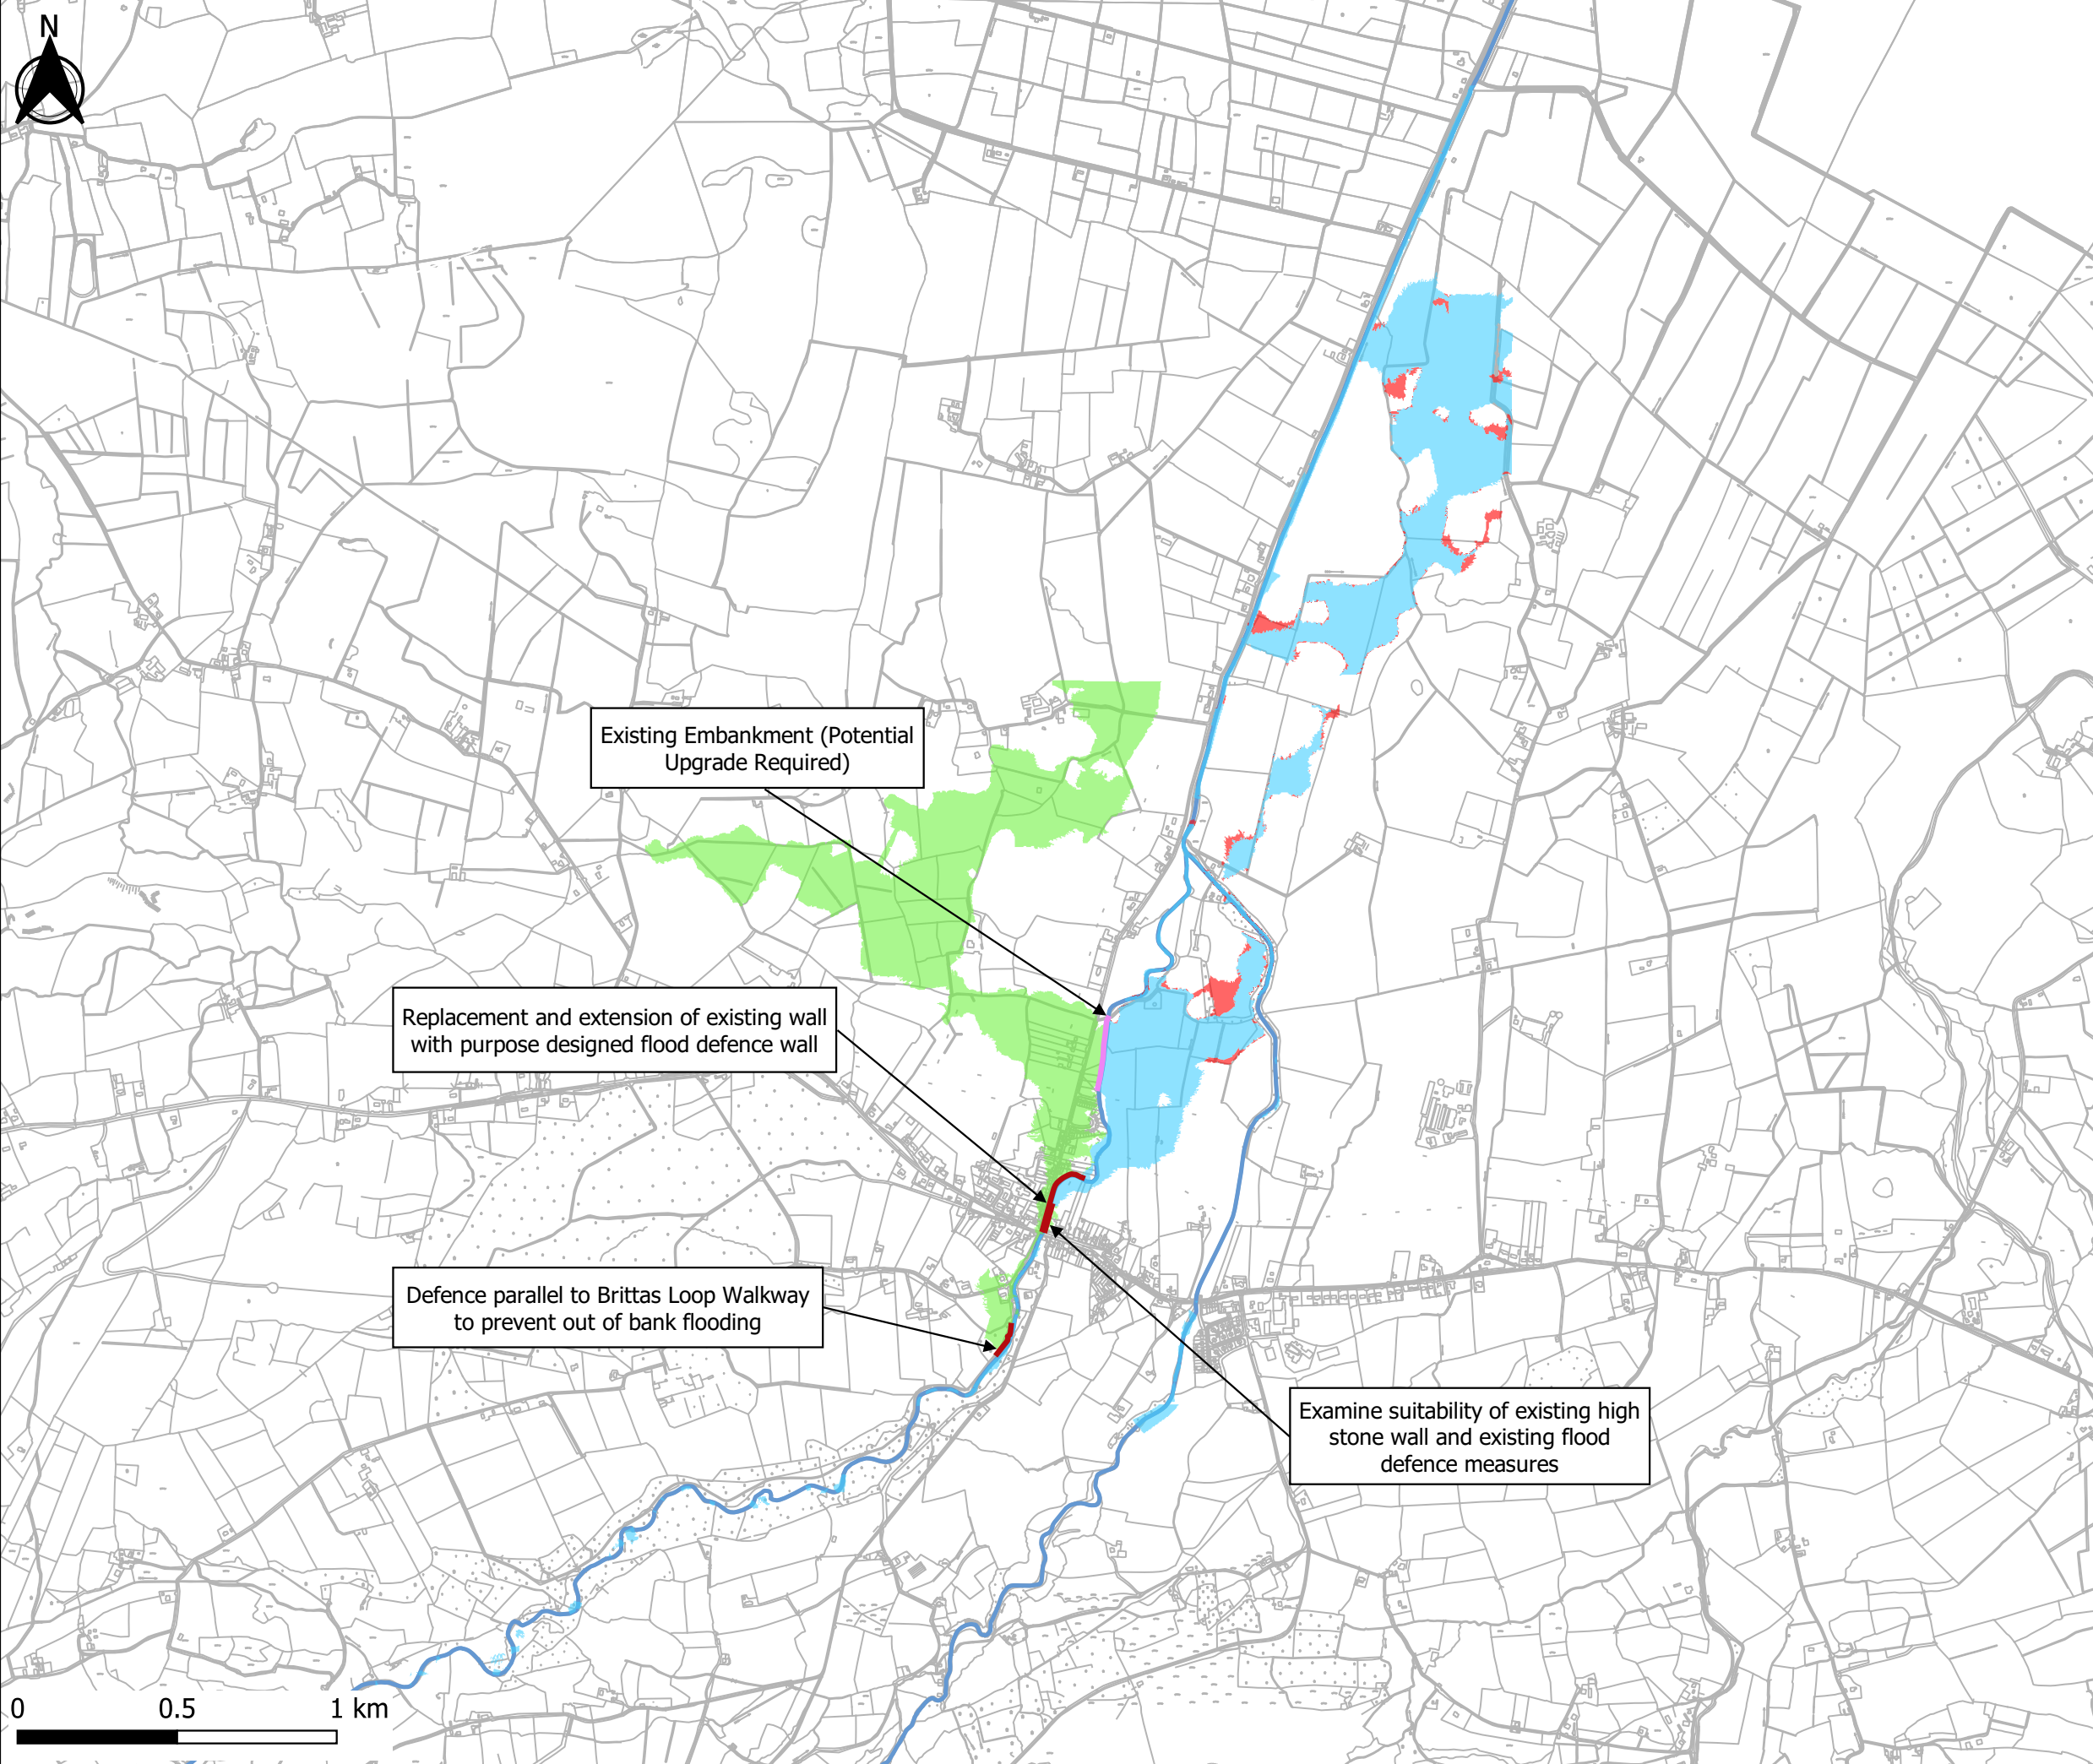

Legend

- Proposed Defences**
- Proposed Defence
 - Existing Embankment (Potential Upgrade)
- 1% AEP Flood Extents**
- Pre & Post Scheme Floodplain
 - Post Scheme - New Flooding
 - Post Scheme - Benefiting Area
- Features**
- Watercourse

Client **Laos County Council**

Project **Clonaslee Flood Relief Scheme**

Title
**Proposed Flood Relief Scheme
Option 1 Overview**

RPS | Consulting UK & Ireland
West Pier Business Campus
Dun Laoghaire
Co. Dublin
Tel: +353 1 488 2900

Issue Details		
File Identifier: MDW0867QG0025		
Status: S2	Rev: P01	Model File Identifier: MDW0867QG0018
Drawn: JP	Date: 08/11/2022	
Checked: BC	Scale: 1:10000 @ A1	
Approved: BC	Map projection: Irish Transverse Mercator / ITM	

Notes

1. This drawing is the property of RPS Group Ltd. It is a confidential document and must not be copied, used, or its contents divulged without prior written consent.
2. Ordnance Survey Ireland Licence No. EN 0005019
© Ordnance Survey Ireland/Government of Ireland