





Site Location Plan

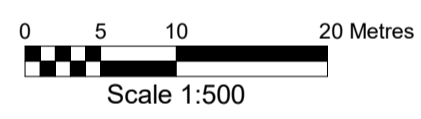

SITE AREA  
715.188m<sup>2</sup> 0.07149 HA

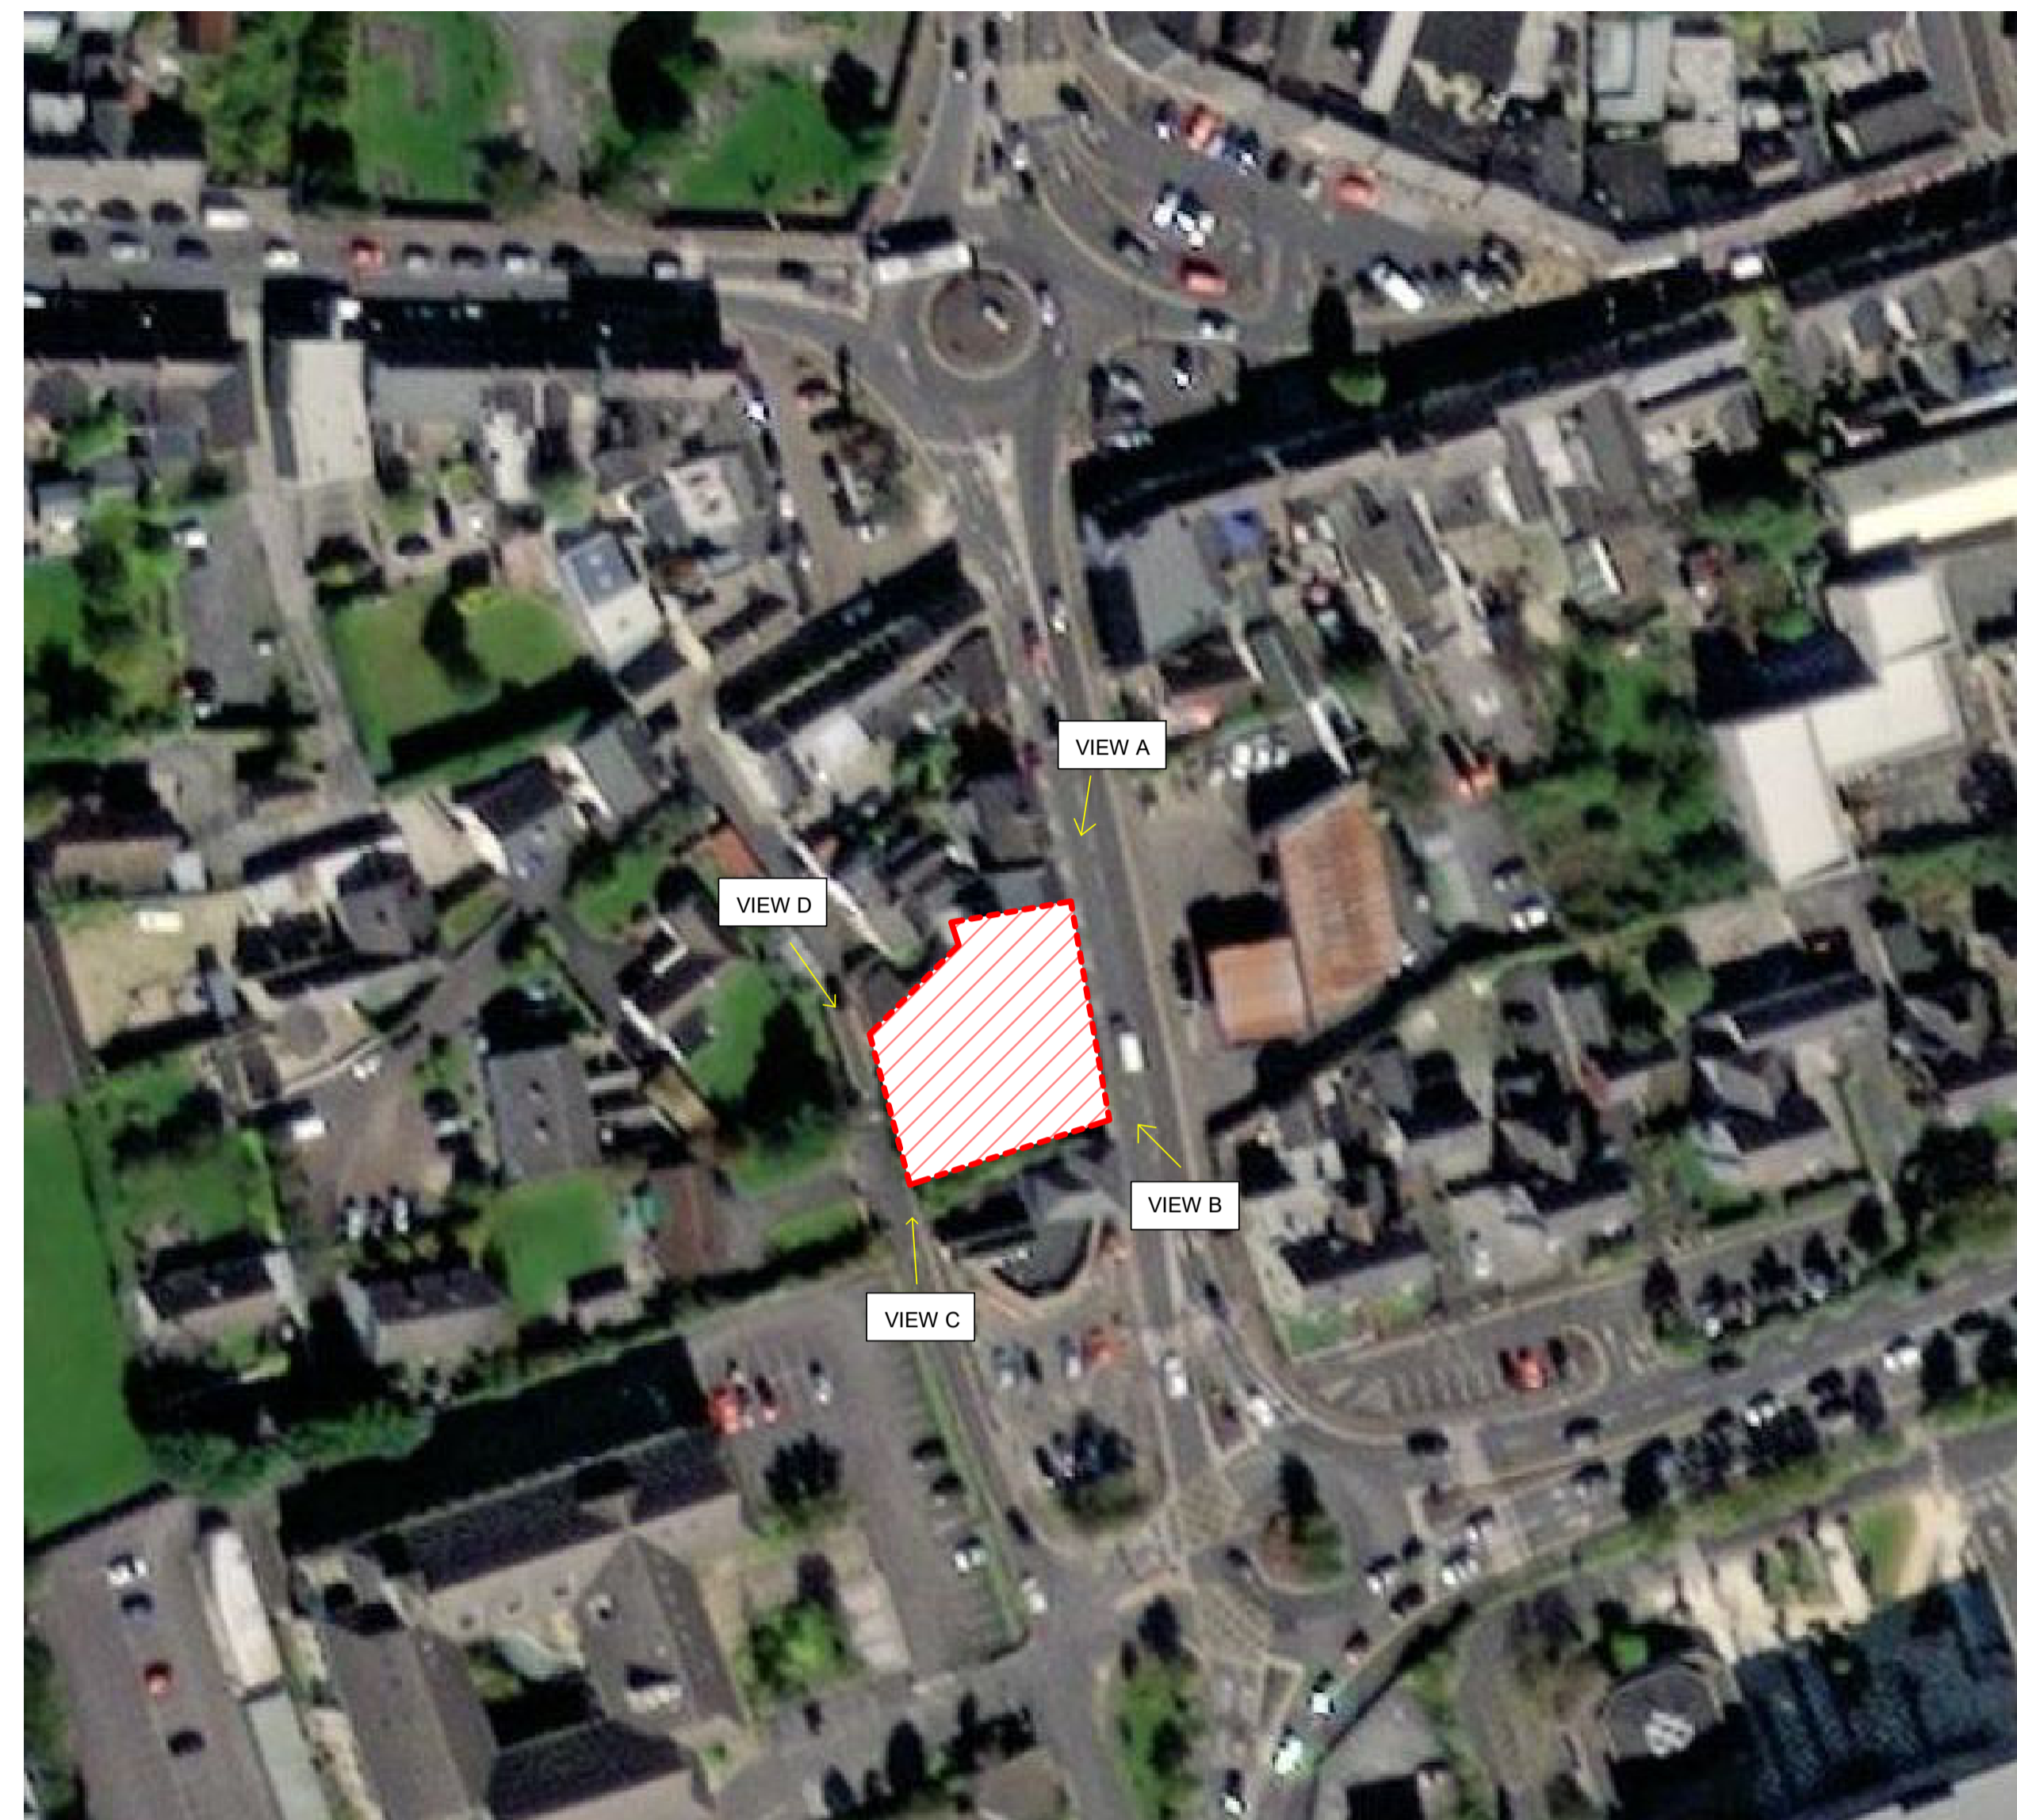

Aerial Photo



OBFA-INSPECTION RECORD

North approach to site. VIEW A



OBFA-INSPECTION RECORD

South approach to site. VIEW B



OBFA-INSPECTION RECORD

Rear boundary. VIEW C



OBFA-INSPECTION RECORD

Rear Boundary. VIEW D

NO	REVISION	DATE	DESCRIPTION	DRN	CHKD	ISSUED

Check all the entries on site and notify of all and any discrepancies. Do not scale off this drawing. A drawing to be used in conjunction with Architects Specification and all relevant contract documents. This drawing should be printed in colour. This drawing and its content are copyright to OBFA Architects Ltd. This drawing shall not be copied, reproduced or otherwise used without the prior consent of OBFA Architects Ltd. No third party is to take influence on any aspect of this document without prior consent of OBFA Architects Ltd. REV June 2022

C:\Users\Conor\Documents\1933-OBFA-MA-22-M-3-A-0003\_conor.mgibh\1933PUR.dwg

A1

OBFA ARCHITECTS 1933-OBFA-XX-DR-A-2001 Part VIII

PROJECT: ABBEYLEIX ROAD CLIENT: LCC DRAWN: CE CHECKED: OK

DATE: 22/02/2022 SCALE: As Indicated