


GA_01_UNIT 4

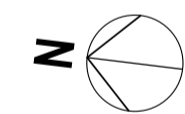



Room Schedule- Unit 4	
Name	Area
Kitchen Living	23.07 m²
Bed	13.18 m²
Store	1.22 m²
Hall	5.64 m²
WC	5.45 m²
Store	1.42 m²

Room Schedule- Unit 5	
Name	Area
Bed	12.32 m²
WC	5.31 m²
Store	1.28 m²
Kitchen Living	23.18 m²
Hall	5.10 m²
Store	1.27 m²



Room Schedule- Unit 6	
Name	Area
Kitchen Living	23.19 m²
Store	2.23 m²
Hall	5.43 m²
Bed	11.82 m²
WC	5.17 m²
Store	1.53 m²

Room Schedule- Unit 7	
Name	Area
Kitchen Living	23.00 m²
Bed	11.01 m²
WC	6.26 m²
Store	2.20 m²
Hall	3.67 m²
Store	1.43 m²


GA_02_UNIT 6

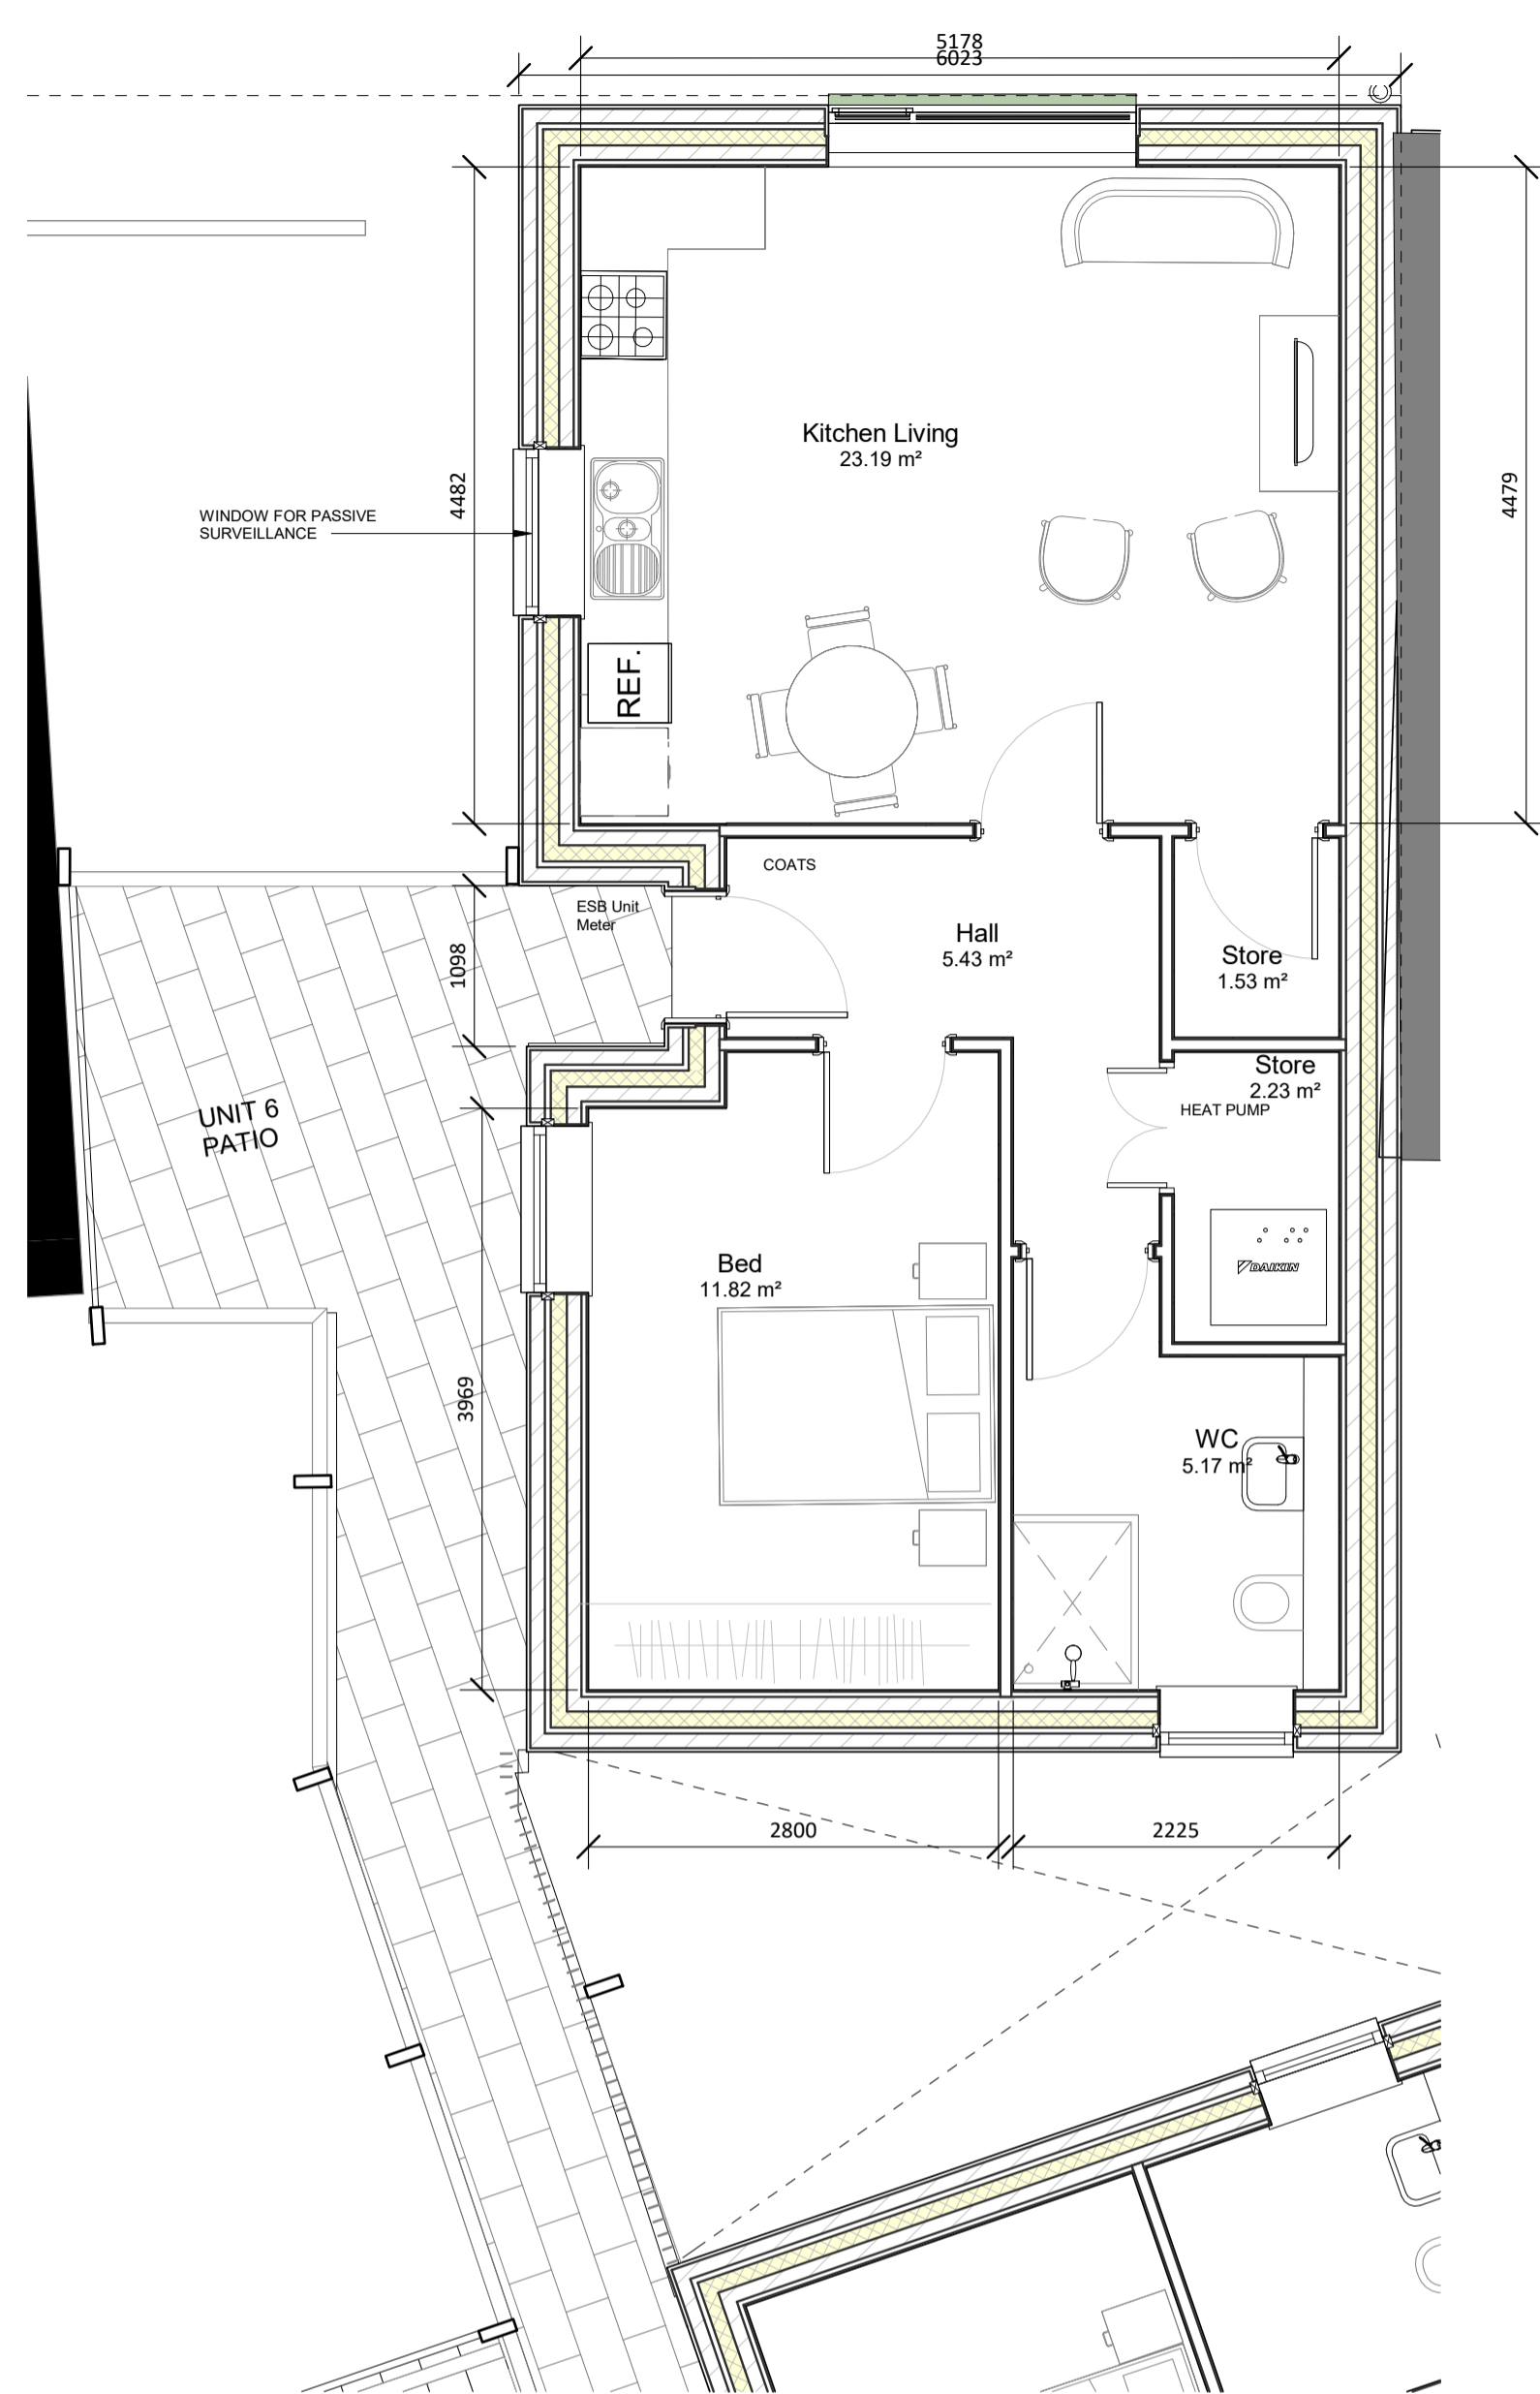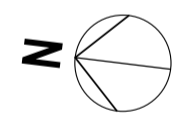

GA_02_UNIT 7

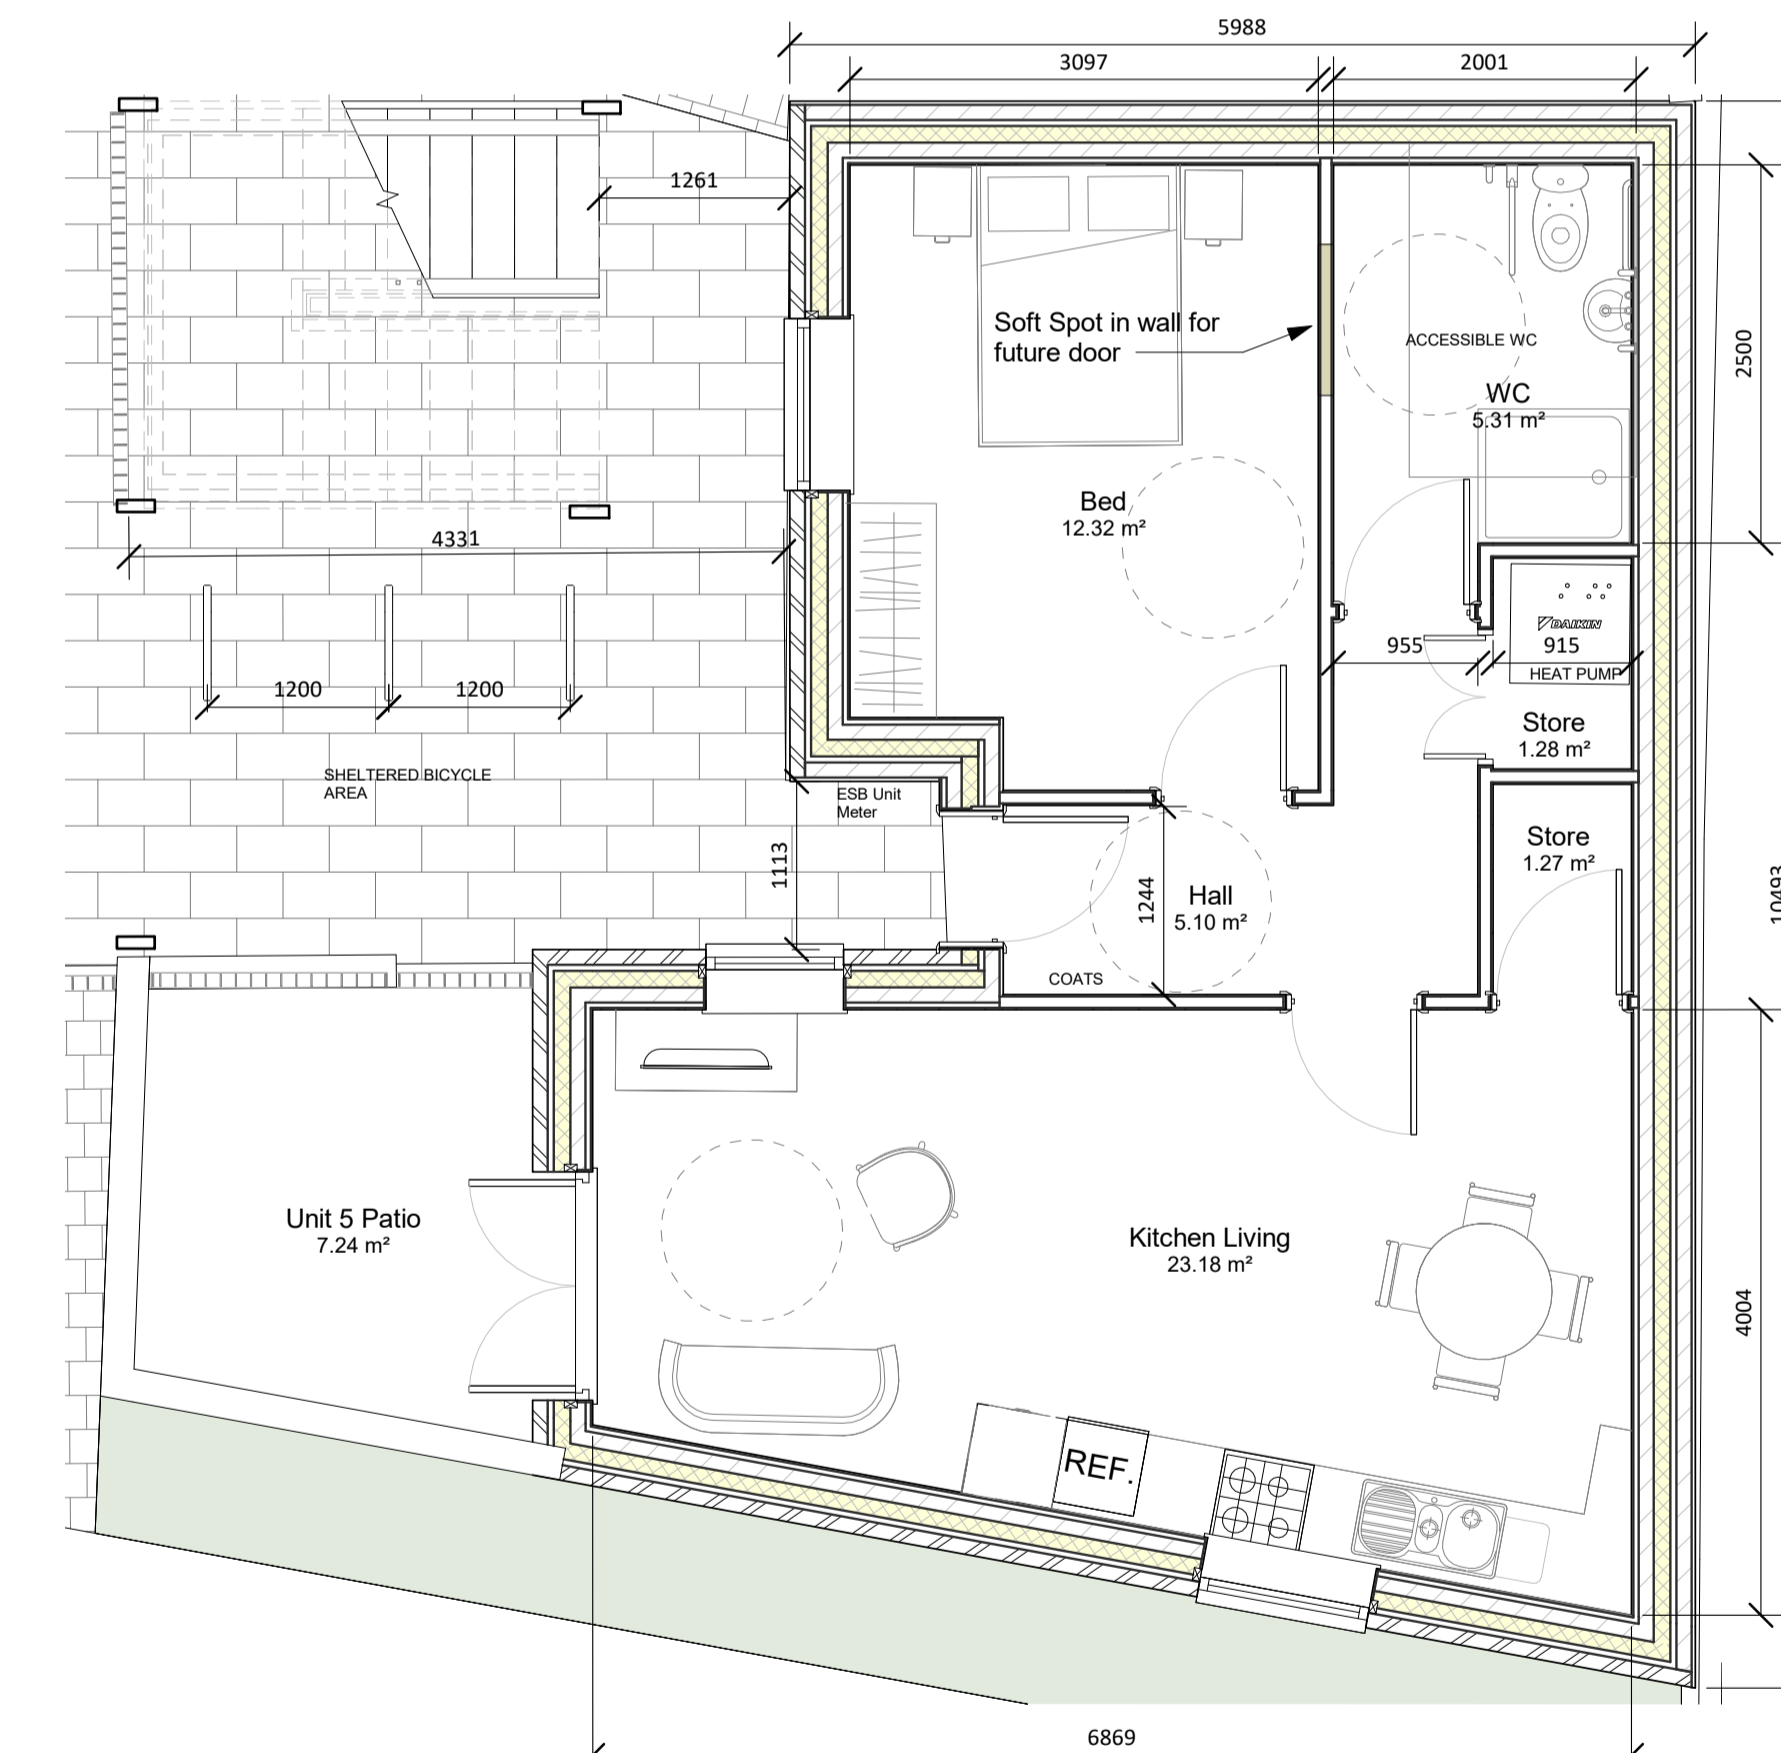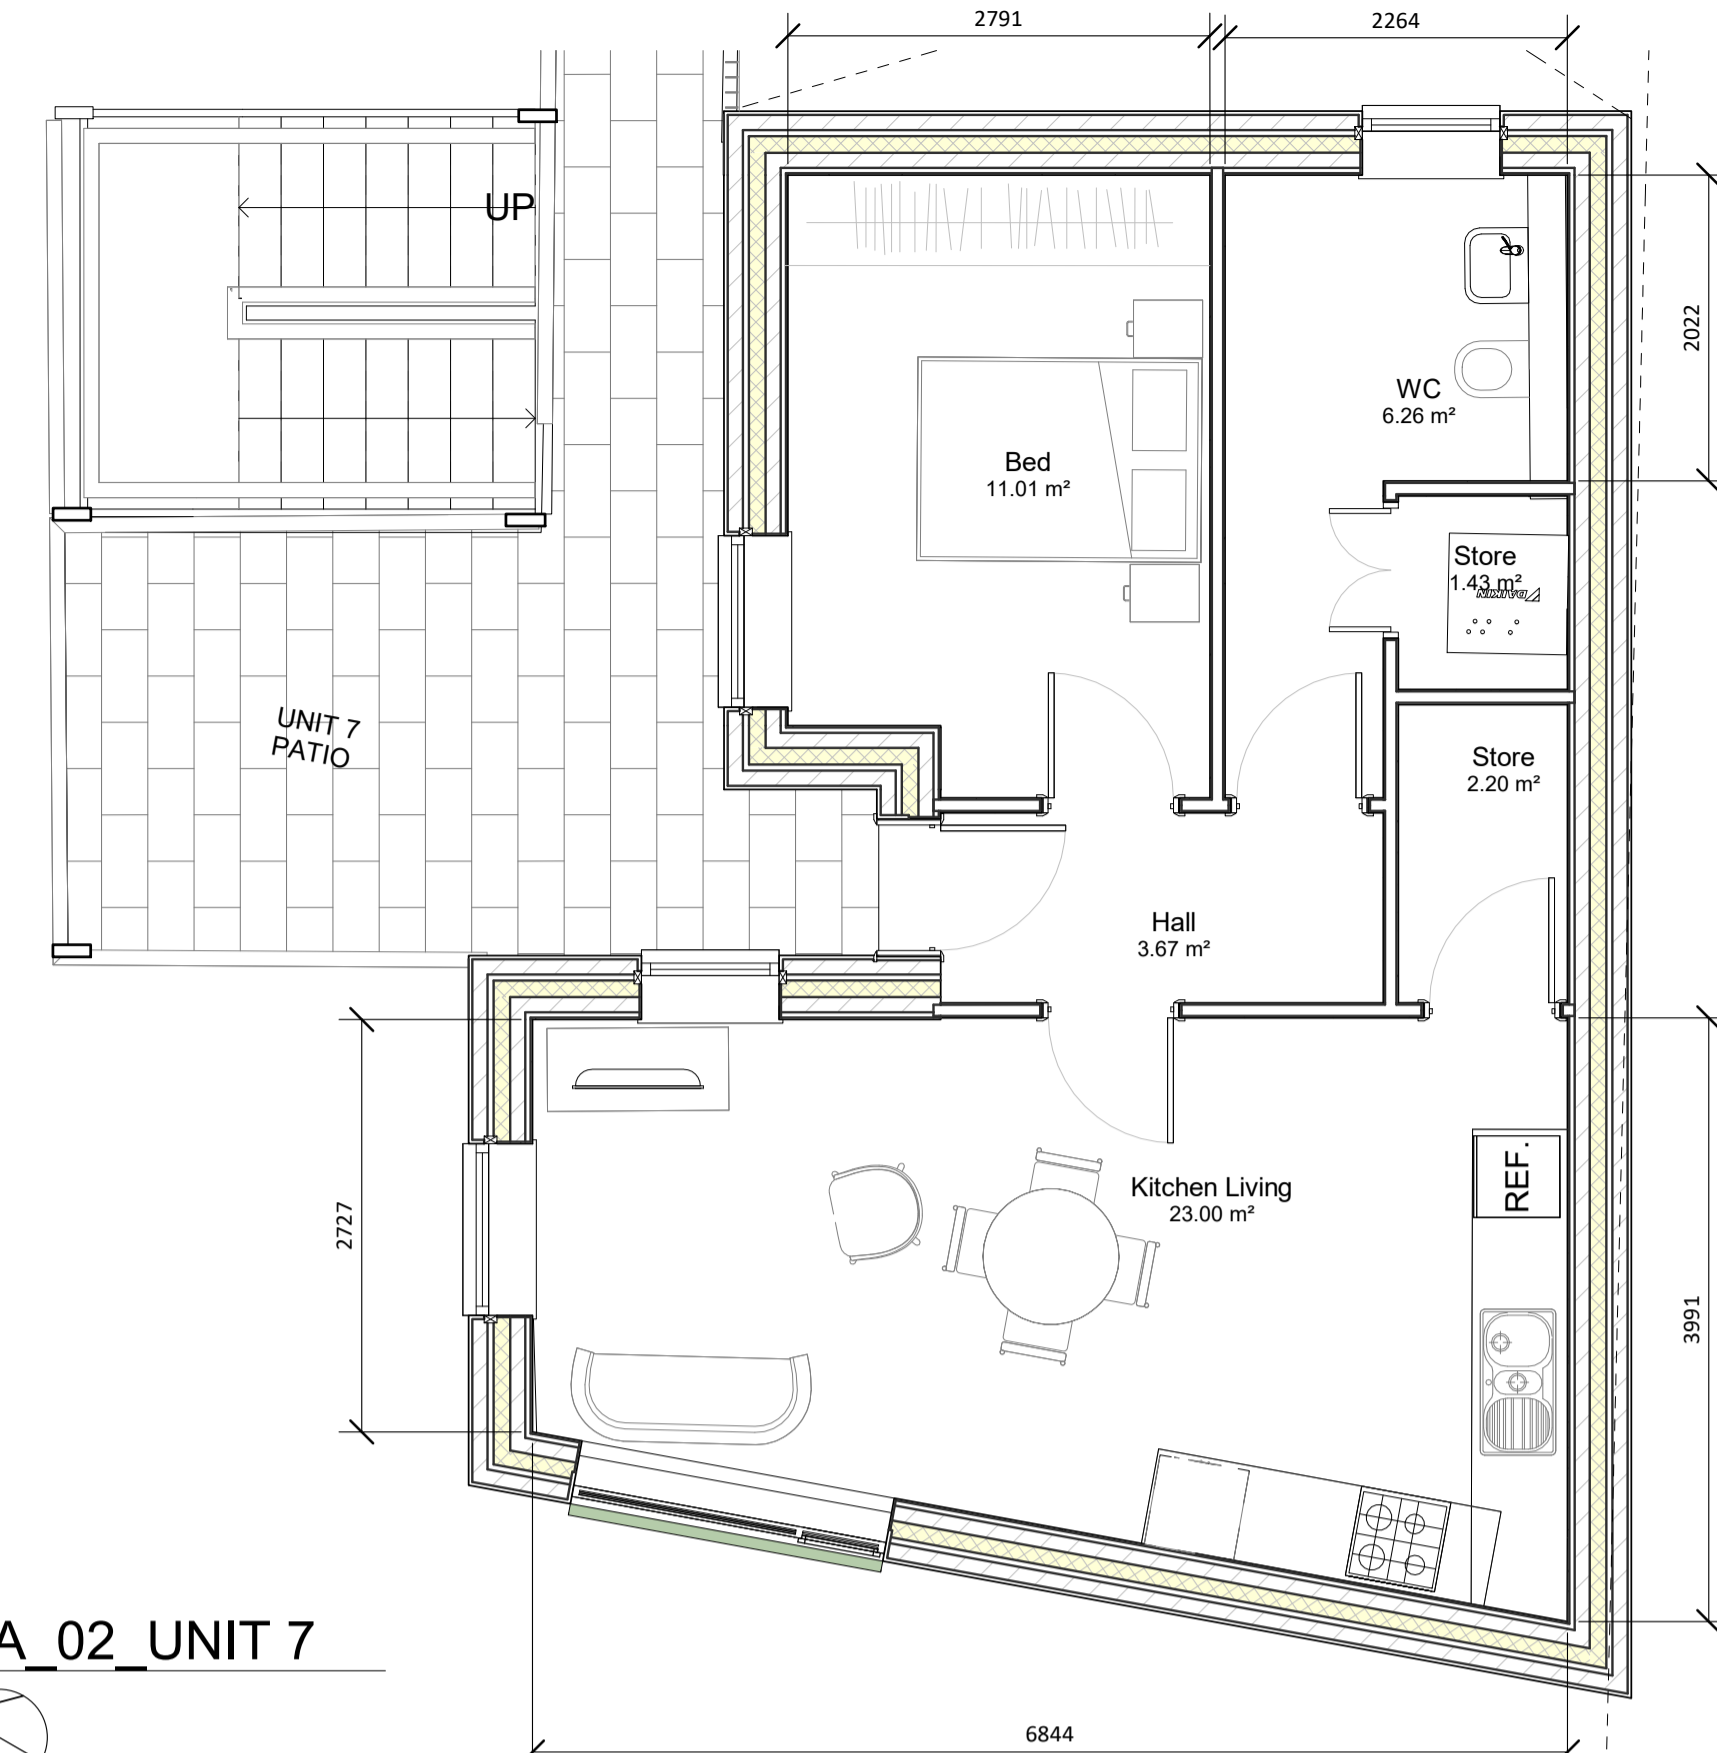

GA_01_UNIT 5

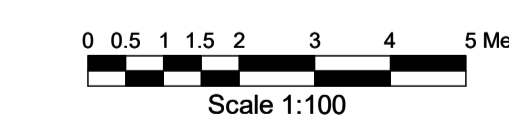

NO	REVISION	DATE	DESCRIPTION	DRN	CHKD	ISSUED

Check all dimensions on site and notify of all discrepancies. Do not scale off this drawing. A 1:50 scale drawing is to be used in conjunction with Architects Specifications and all relevant contract documents. This drawing should be printed in colour. This drawing and its content are copyright to OBFA Architects Ltd. This drawing shall not be copied, reproduced or otherwise used without the prior consent of OBFA Architects Ltd. No third party is to take reliance on any aspect of this document without the prior consent of OBFA Architects Ltd. REV June 2022

C:\Users\cconroy\Documents\1933-OBFA-MA-22-M3-A-0103_conroy\eng\1933PUR.dwg

PROJ	AUTHOR	BLOCK	LEVEL	TYPE	ROLE	SHEET	ID	ISSUE
1933-OBFA-XX-DR-A-2008								



www.obfa.ie +353 (0)1 685 4586

Part VIII

PROJECT NAME: ABBEYLEIX ROAD CLIENT: LCC DRAWN: CB CHECKED: GK

2008 GA_DRAW_INGS_UNIT TYPES Scale 1:50 22/12/2022 14:21:59