



1 Sunpath Diagram 21st September 12.00pm

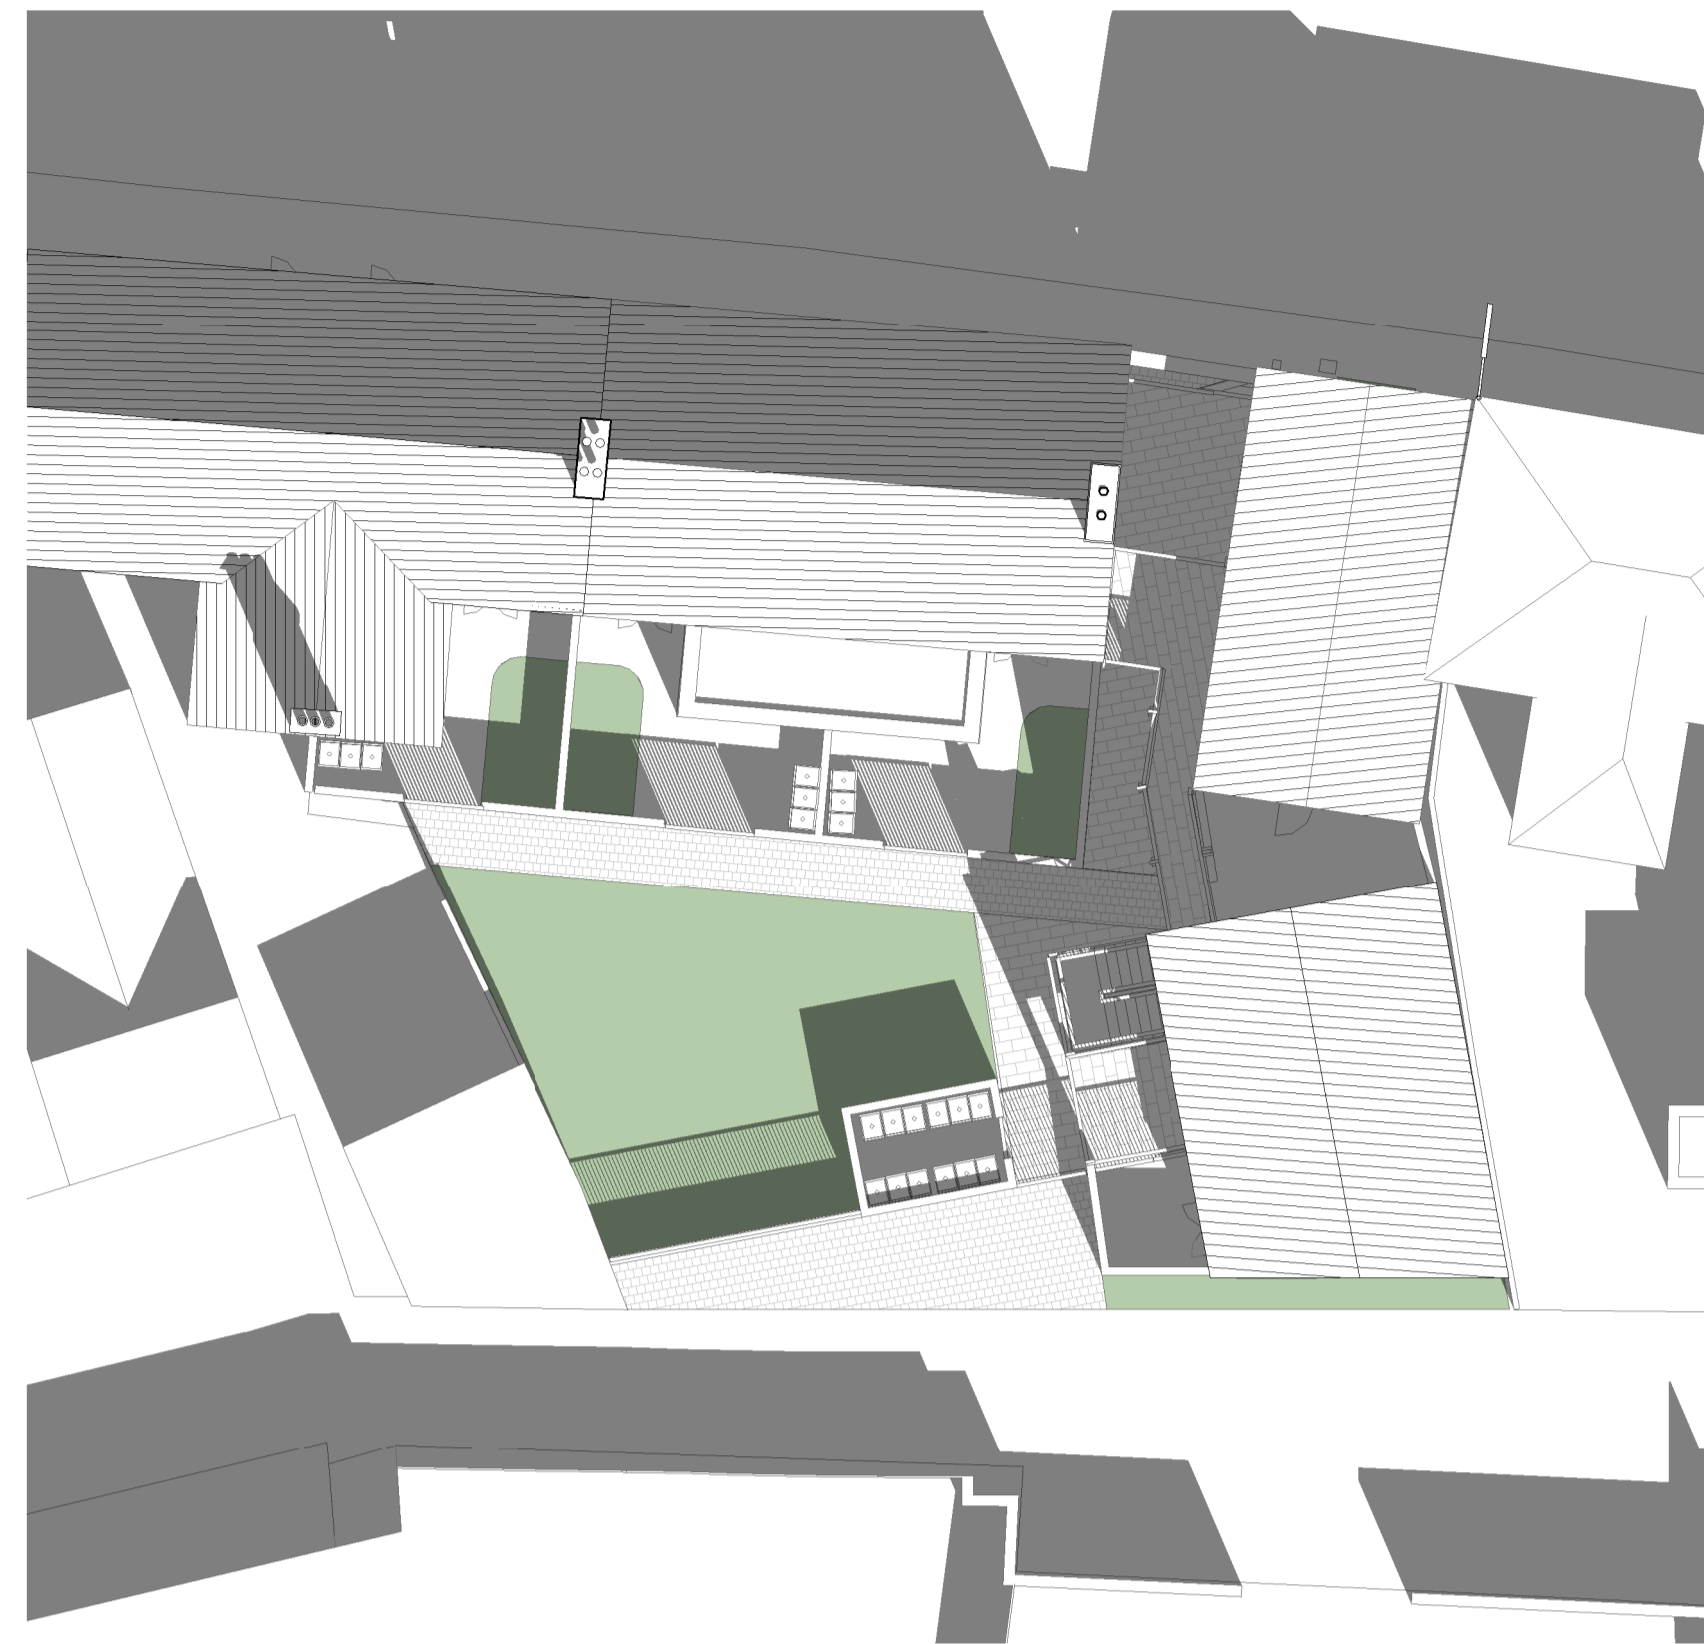

2 Sunpath Diagram 21st September 15.00pm



3 Sunpath Diagram 21st June 12.00pm

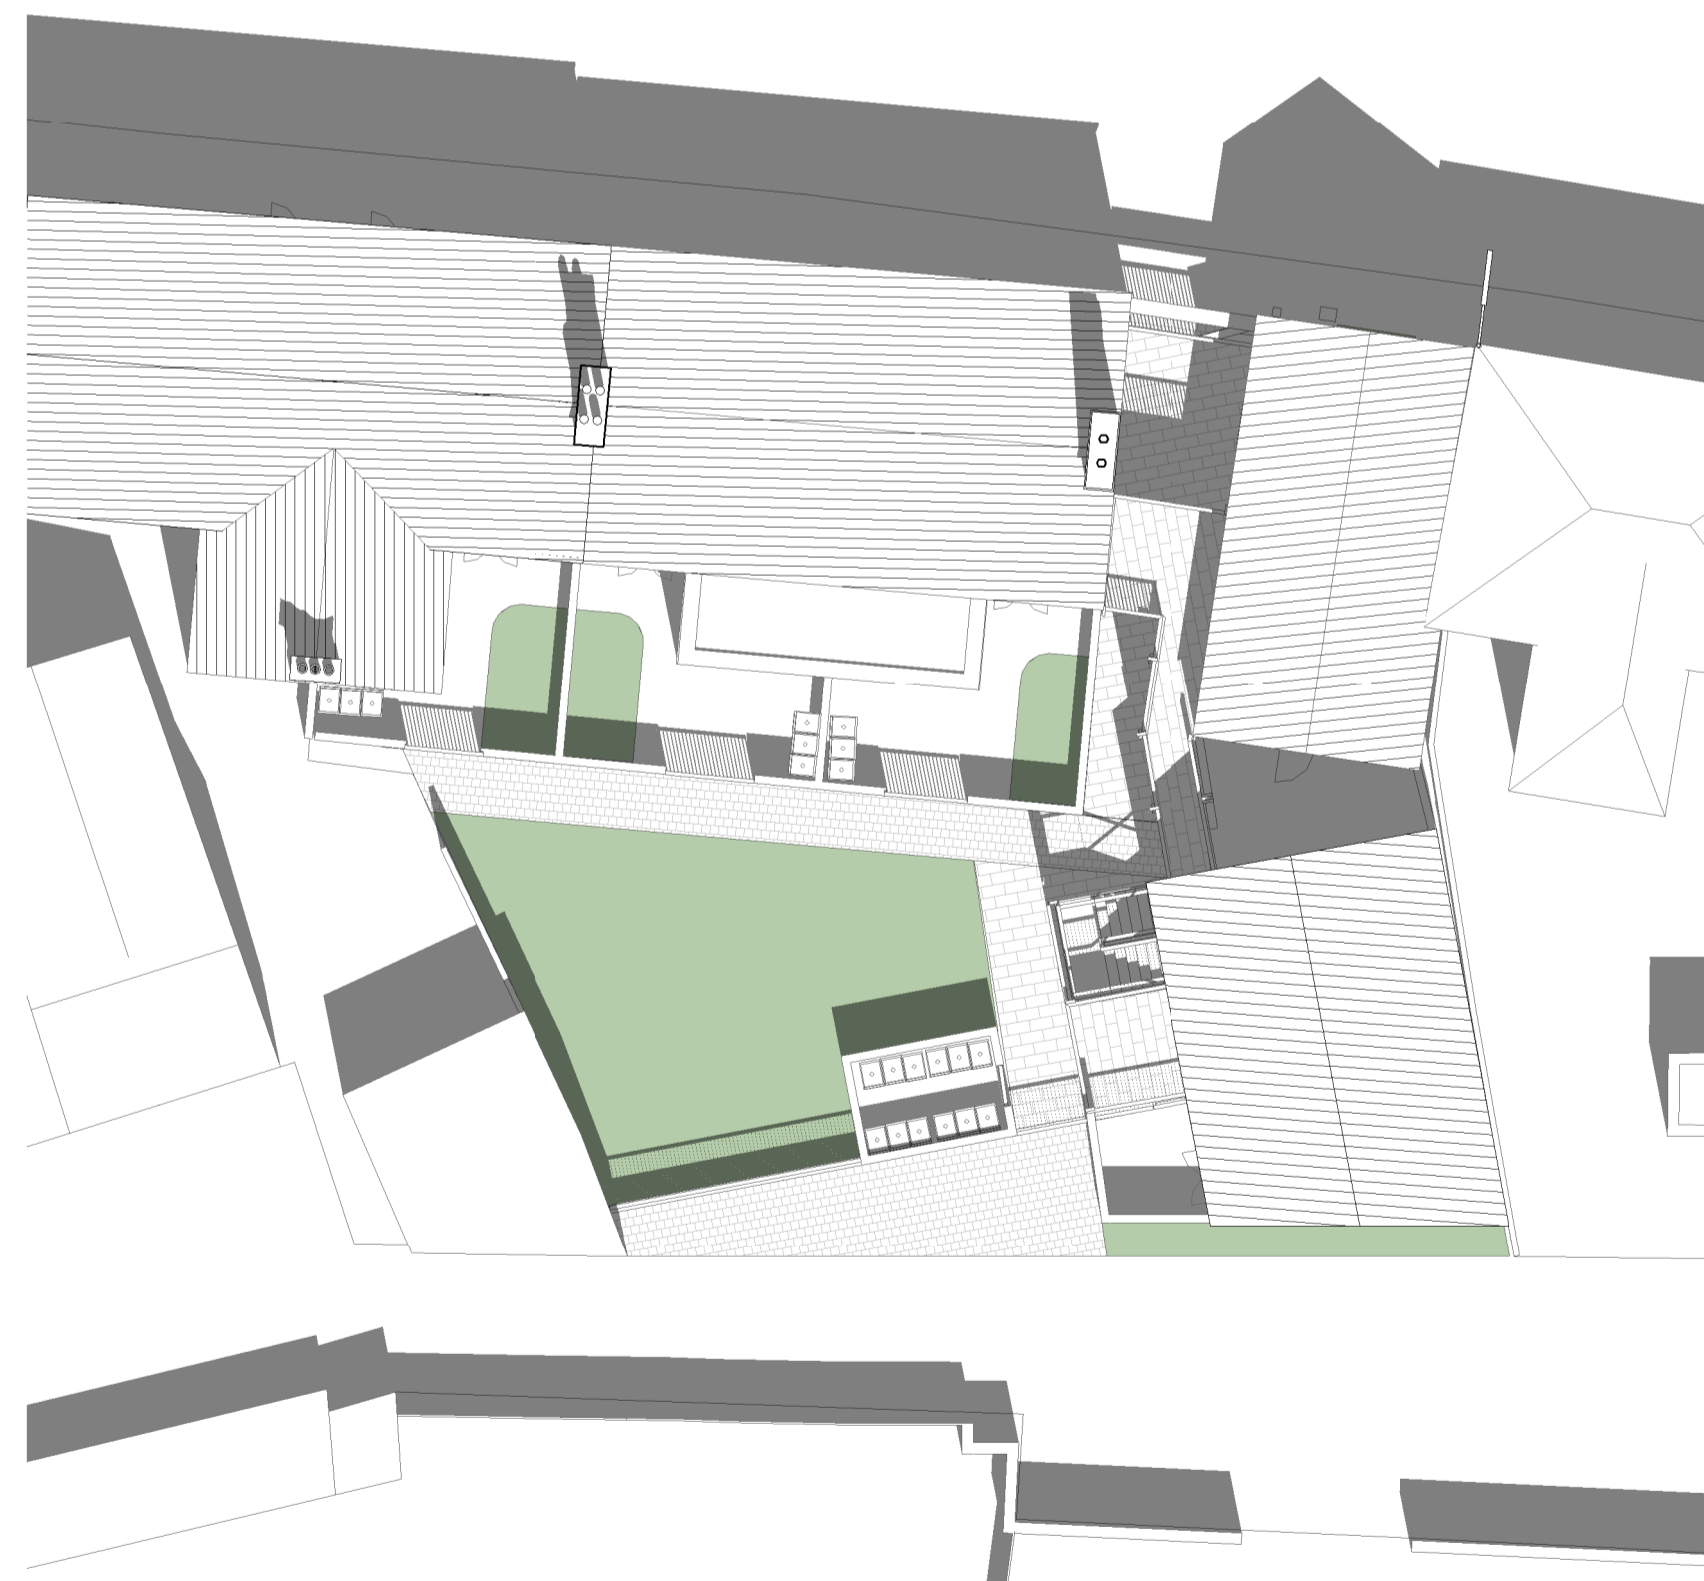

4 Sunpath Diagram 21st June 15.00pm



REF	DATE	DESCRIPTION	DRN	CHKD	ISSUED

OBFA 1 Johnson Place D02 HW58

Check all the entries on site and notify of all and any discrepancies. Do not scale off this drawing. A drawing to be used in conjunction with Architects' specifications and all relevant contract documents. This drawing should be printed in colour. This drawing and its content are copyright of OBFA Architects Ltd. This drawing shall not be copied, reproduced or otherwise used without the prior consent of OBFA Architects Ltd. No third party is to take influence on any aspect of this document without prior consent of OBFA Architects Ltd. REV June 2022

C:\Users\Conor\Documents\1933-OBFA-MA-22-M3-A-0003\_conor.mg\1933PUR.dwg

PROJECT	AUTHOR	BLOCK	LEVEL	TYPE	ROLE	SHEET	ID	USE
1933-OBFA-XX-DR-A-2009								A1
PROJECTNAME	CLIENT	DRAWN	CHECKED					
ABBEYLEIX ROAD	LCC	CB	OK					
SHEET	REVISED	DRWN BY NAME	SCALE	ISSUE DATE				
2009		SUNPATH DIAGRAMS	1:200	22/02/2022 14:22:17				