


NOTES:

1. THIS DRAWING TO BE READ IN CONJUNCTION WITH ALL RELEVANT ENGINEERS AND ARCHITECTS DRAWINGS AND SPECIFICATIONS.
2. FOR FULL SETTING OUT REFER TO ARCHITECT SETTING OUT DRAWINGS
3. ALL LEVELS ARE IN METRES TO ORDNANCE DATUM, MAIN HEAD.

LEGEND:

- PROPOSED BUILDING OUTLINE
- EXISTING BUILDING
- EXISTING SURFACE WATER SEWER/ DRAIN
- EXISTING FOUL WATER SEWER/ DRAIN
- EXISTING COMBINED SEWER/ DRAIN

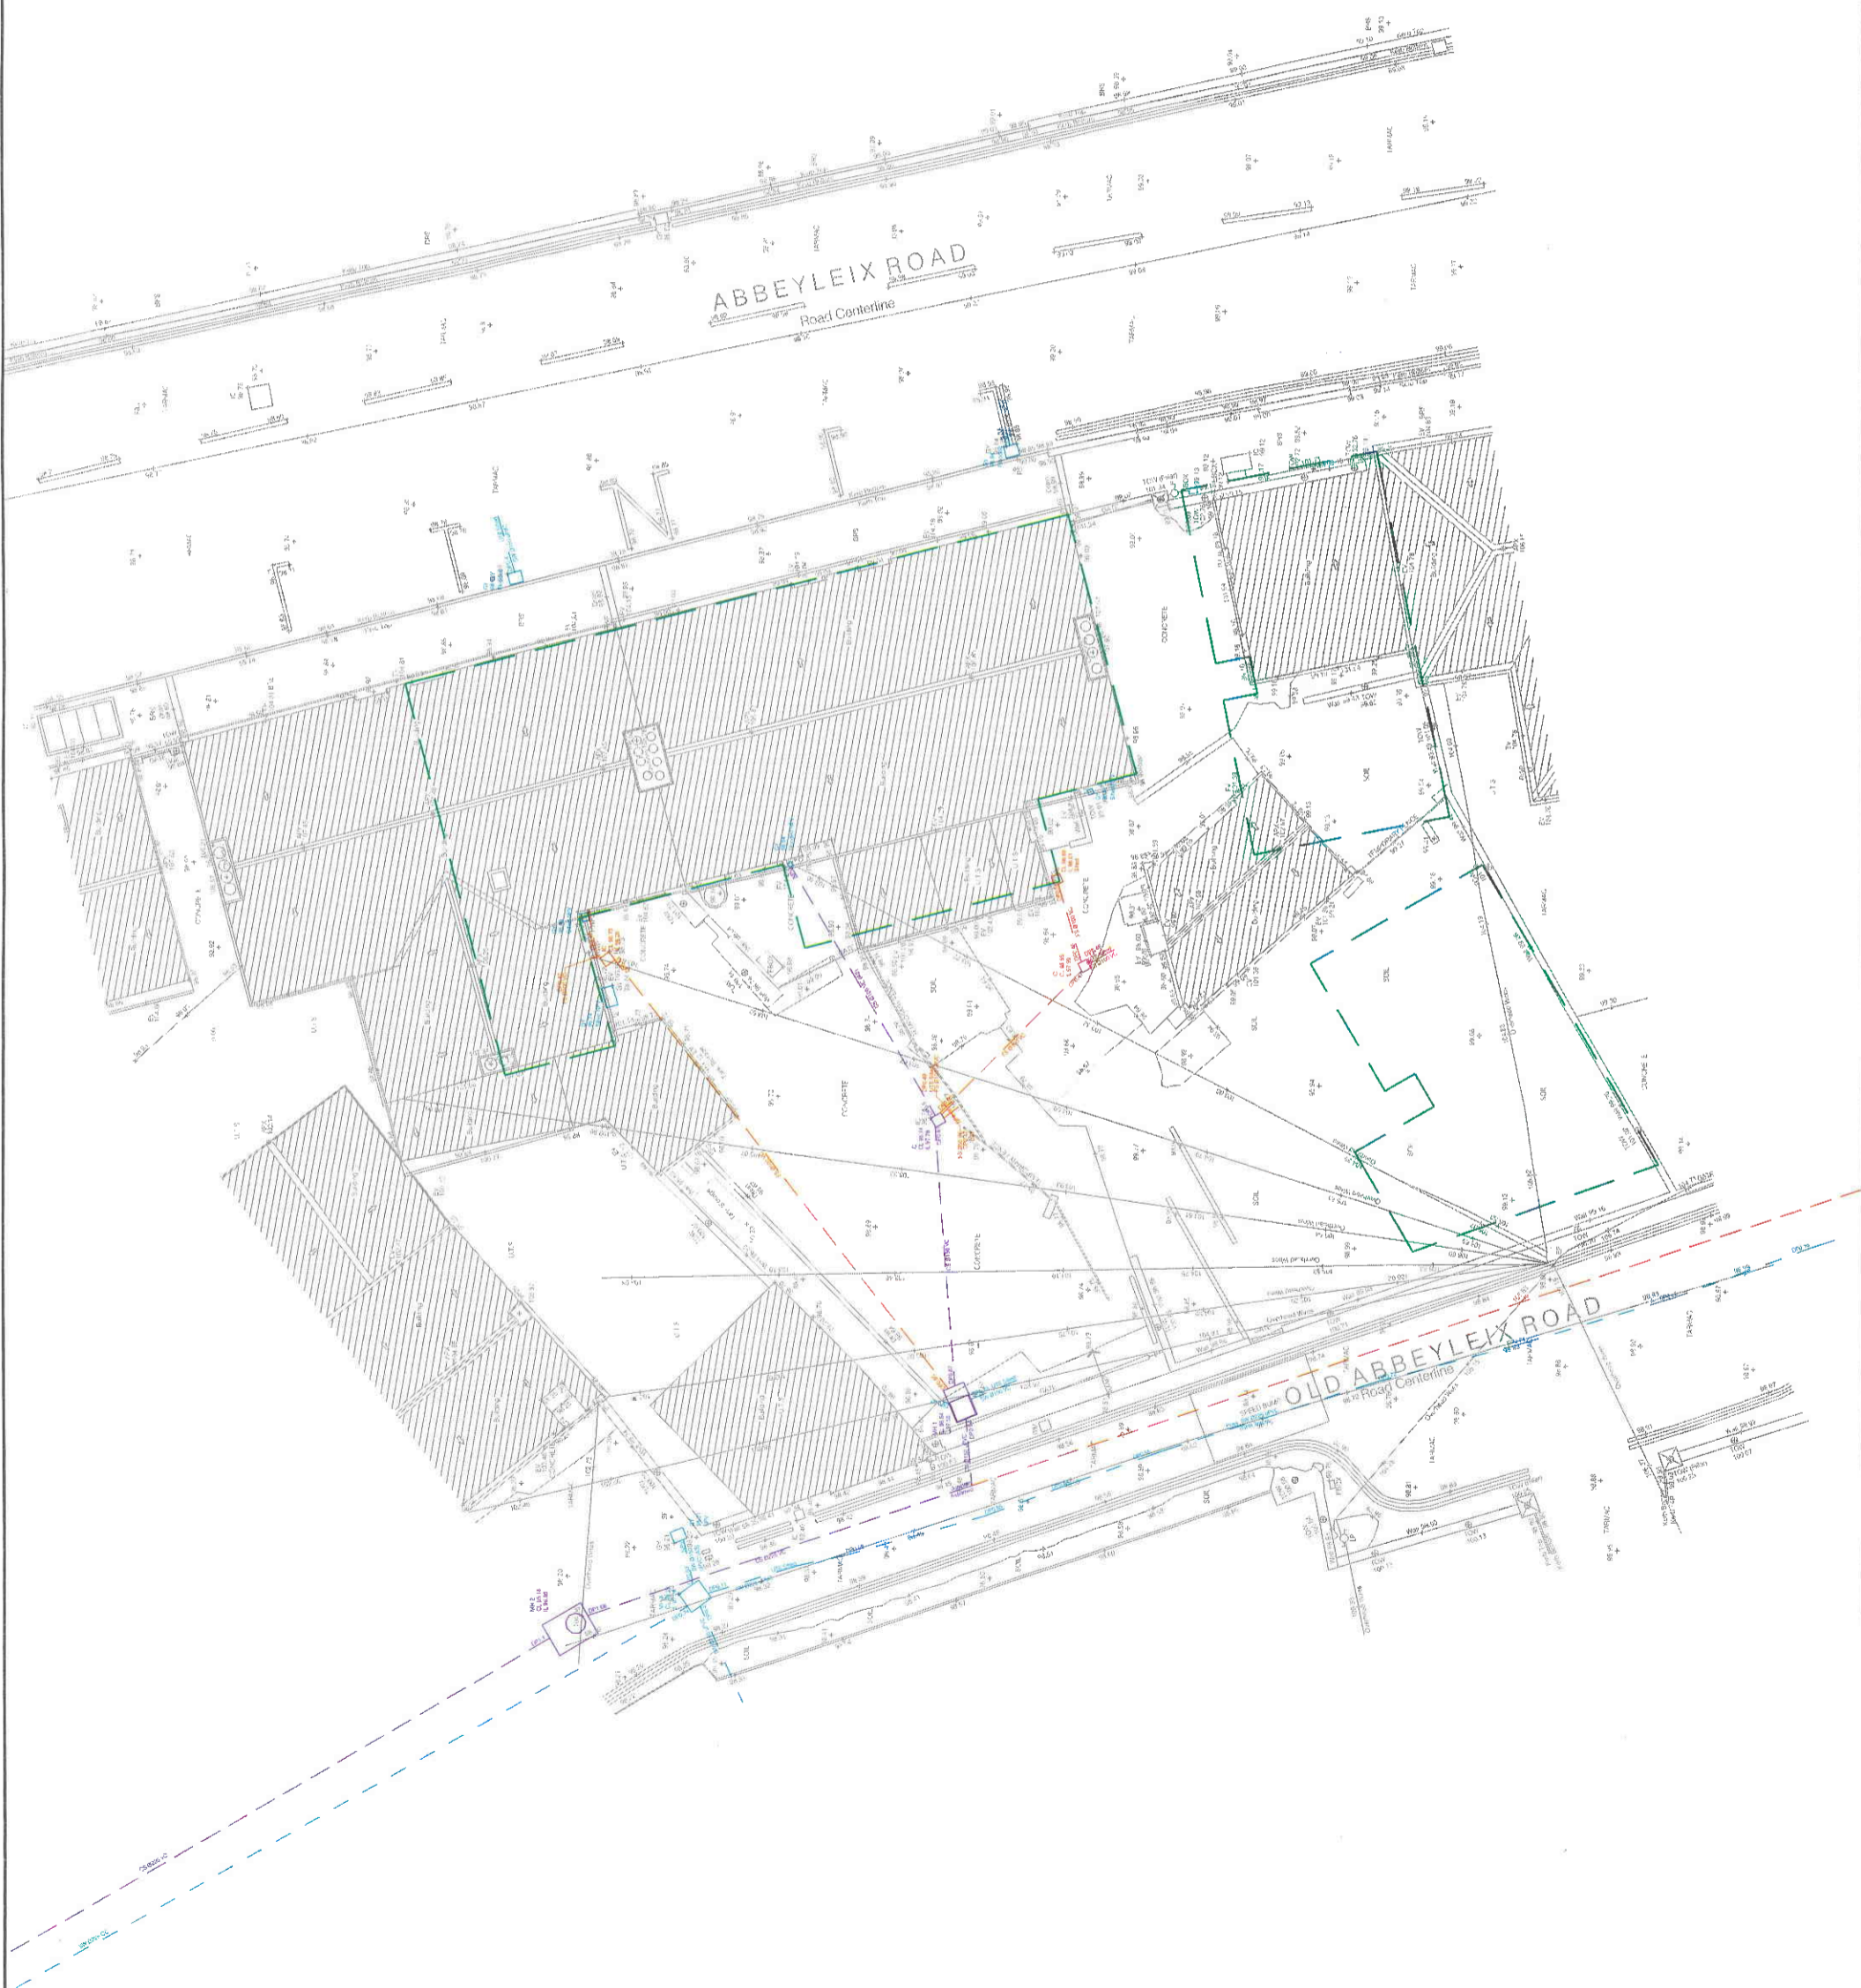

No.	Revision	Date	By	Checked
001	ISSUED FOR PLANNING	22.12.22	LW	NMCC

PLANNING

FROD
 CONSULTING ENGINEERS
 CIVIL - Structural - Environmental
 Area: House, Access Road, Sanitary Drain, etc.
 Tel: 01456 81111
 Email: info@frod.ie
 www.frod.ie

Client	LAOIS COUNTY COUNCIL
Project No	HOUSING AT ABBEYLEIX ROAD, FORTLOISE
Drawing Title	EXISTING DAMAGE LAYOUT
Drawing Number	AR-ROD-06-XX-DR-C-0030
Scale	1:1000
Date	21.12.22
Author	LW
Checked	NMCC
Drawn	LW
Scale Code	P101
Sheet	12 - FOR INFORMATION