


SITE NOTICE

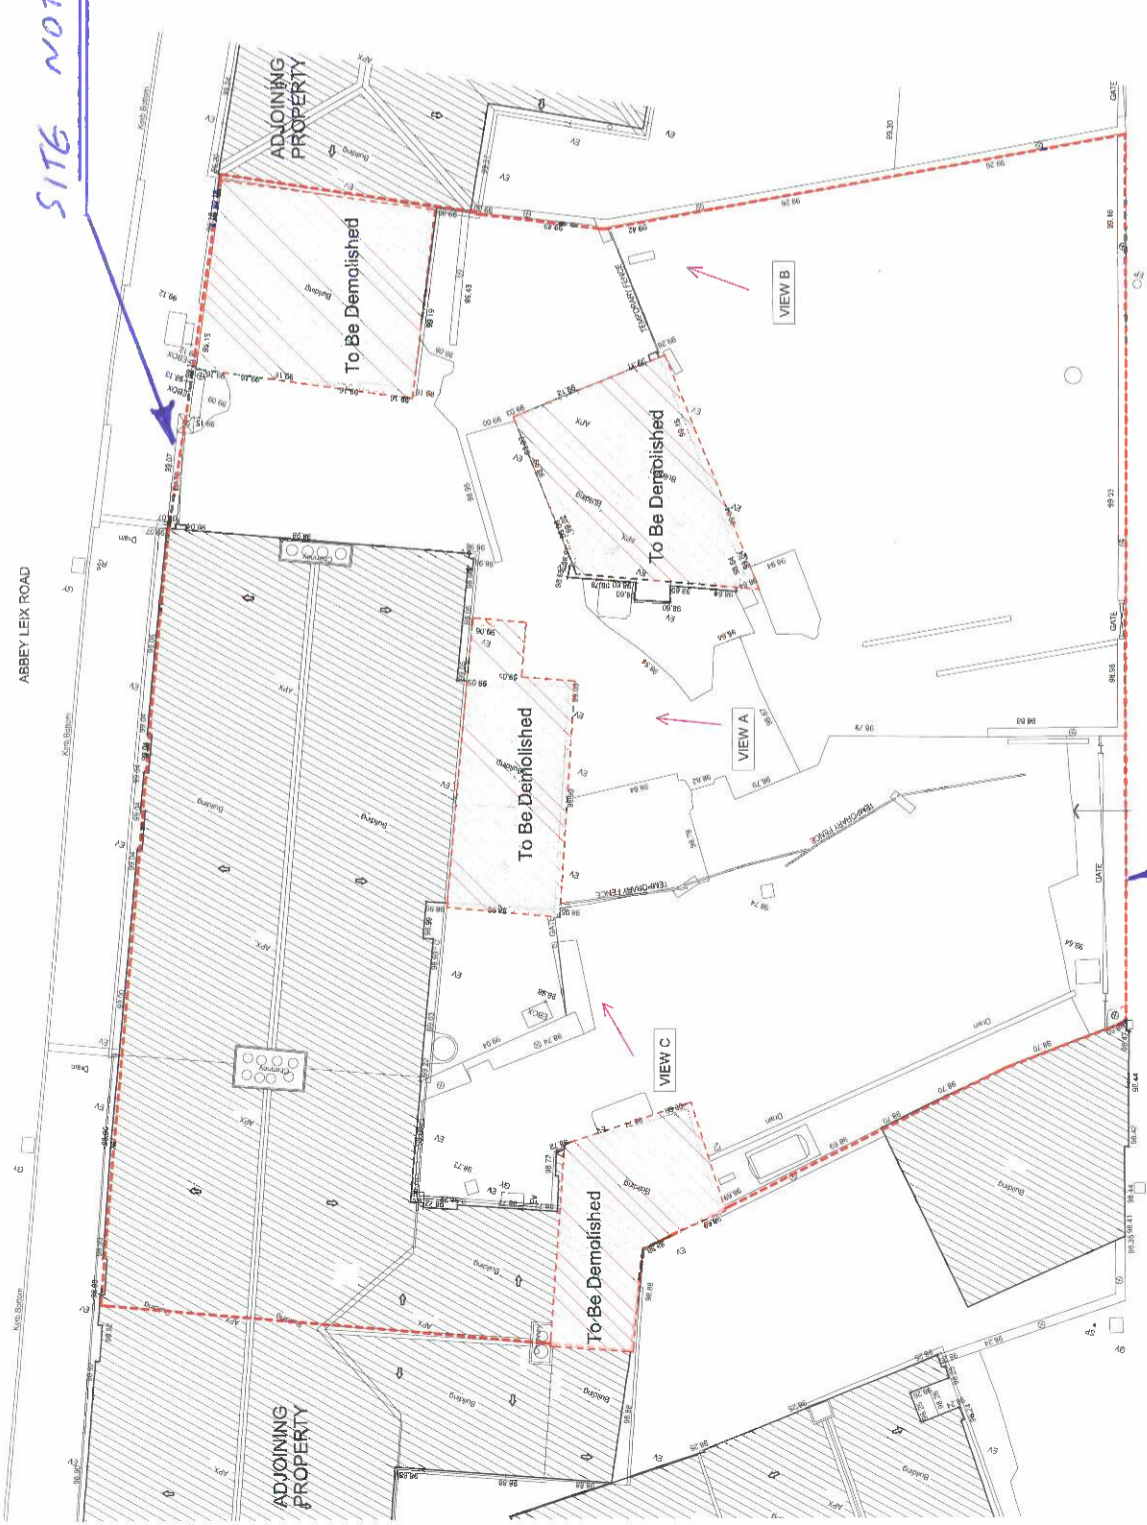

6 Existing Site Plan 1:100



View A. Rear of Proposed Unit 3



View B. Showing South Boundary condition




View C. Derelict Lean-to and stores to be demolished.

SITE NOTICE



5 Existing 01 1st Floor Level 1:100

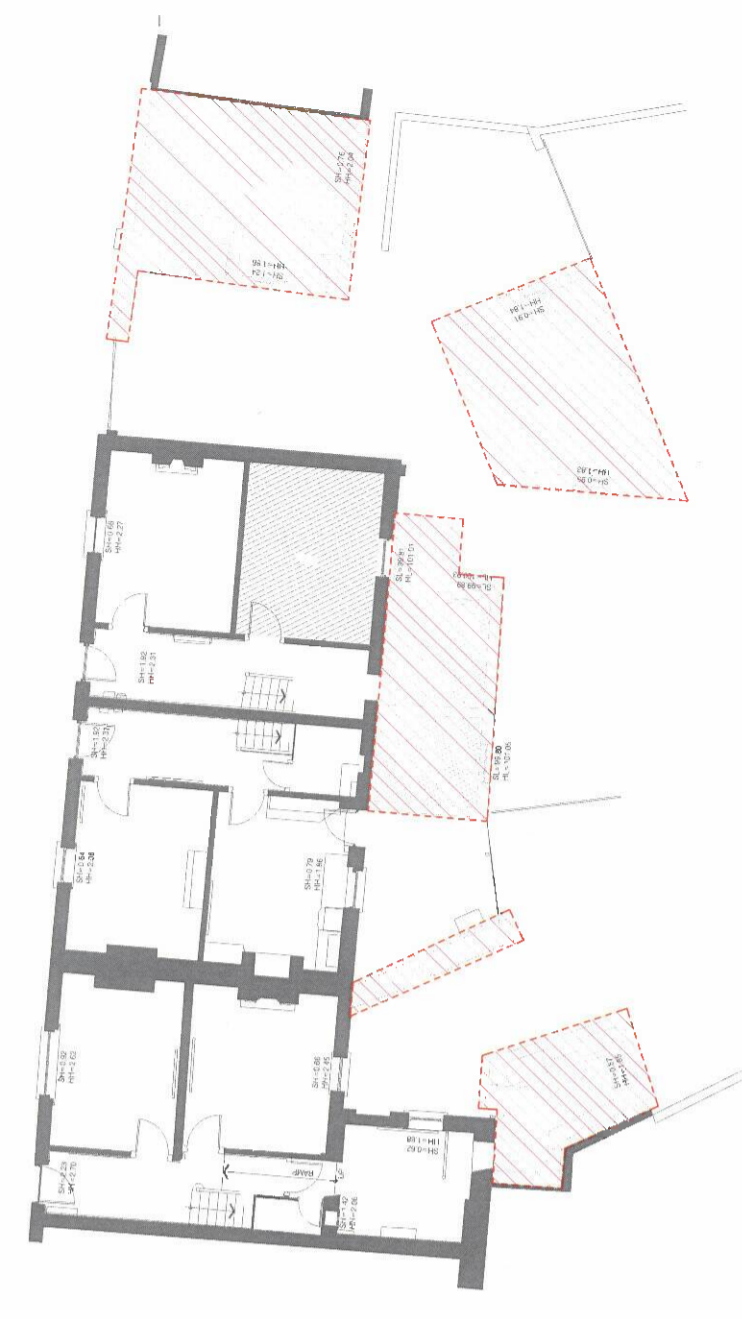

4 Existing 00 Ground Floor Plan 1:100

