


E 647644.1192

N 698459.5636

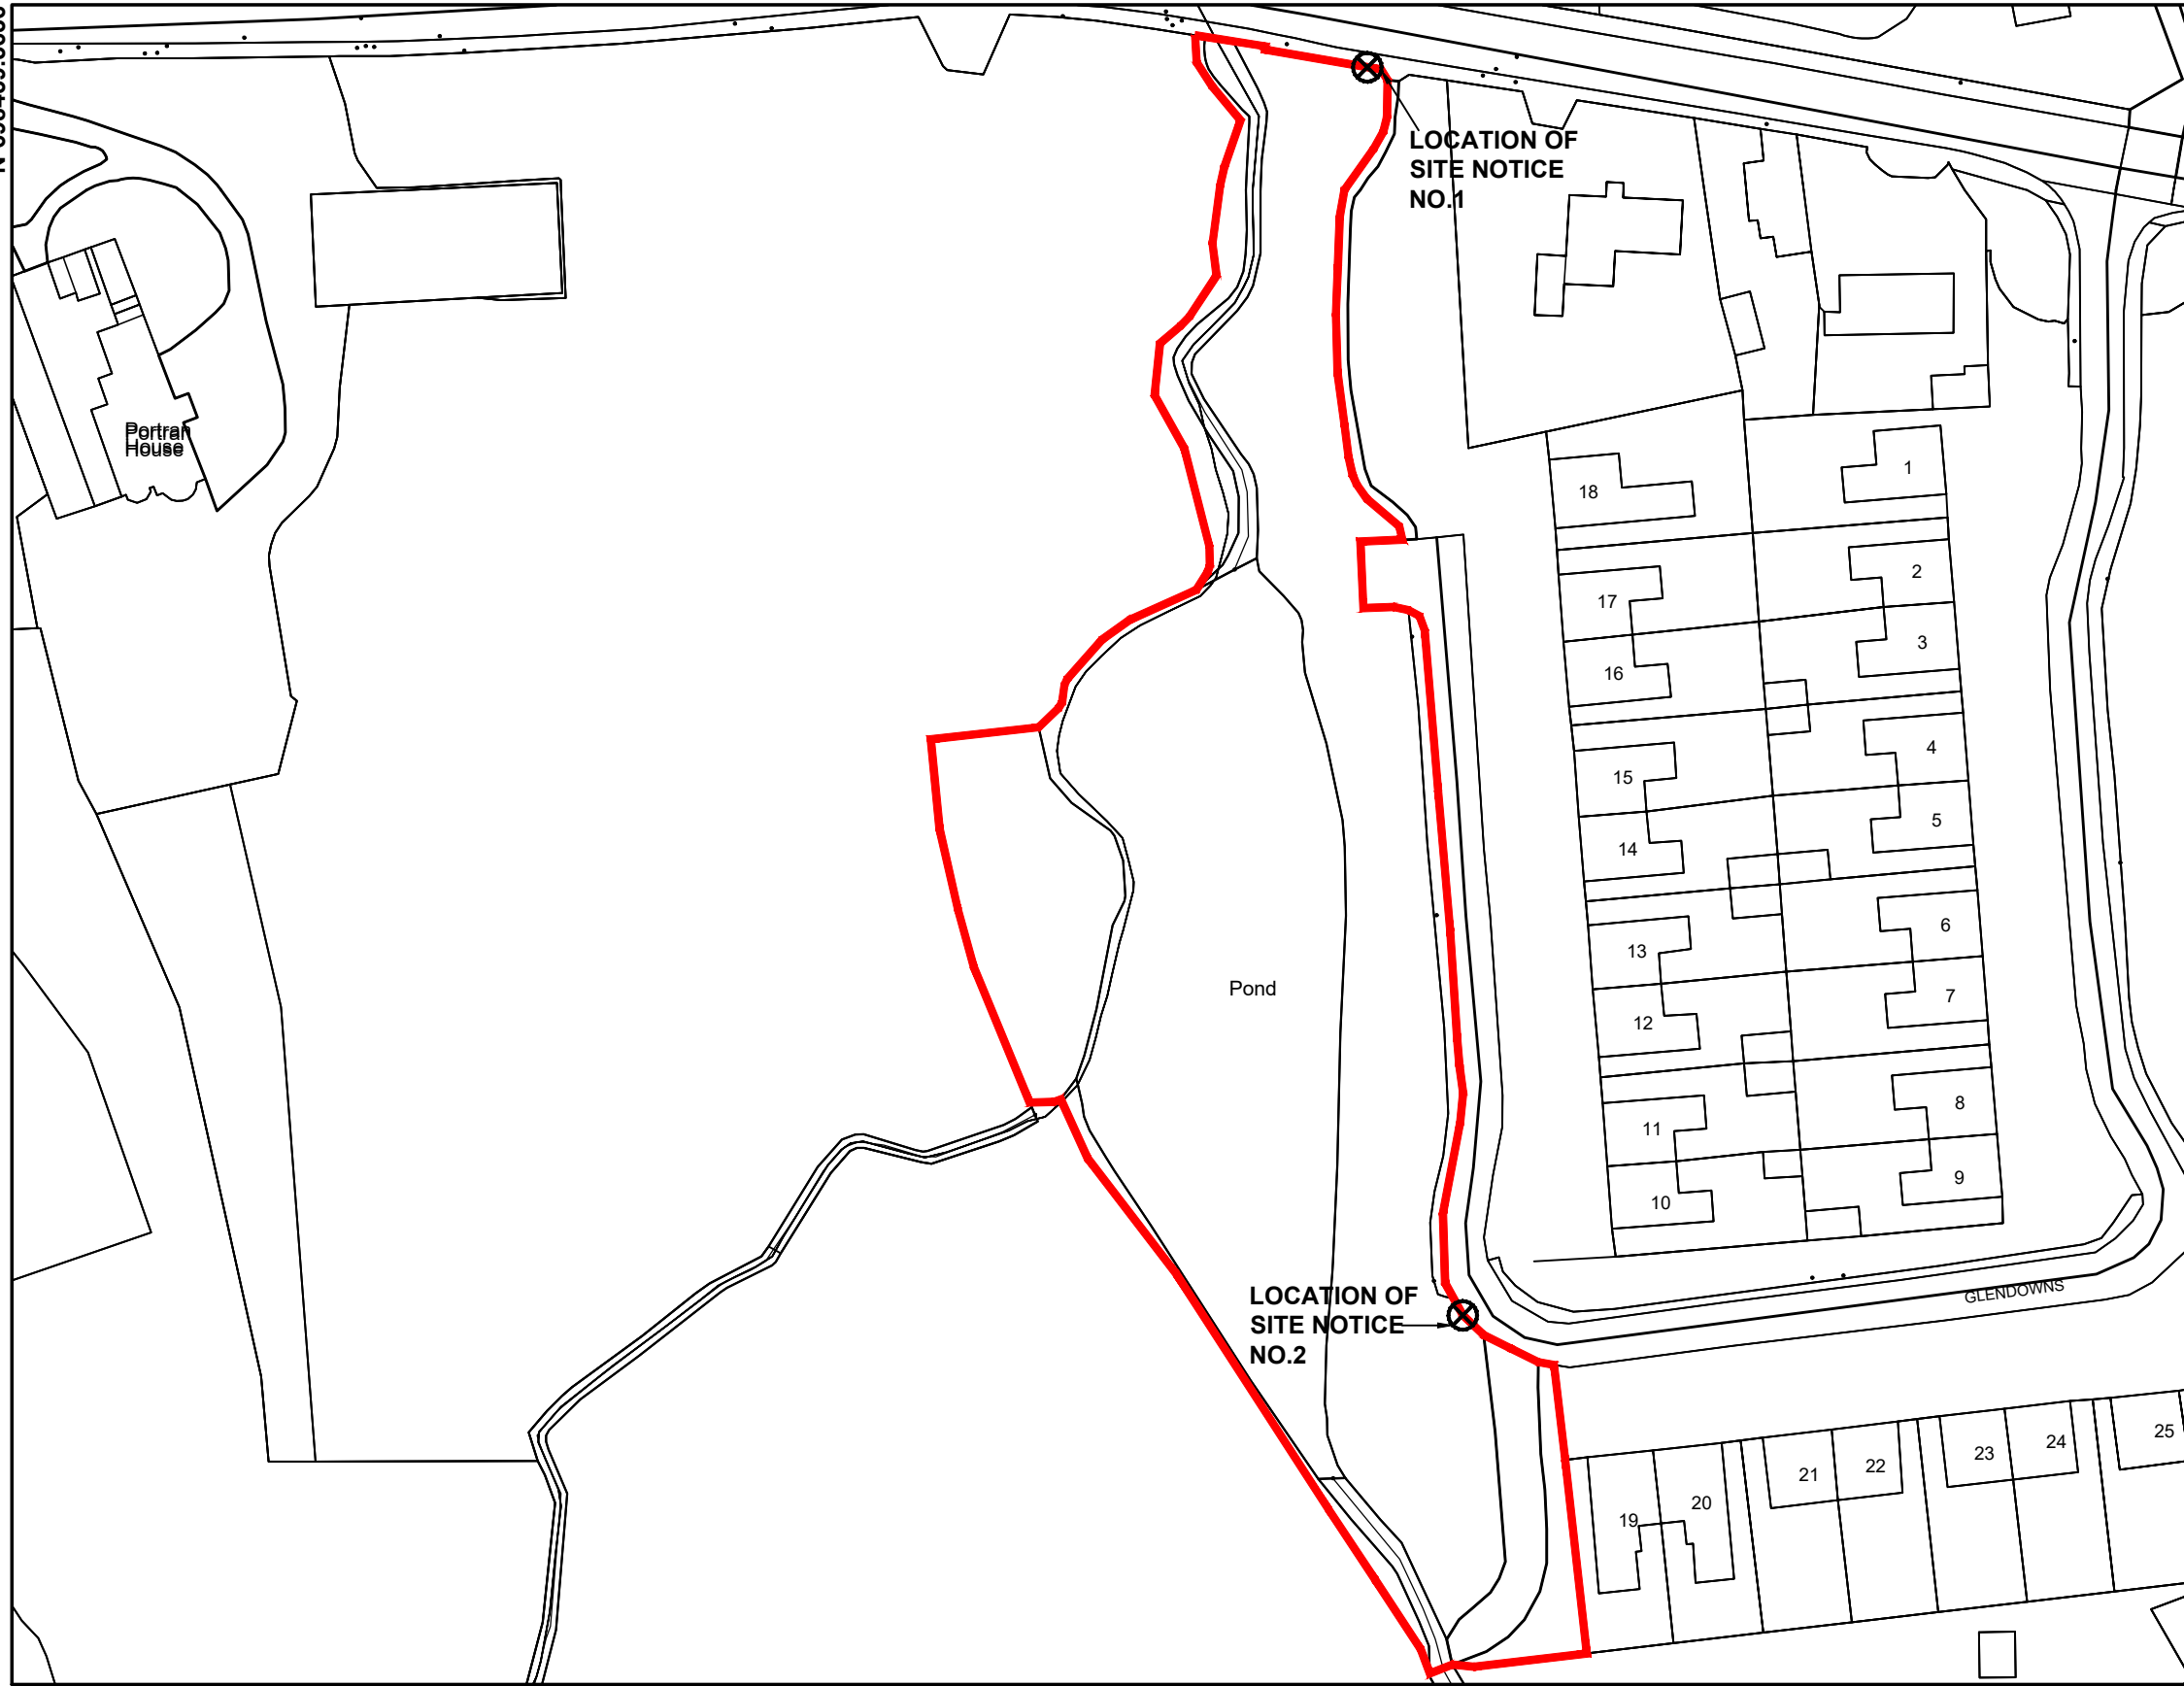

E 647940.1263

N 698230.9846

Output Format:
 =====
 DWG_35_LEVEL
 =====
 Output File:
 =====
 3942-10.DWG
 =====
 Map Series:
 =====
 1:1000
 =====
 3942-10
 REVISION DATE = 14-Oct-2011
 SURVEY DATE = 31-Dec-1986
 LEVELLED DATE = 31-Dec-1984
 =====
 Clip Extent:
 =====
 LLX,LLY = 647140,697835
 LRX,LRX = 647940,697835
 ULX,ULY = 647140,698434
 URX,URY = 647940,698434
 =====
 Projection:
 =====
 ITM
 =====
 ITM Centre Point Co-ordinate:
 =====
 X,Y = 647540,698134
 =====
 Extraction Date:
 =====
 19-Apr-2012
 =====
 Copyright:
 =====
 © Suirbhéireacht Ordanáis Éireann, 2012
 © Ordnance Survey Ireland, 2012
 =====
 Copyright:
 =====
 © Suirbhéireacht Ordanáis Éireann, 2010
 © Ordnance Survey Ireland, 2010


Arna thiomsú agus arna fhoilsiú ag Suirbhéireacht Ordanáis Éireann, Páirc an Fhionnuisce, Baile Átha Cliath 8, Éire.
 Compiled and published by Ordnance Survey Ireland, Phoenix Park, Dublin 8, Ireland.

Sáraíonn atáirgeadh neamhúdaraithe cóipcheart Shuirbhéireacht Ordanáis Éireann agus Rialtas na hÉireann.
 Unauthorised reproduction infringes Ordnance Survey Ireland and Government of Ireland copyright.

Gach cead ar cosnamh. Ní ceadmhach aon chuid den fhoilseachán seo a chóipeáil, a atáirgeadh nó a tharchur in aon fhoirm ná ar aon bhealach gan cead i scríbhinn roimh ré ó úinéirí an chóipchirt.
 All rights reserved. No part of this publication may be copied, reproduced or transmitted in any form or by any means without the prior written permission of the copyright owners.

Ní hionann bóthar, bealach nó cosán a bheith ar an léarscáil seo agus fianaise ar chead slí.
 The representation on this map of a road, track or footpath is not evidence of the existence of a right of way.

Ní thaispeánann léarscáil de chuid Ordanáis Shuirbhéireacht na hÉireann teorann phointí dleathúil de mhaoin riamh, ná úinéireacht de ghnéithe fhisiciúla.
 Ordnance Survey maps never show legal property boundaries, nor do they show ownership of physical features.

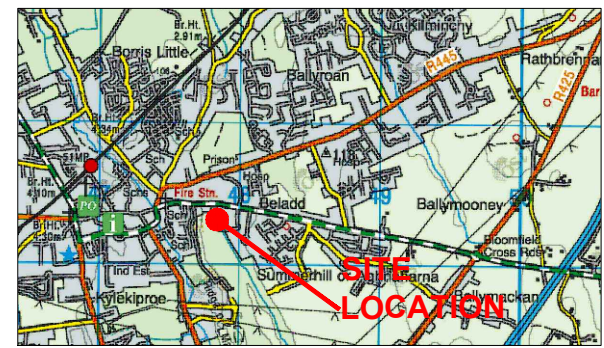

Site Location Map

Legend:
 LAND SUBJECT TO APPLICATION SHOWN OUTLINED IN A RED BOUNDARY.

Produced by Laois County Council under copyright agreement from Ordnance Survey of Ireland. All rights reserved. Licence No. LaoisCCMA9802

Revision	Date	Description

LAOIS COUNTY COUNCIL
COMHAIRLE CHONTAE LAOISE

Wes Wilkinson
 Senior Executive Engineer
 Portlaoise Municipal District Roads Office

Mr. Simon Walton,
 Director of Services,
 Roads, Transportation, Water Services,
 Environment and Emergency Services.

Portlaoise Municipal District Roads Office,
 Laois County Council Offices,
 IDA Business & Technology Park,
 Mountrath Rd., Portlaoise Co. Laois.
 R32 WKE0
 (057) 8664157

Laois County Council,
 Áras an Chontae,
 Portlaoise,
 Co. Laois.
 (057) 8664000

Project: Desilting and Maintenance of Glendowns Pond, Portlaoise, Co. Laois				
Title: Proposed Site Location Map				
Drawn: K.Quinn.	File: W:\Portlaoise Municipal District - Roads Office\Maintenance_Schemes & Works\2023\River Works\Glendowns	Project No. 2023_River Works	Drawing No. 001- SITE LOCATION MAP	Rev.
Checked: W.Wilkinson	Scale: 1:1000 @A3		Status.	
Approved: W.Wilkinson	Date: 20-04-2023		PLANNING	