


NOTE:
TO VISIBILITY AND SET BACK DISTANCES REFER TO LAOIS COUNTY COUNCIL ROADS & PARKING STANDARDS

<https://www.laois.ie/wp-content/uploads/Laois-County-Council-Roads-and-Parking-Standards-2007.pdf>

REVISION SCHEDULE				
REV. NO.	REV. DESCRIPTION	REV. DATE	SIGNATURE	CHECKED
D1	ISSUED FOR PLANNING - DRAFT	18/07/2023	BF	LE
PL1	ISSUED FOR PLANNING	20/07/2023	BF	LE

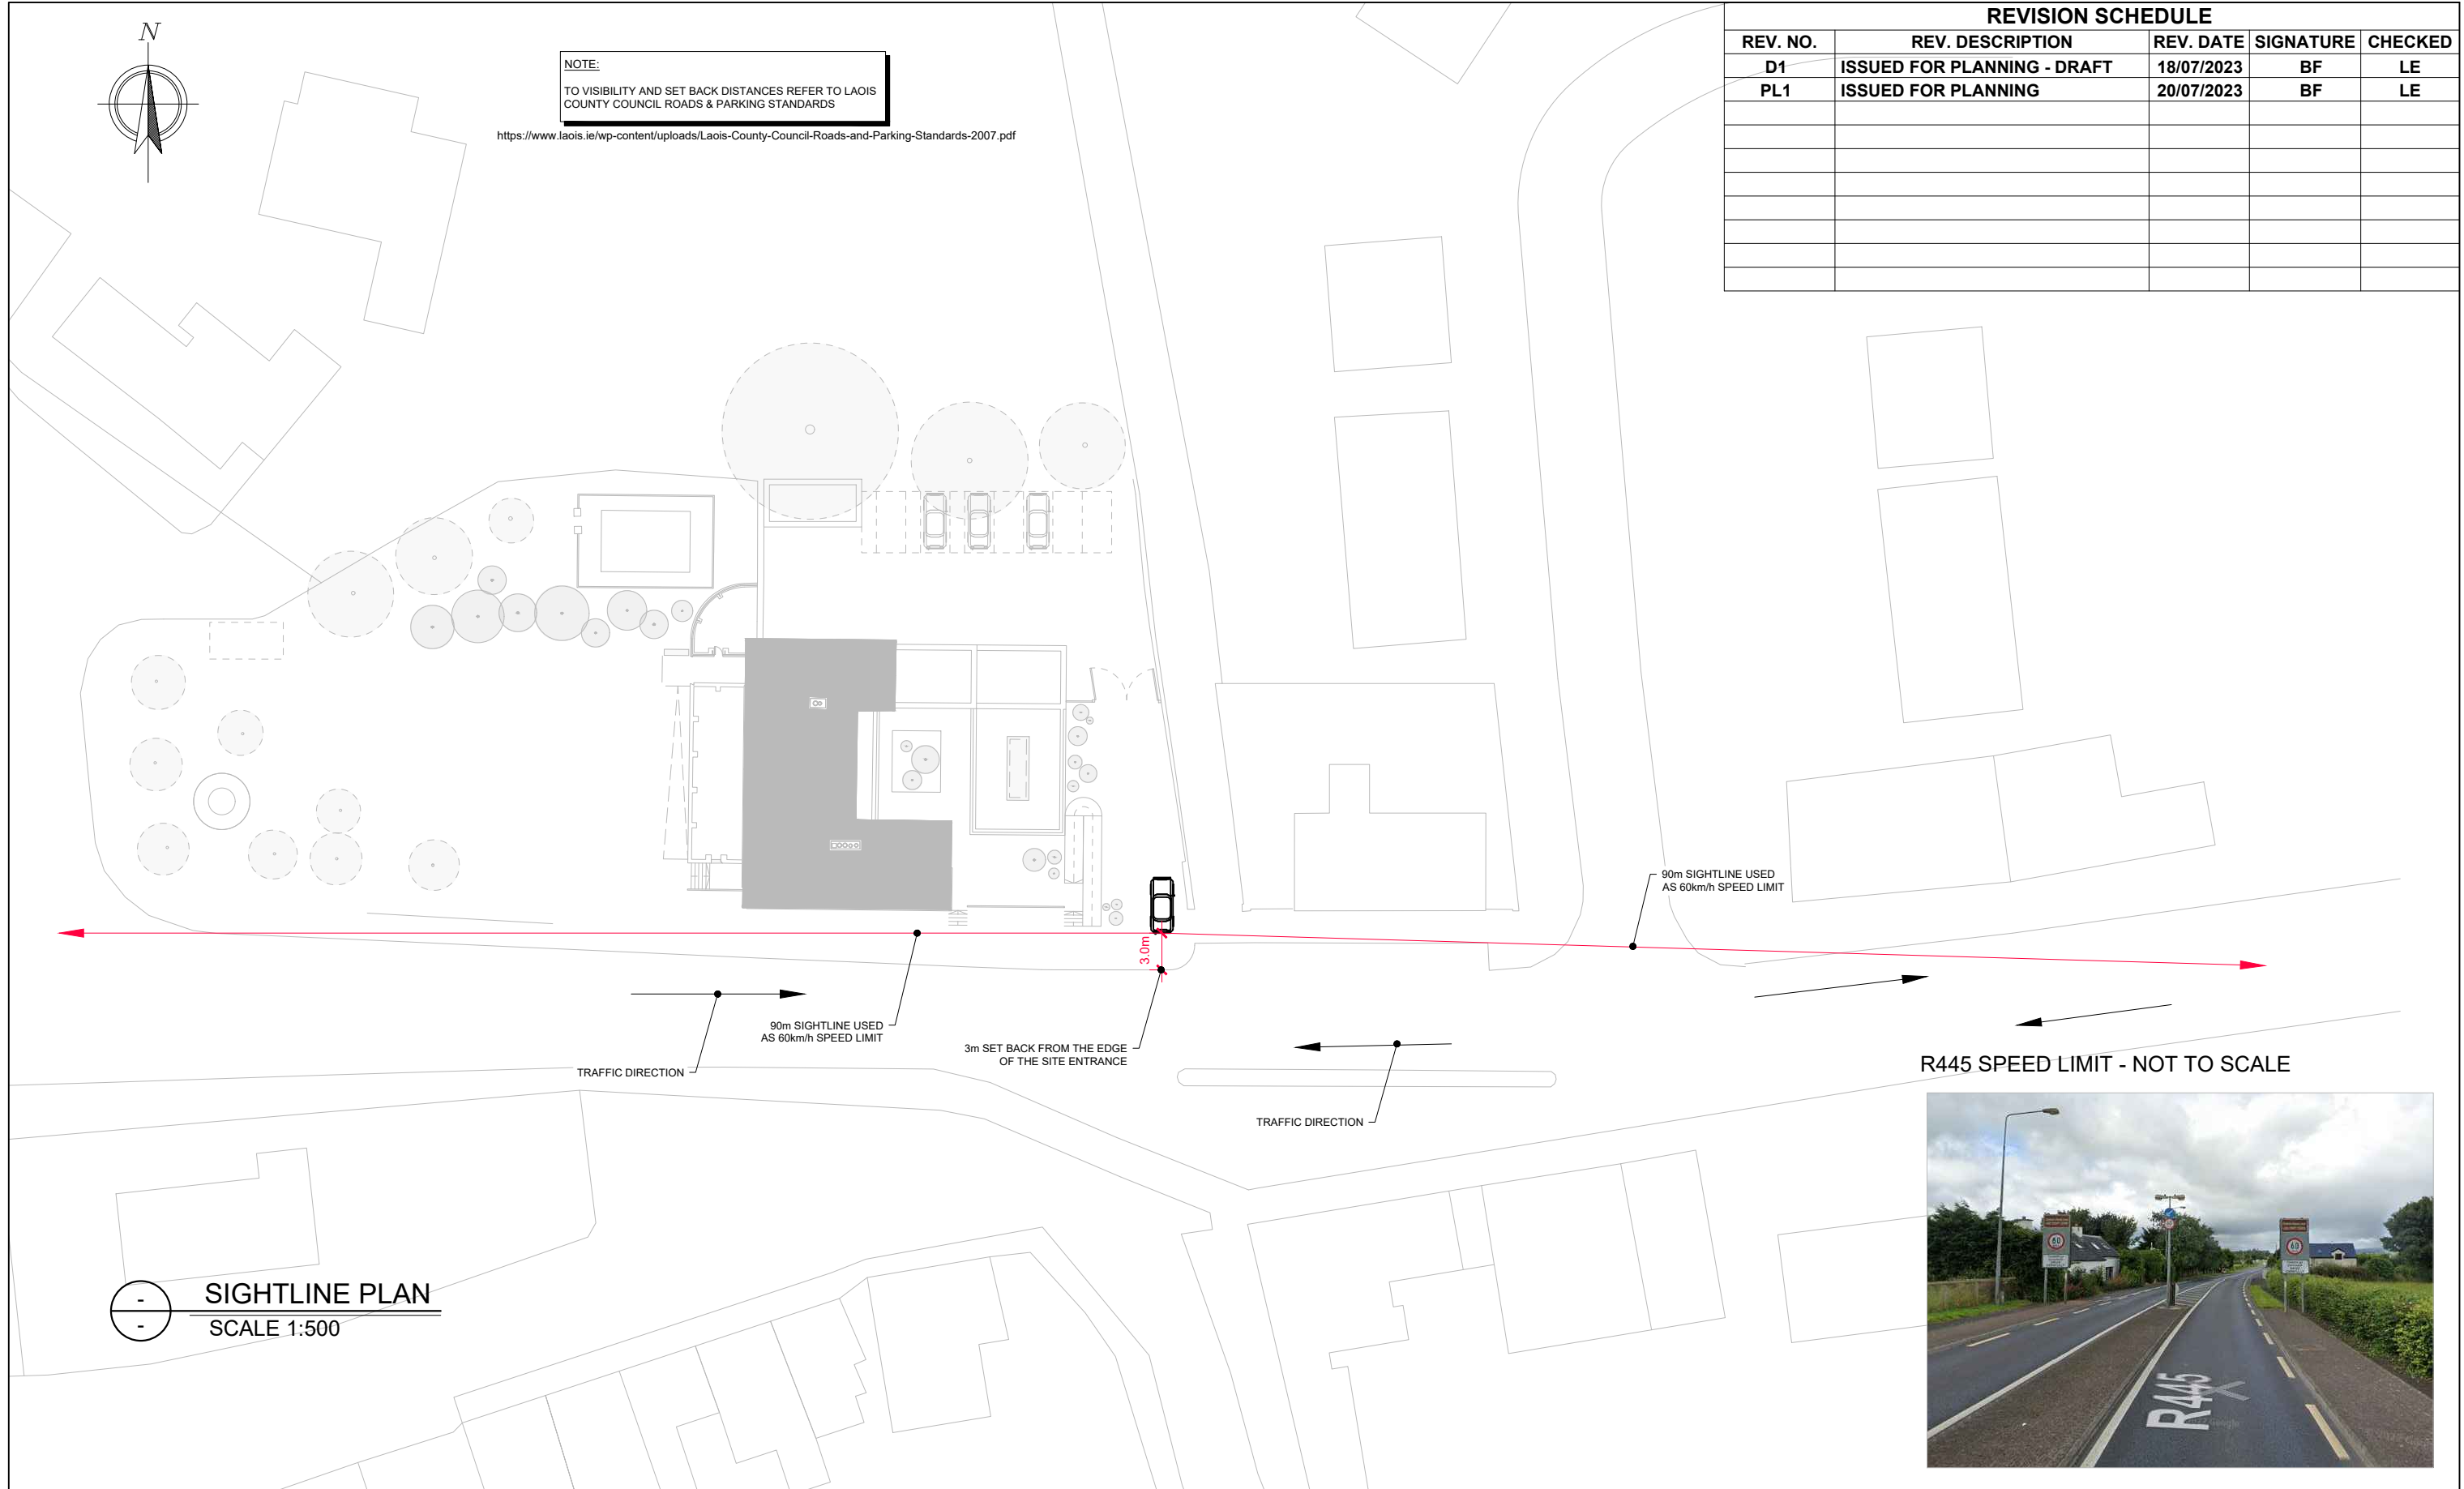

SIGHTLINE PLAN
SCALE 1:500

Drawing Stage:
PLANNING

Project Details:	
Site Address:	BORRIS-IN-OSSORY
Client:	LAOIS COUNTY COUNCIL
Architect:	HOWLEY HAYES COONEY ARCHITECTS
M&E Designer:	-
Contractor:	-

Drawn by:	Checked by:	Approved by:	Date:
BF	LE	LE	18/07/2023
Project Name:		Scale:	Project Number:
BORRIS-IN-OSSORY COURTHOUSE		1:500 @ A3	2238
Drawing Title:		Project:	Originator: Zone:
SIGHTLINE PLAN		-	CORA ZZ

CORA
CONSULTING ENGINEERS

Behan House,
10 Lower Mount Street,
Dublin 2. D02 HT71
Tel: +353 (0)1 661 1100
e-mail: info@cora.ie
Web: www.cora.ie

Level:	Type:	Discipline:	Drawing No:	Stage:	Revision:
00	DR	C	0010	PL	PL1