

Illustrative view of the the landscaping proposals and Courthouse from the west



KEY

Main Features

- ① Enhanced Millennium Fountain
- ② Formal lawned gardens
- ③ Hardstanding & access point
- ④ Raised civic garden
- ⑤ Tiered screen planting
- ⑥ Vehicle parking (7no. Parking spaces. 1 Accessible with 2 EV charging units)
- ⑦ Shared surface access
- ⑧ Private workspace courtyard
- ⑨ Public raised terrace
- ⑩ Cycle parking
- ⑪ Remodelled existing planter
- ⑫ Bin storage corral
- ⑬ Potential future traffic calming & crossing
- ⑭ Entrance feature and focal point

General

- Key existing levels
- Key proposed levels
- Proposed contours
- Walls
- Steps and handrails
- Existing railings refurbished. Plinth repaired and relaid to new levels
- Post & panel fence. 2.4m Height.
- Post and panel fenced bin and storage corral with gate.
- Boundary railings. 2.4m Height
- Replacement boundary wall. Up to 1.8m height above FGL.
- Balustrade and handrails
- Secured access gates
- Millennium Fountain

Surfaces


- Existing paved base to fountain
- Granite flag paving
- High quality precast concrete blocks
- Permeable precast concrete paving
- Self binding gravel
- Pebble finish drainage channel
- Tactile Paving
- Reinforced grass
- New PPC Edge
- Corten Edge

Furniture

- EV Charging point
- Entrance Feature
- Feature Lighting
- Seats
- Raised planters seats and tables.
- Informal sculptural seating
- Cycle stands

Planting

- Lawn with bulbs
- Planter - Perennial mix to suit growing conditions.
- Planter - Shrubs
- Specimen trees
- Native standard trees
- Existing trees retained & pruned. Crowns of trees lifted at the green.
- Existing trees removed
- Existing woodland pruned and infilled

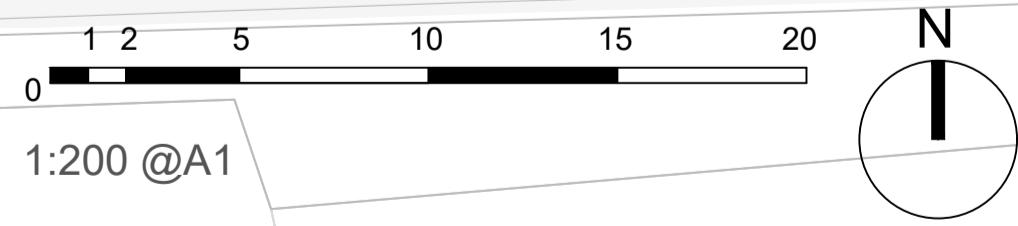

REVISION	DATE	DESCRIPTION	APPROVED
B	14-07-23	Stage 2 - Part 8	NdeJ
A	04-04-23	Stage 1	NdeJ

BORRIS IN OSSORY COURTHOUSE
Main Street, Borris in Ossory, Co.Laois

DRAWN : HapR	STATUS: Stage 2 - Planning	DRAWING No. BiO-L-001-LGAPlan
CHECKED : NdeJ	SCALE: 1:200 at A1	DATE: July 2023
APPROVED : NdeJ	FORMAT: AutoCAD	CLIENT : Laois CoCo
PROJECT MANAGER : -	This drawing must not be either loaned, copied or otherwise reproduced in whole or in part or used for any purpose without the prior written permission of NdeJA	

PROJECT: **Borris in Ossory Courthouse and Amenity Enhancement Scheme**

TITLE: **Landscape General Arrangement Plan**

Nicholas de Jong Associates
URBAN DESIGN

Howley Hayes Cooney

Laois County Council
Aras an Chontas, Portlaoise, Co. Laois

REV. **B**