


| | |
|-------------------------|--|
| Carriageway | |
| Proposed Footway | |
| Proposed Cycle Track | |
| Proposed Shared surface | |
| Existing Footway | |
| Grassed Verge | |

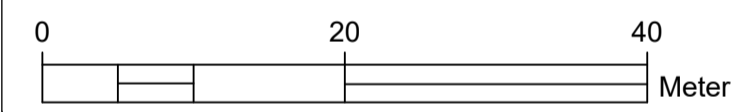

OS mapping reproduced under licence.
 This drawing is not to be reproduced without the written permission of Kilgallen and Partners. Copyright.

| REV | DATE | BY | DETAILS |
|-----|------|----|---------|
| | | | |
| | | | |
| | | | |

STATUS
 FOR PLANNING APPLICATION PURPOSES ONLY. NOT TO BE USED FOR ANY OTHER PURPOSE.

CLIENT
 LAOIS COUNTY COUNCIL

PROJECT
 PORTARLINGTON PERMEABILITY SCHEMES 2023
 SCHEME 02 - ST. BRIGID'S SQUARE TO CANAL ROAD

TITLE
 GENERAL LAYOUT - Sheet 2 of 2
 (Arlington - Canal Road)

KILGALLEN & PARTNERS
 CONSULTING ENGINEERS
 E-mail: info@kilgallen.ie, Web: www.kilgallen.ie

| | |
|--|---|
| KYLEEPROE WELL ROAD PORTLAOISE T +353 56 866 2860 | UNIT 3 DANVILLE BUSINESS PARK KILKENNY +353 56 777 01090 |
|--|---|

| | | |
|-------------|-----------------------------------|---------------------|
| DRN: SC | DRAWING NO.: 22007-DR-PF02-202 | REV.: PL2 |
| CHWD: PB | SCALE: 1:500 @ A1 | DATE: 20/10/2023 |