


LEGEND:



7m Wide access Road

Site Location Map (Scale : N.T.S)

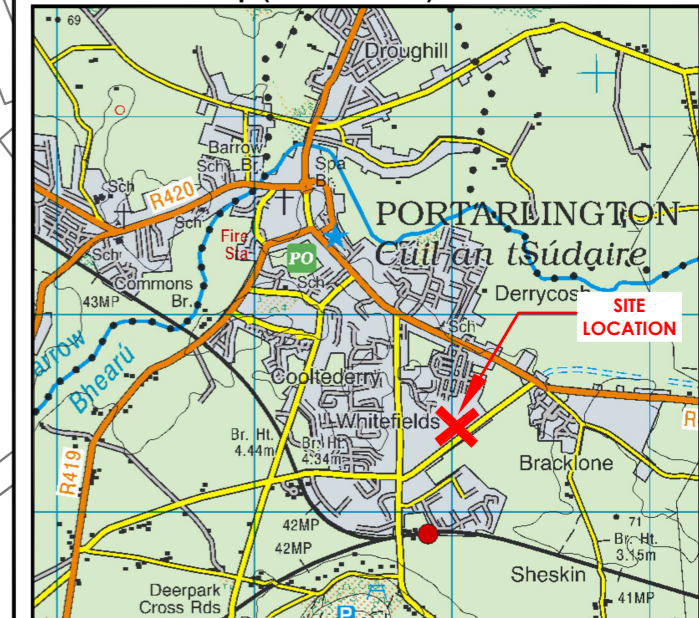

Produced by Laois County Council under copyright agreement from Ordnance Survey Ireland/ Government of Ireland. All rights reserved. Licence No. CYAL50263150

Revision	Date	Description

LAOIS COUNTY COUNCIL
COMHAIRLE CHONTAE LAOISE

Mr. Simon Walton,
Director of Services,
Roads and Water
Services.

Mr. James Dowling,
Senior Exec. Engineer,
Roads .

Mr. Paul McLoughlin,
Senior Engineer,
Roads.

Áras an Chontae,
Portlaoise,
Co. Laois.
(057) 8664000

Project: Canal Road Business Park, Portllington.			
Title: Access Road Layout			
Drawn: JP Grufferty.	Project No.	Drawing No.	Rev.
Checked: JD	Scale: AS SHOWN @A3		0
Approved: PMcL	Date: 19/01/2024	Status: PART VIII	