


X=646436  
Y=698322

X=646687  
Y=698322

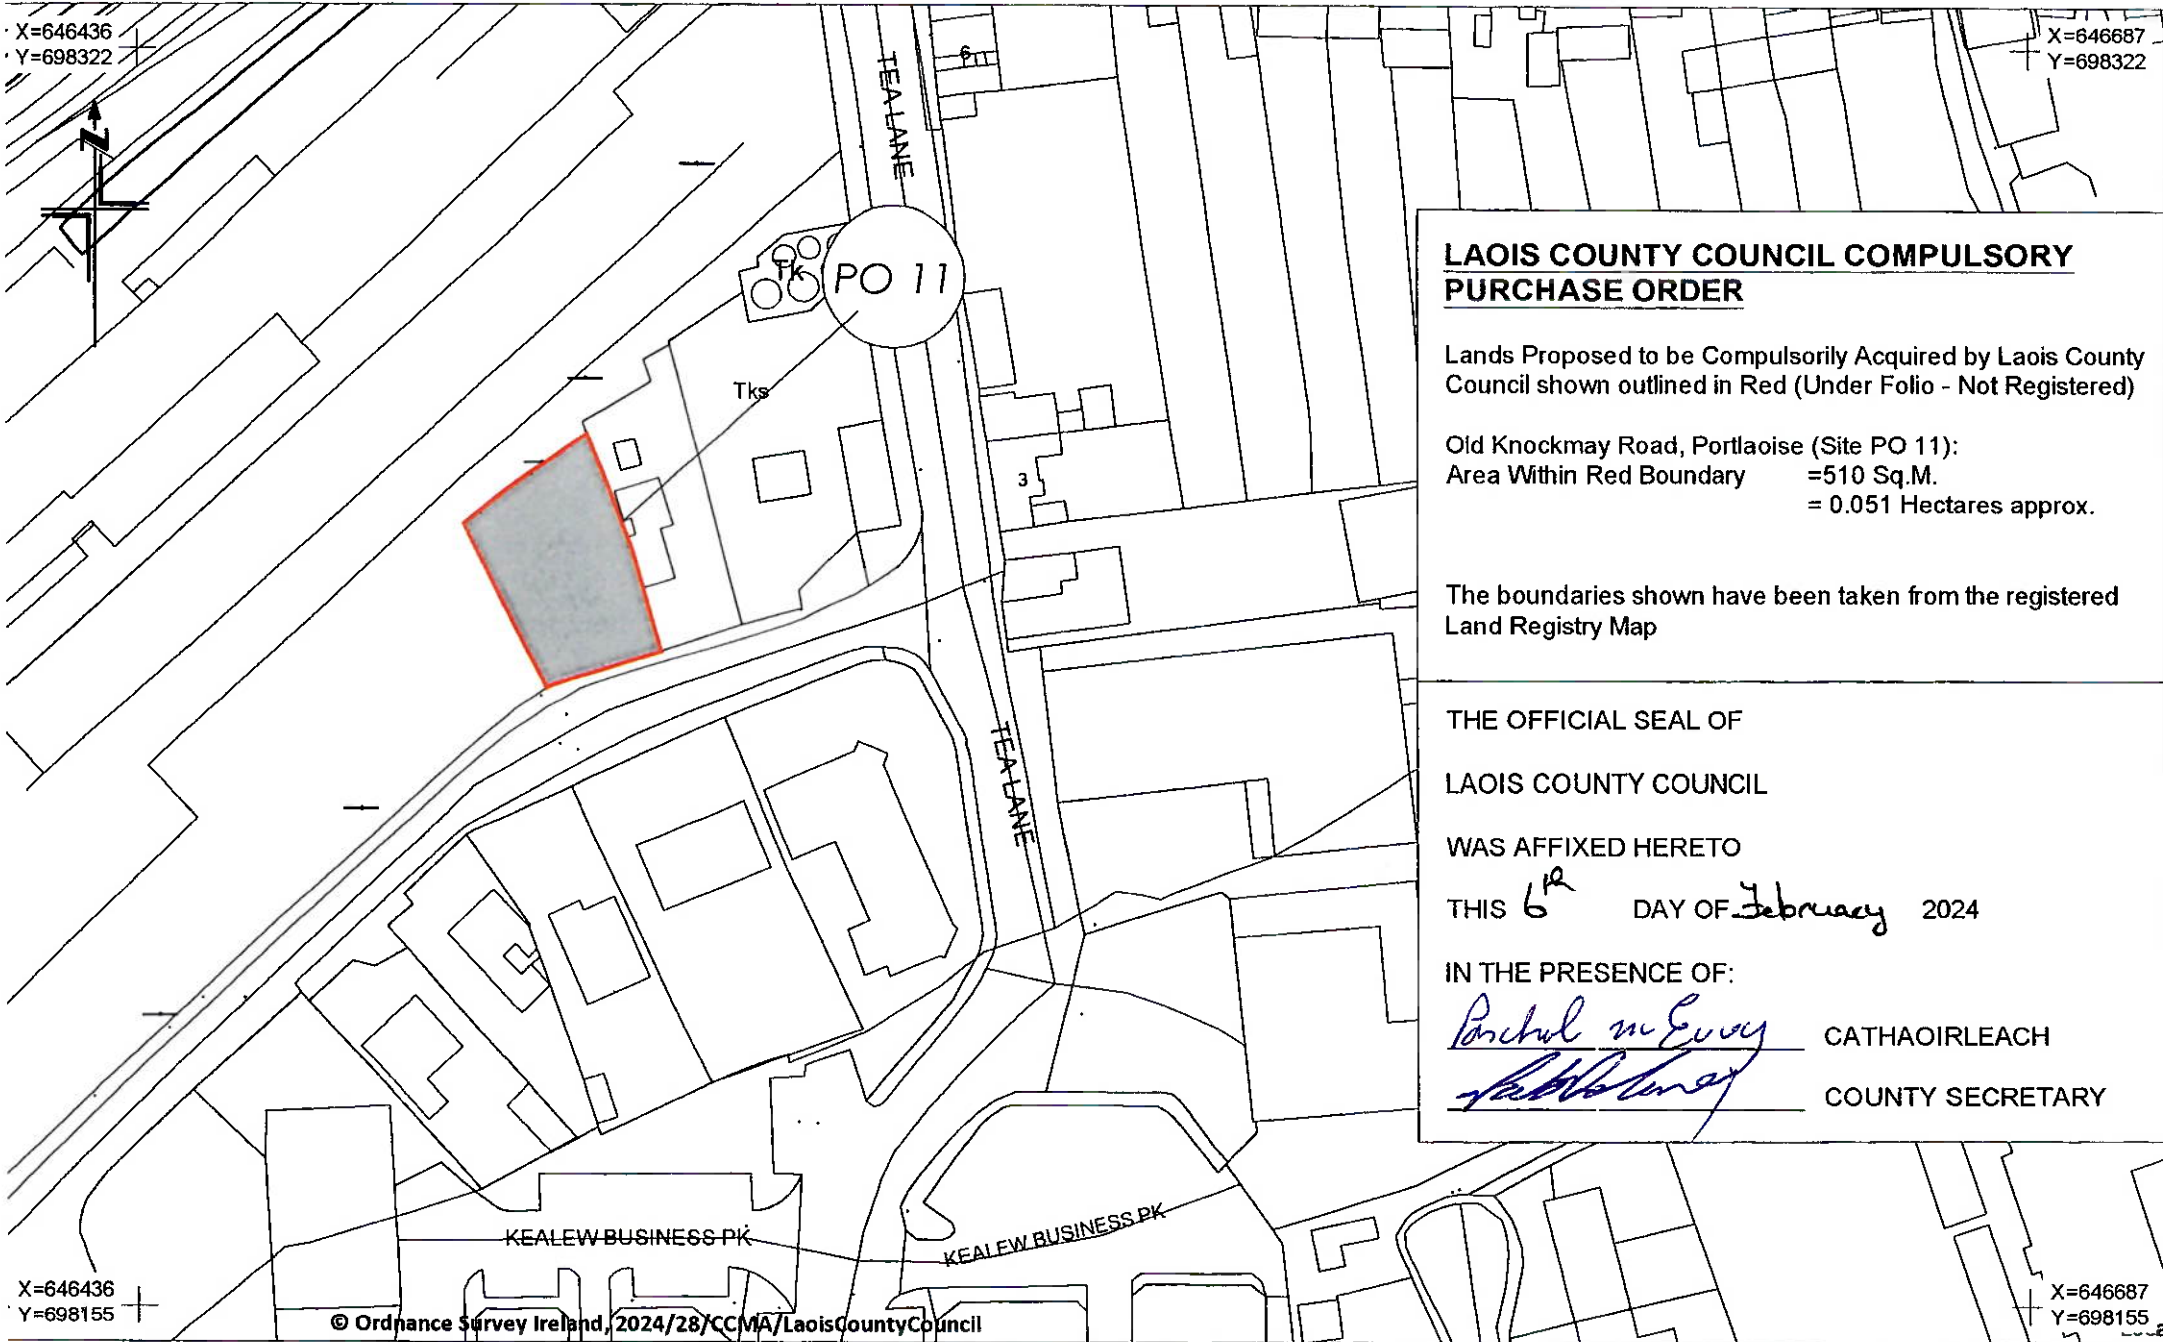

### LAOIS COUNTY COUNCIL COMPULSORY PURCHASE ORDER

Lands Proposed to be Compulsorily Acquired by Laois County Council shown outlined in Red (Under Folio - Not Registered)

Old Knockmay Road, Portlaoise (Site PO 11):  
Area Within Red Boundary =510 Sq.M.  
= 0.051 Hectares approx.

The boundaries shown have been taken from the registered Land Registry Map

THE OFFICIAL SEAL OF  
LAOIS COUNTY COUNCIL

WAS AFFIXED HERETO  
THIS 6<sup>th</sup> DAY OF February 2024

IN THE PRESENCE OF:  
*Patricia McEvoy* CATHAOIRLEACH  
*John W. Long* COUNTY SECRETARY

X=646436  
Y=698155

X=646687  
Y=698155

© Ordnance Survey Ireland, 2024/28/CCMA/LaoisCountyCouncil



LAOIS COUNTY COUNCIL  
PLANNING SECTION,  
COUNTY HALL,  
PORTLAOISE,  
CO. LAOIS.  
PHONE: (057) 8664000

REVISION:	DESCRIPTION:	DATE:

DRAWING TITLE:  
Old Knockmay Road,  
Portlaoise, Co. Laois

Scale: 1:1000  
Drawn By: CM  
Ref: 2024-02  
Ref. File: CPO No. 2 of 2024

Date: 18/01/2024  
Checked By: DOH  
Drawing No.:  
CPO-LS-PO11