


X=657322
Y=696206

X=657573
Y=696206

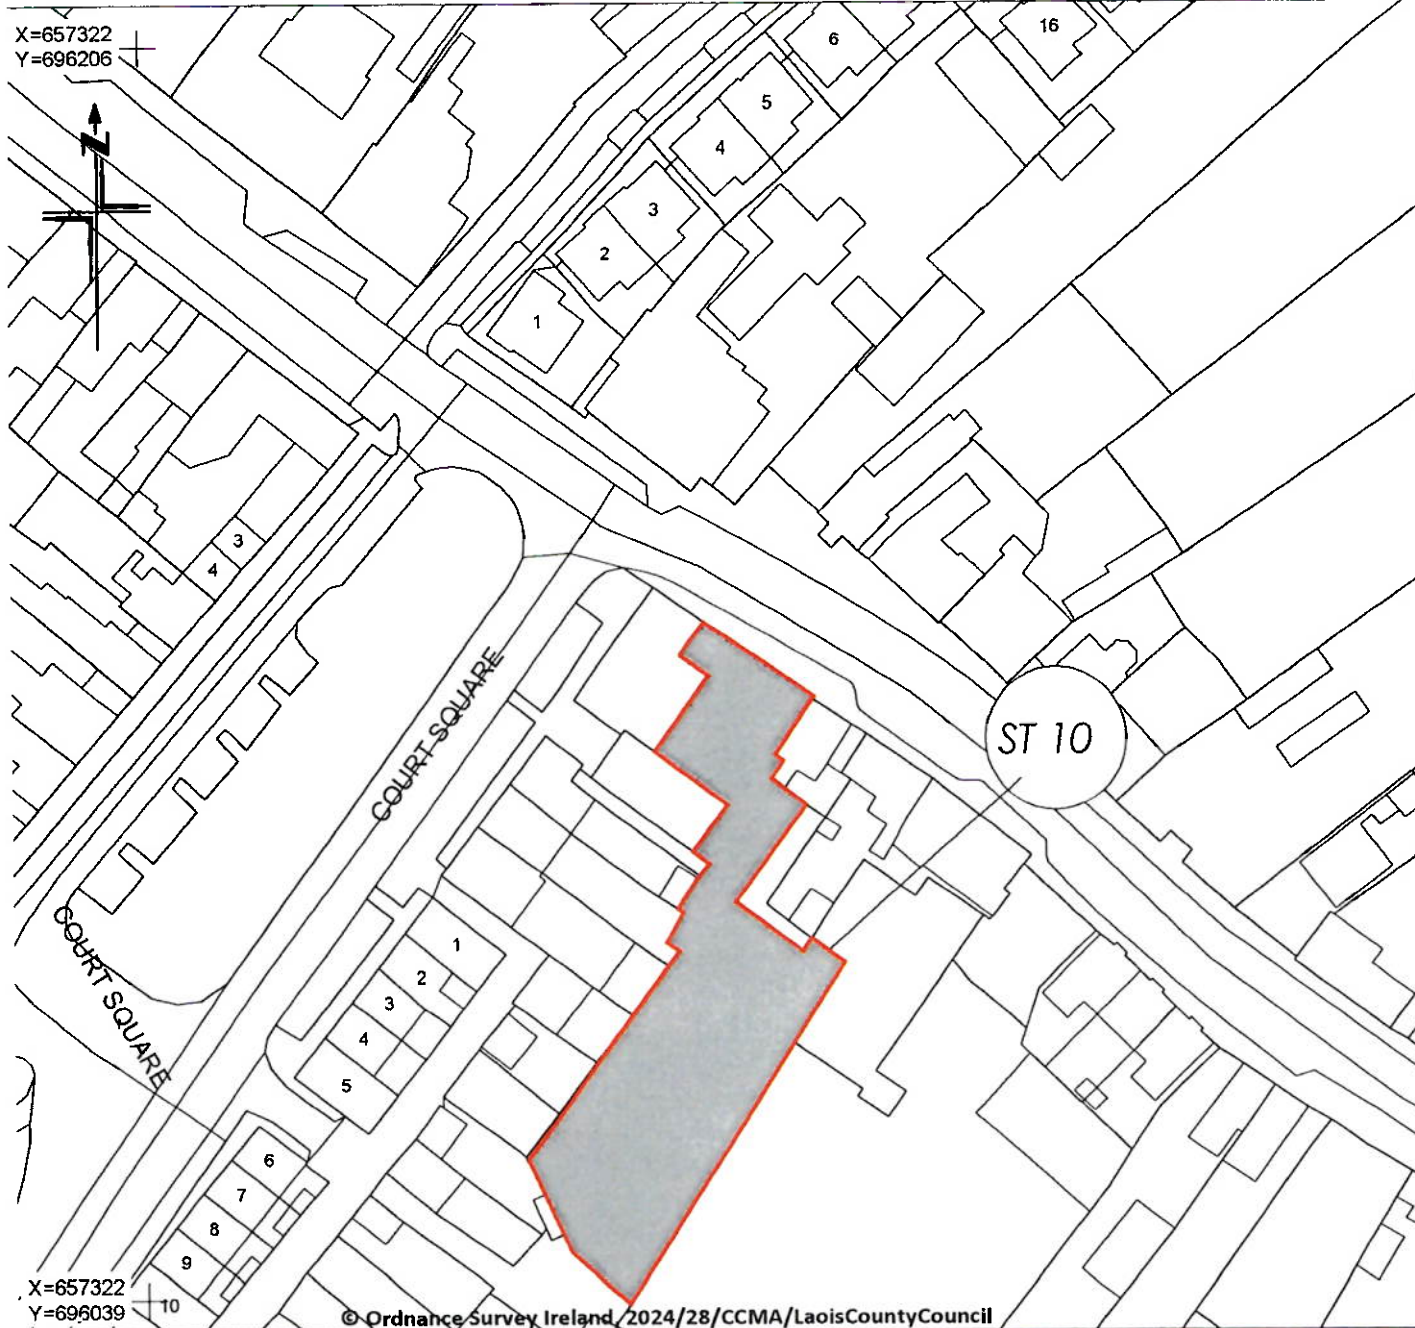

LAOIS COUNTY COUNCIL COMPULSORY PURCHASE ORDER

Lands Proposed to be Compulsorily Acquired by Laois County Council shown outlined in Red (Under Folio - LS25497F)

Main Street, Stradbally
 Area Within Red Boundary =1457.3 Sq.M.
 = 0.145 Hectares approx.

The boundaries shown have been taken from the registered Land Registry Map

THE OFFICIAL SEAL OF
 LAOIS COUNTY COUNCIL
 WAS AFFIXED HERETO
 THIS 6th DAY OF February 2024
 IN THE PRESENCE OF:
Parchoil mc Eog CATHAOIRLEACH
Val... COUNTY SECRETARY

X=657322
Y=696039

X=657573
Y=696039

© Ordnance Survey Ireland /2024/28/CCMA/LaoisCountyCouncil



LAOIS COUNTY COUNCIL
 PLANNING SECTION,
 COUNTY HALL,
 PORTLAOISE,
 CO LAOIS.
 PHONE (057) 8684000

REVISION:	DESCRIPTION:	DATE:

DRAWING TITLE:
 Main Street,
 Stradbally , Co. Laois

Scale: 1:1000
 Drawn By: CM
 Ref: 2024-04 Sheet Size: A4
 Ref. File: CPO No. 4 of 2024

Date: 18/01/2024
 Checked By: DOH
 Drawing No.:
 CPO-LS-ST10