


X=646424
Y=698349

GRATTAN STREET

GRATTAN STREET

X=646675
Y=698349

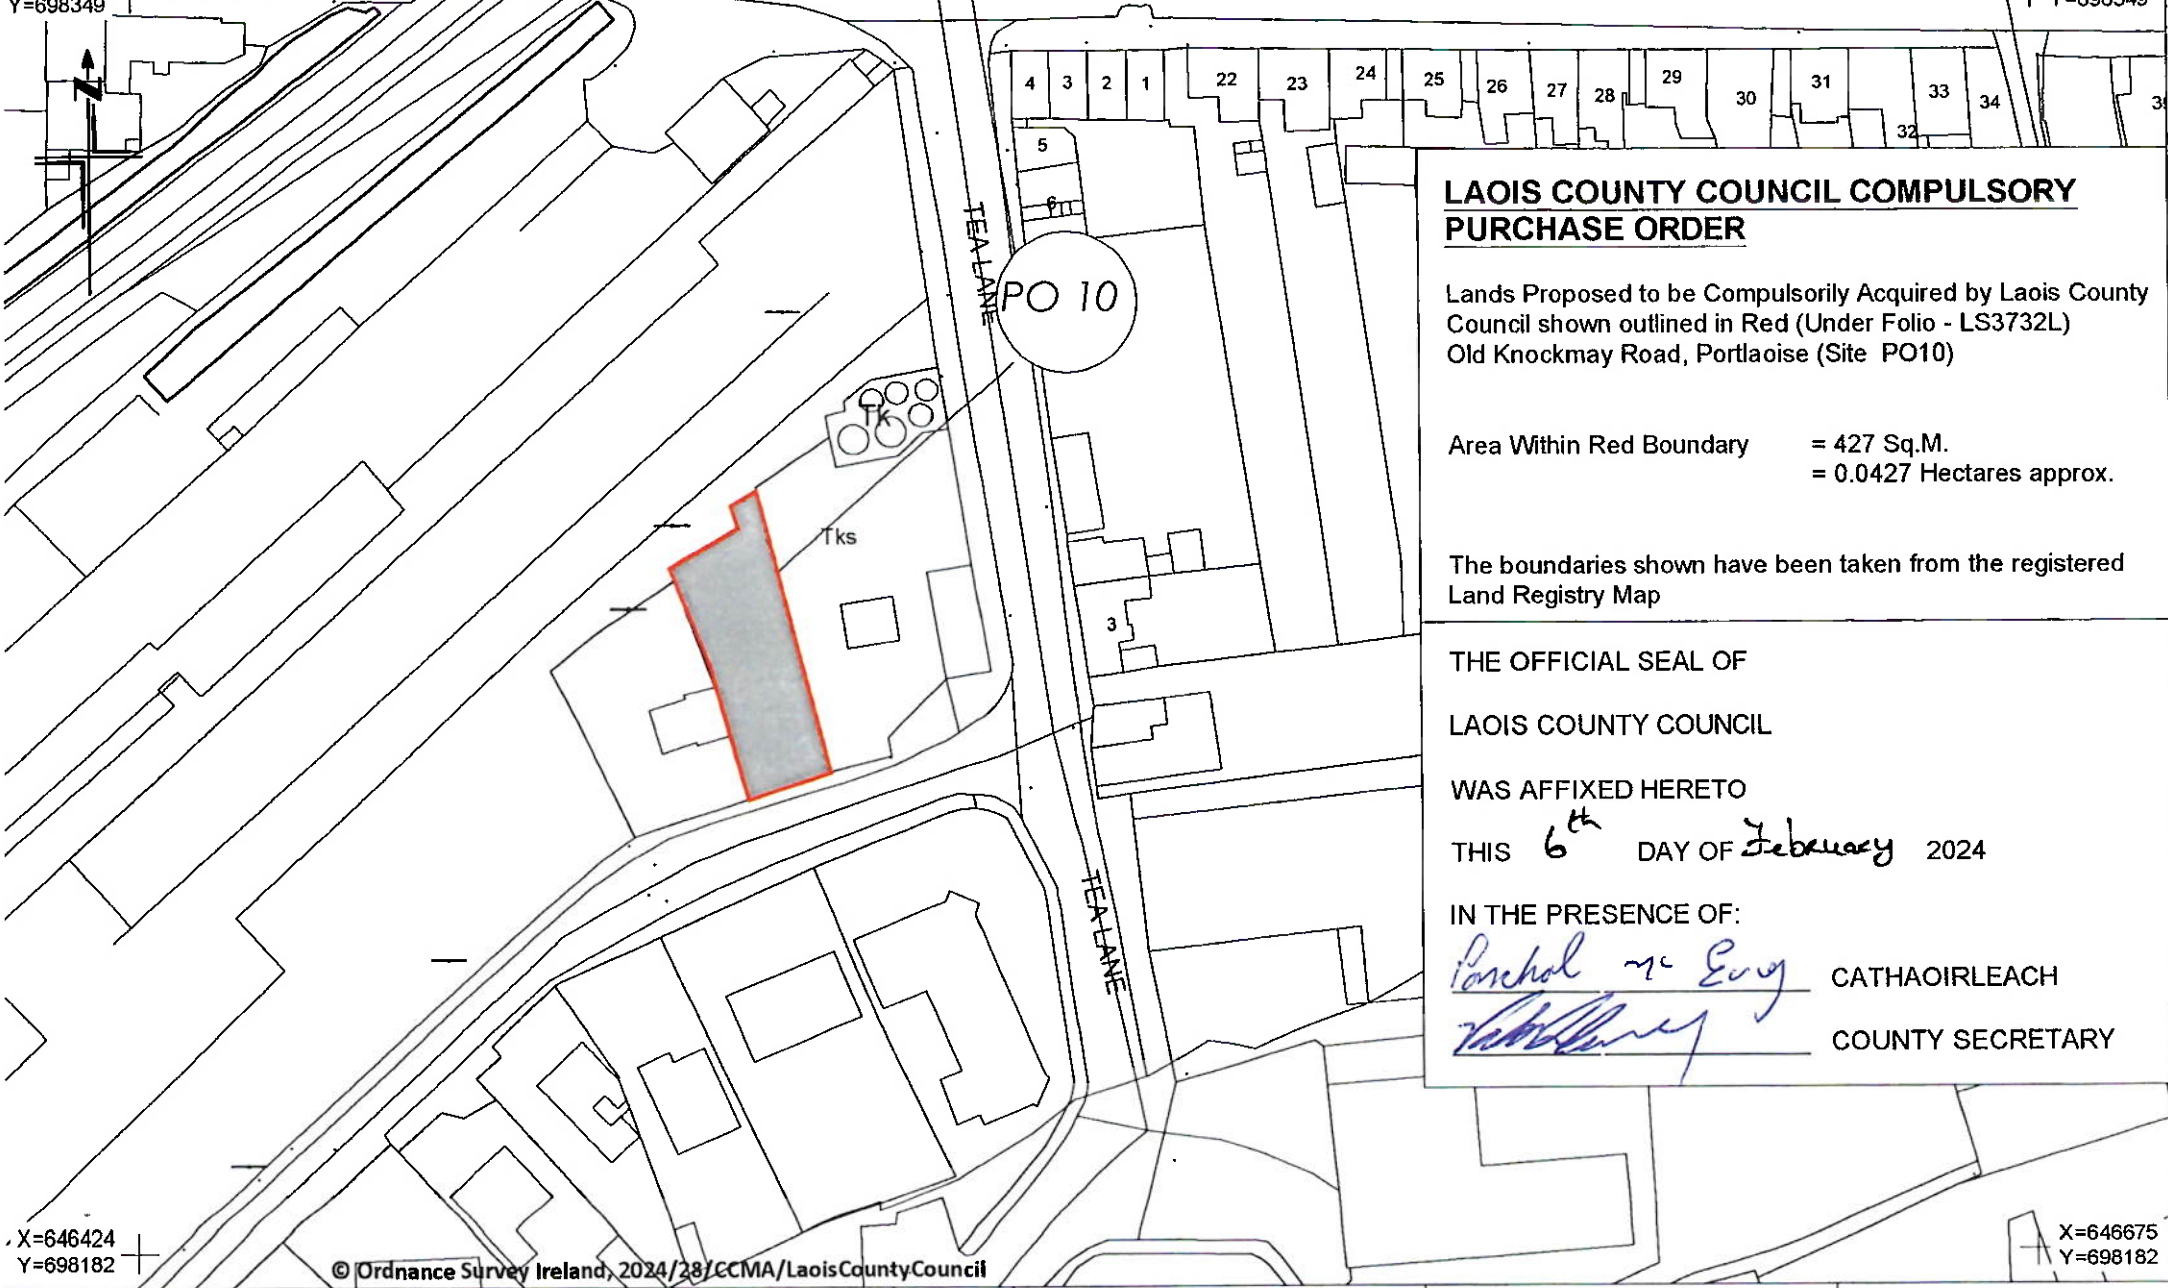

LAOIS COUNTY COUNCIL COMPULSORY PURCHASE ORDER

Lands Proposed to be Compulsorily Acquired by Laois County Council shown outlined in Red (Under Folio - LS3732L) Old Knockmay Road, Portlaoise (Site PO10)

Area Within Red Boundary = 427 Sq.M.
= 0.0427 Hectares approx.

The boundaries shown have been taken from the registered Land Registry Map

THE OFFICIAL SEAL OF
LAOIS COUNTY COUNCIL


WAS AFFIXED HERETO
THIS 6th DAY OF February 2024

IN THE PRESENCE OF:
Parshol McEvoy CATHAOIRLEACH
John... COUNTY SECRETARY

X=646424
Y=698182

© Ordnance Survey Ireland, 2024/28/CCMA/LaoisCountyCouncil

X=646675
Y=698182

 <p>LAOIS COUNTY COUNCIL PLANNING SECTION, COUNTY HALL, PORTLAOISE, CO. LAOIS. PHONE (057) 8684000</p>	REVISION:	DESCRIPTION	DATE:	DRAWING TITLE: Old Knockmay Road, Portlaoise, Co. Laois	Scale: 1:1000	Date: 18/01/2024	
					Drawn By: CM	Checked By: DOH	
					Ref: 2024-03	Sheet Size: A4	Drawing No.:
					Ref. File: CPO No. 3 of 2024		CPO-LS-PO10