


GENERAL NOTES:


1. THIS DRAWING IS TO BE READ IN CONJUNCTION WITH ALL RELEVANT ARCHITECTS AND STRUCTURAL ENGINEERS CONSTRUCTION ISSUE DRAWINGS, FIRE CERTIFICATE & FIRE DRAWINGS, ALONG WITH THE CONSULTANTS MECHANICAL AND ELECTRICAL SPECIFICATIONS AND ANY OTHER DOCUMENTATION.
2. DO NOT SCALE FROM THIS DRAWING. THIS DRAWING IS REPRESENTATIVE ONLY. ALL DIMENSIONS ARE IN MILLIMETERS (mm), UNLESS OTHERWISE STATED. USE THE FIGURED DIMENSIONS WHEN SHOWN.
3. THE EXACT LOCATION OF SERVICES AND FITTINGS TO BE AGREED ON SITE WITH THE ARCHITECT AND/ OR MECHANICAL OR STRUCTURAL ENGINEER PRIOR TO THEIR INSTALLATION.
4. THE MECHANICAL AND ELECTRICAL SERVICES ARE TO BE CO-ORDINATED WITH ALL OTHER SERVICES AND TO BE AGREED ON SITE PRIOR TO THEIR INSTALLATION. THE CONTRACTOR SHALL ALLOW FOR THE SETTING OUT AND INSTALLATION AROUND ALL OBSTRUCTIONS. ADDITIONAL COSTS INCURRED BY THE CONTRACTOR DUE TO THE LACK OF CO-ORDINATION WILL NOT BE ENTERTAINED.
5. CONNECTIONS TO ALL EQUIPMENT TO BE MADE BY THE CONTRACTOR.
6. FIRE/ SMOKE DAMPERS, FIRE COLLARY/ SLEEVES, FIREWIRENESS PUTTY AND FIRE BARRIERS ARE TO BE INSTALLED WHERE DUCTING, PIPINGWORK, CABLES, CONTAINMENT AND ANY OTHER SERVICES PASS THROUGH A FIRE WALL/ COMPARTMENT OR FLOOR.
7. ANY DISCREPANCIES BETWEEN THIS DRAWING AND ON-SITE CONDITIONS MUST BE REPORTED TO RENAISSANCE ENGINEERING LTD. IMMEDIATELY. ANY CHANGES FROM THIS DESIGN DRAWING MUST BE AGREED WITH THE ENGINEER IN WRITING. A FAILURE TO OBTAIN THIS APPROVAL COULD LEAD TO DIFFICULTY IN APPROVING PROGRESS FOR THE VARIATION(S).
8. INSTALLATION/ CONSTRUCTION/ AS-BUILT DRAWINGS TO BE PREPARED WITH REFERENCE TO THE LATEST ARCHITECTS AND STRUCTURAL ENGINEERS CONSTRUCTION ISSUE DRAWINGS AND LATEST FIRE CERTIFICATE DRAWINGS.
9. ALL WORKS TO COMPLY WITH THE NATIONAL CODE OF PRACTICE FOR CUSTOMER INTERFACE 4TH EDITION 2005.

SITE SERVICES NOTES:

- VIRGIN 32-50mm DUCT (Ø 400mm BFG.) (FROM CHAMBER TO DWELLING)
- VIRGIN 110mm DUCT (Ø 400mm BFG.)
- VIRGIN CHAMBER (7163/7166 910-4404800)

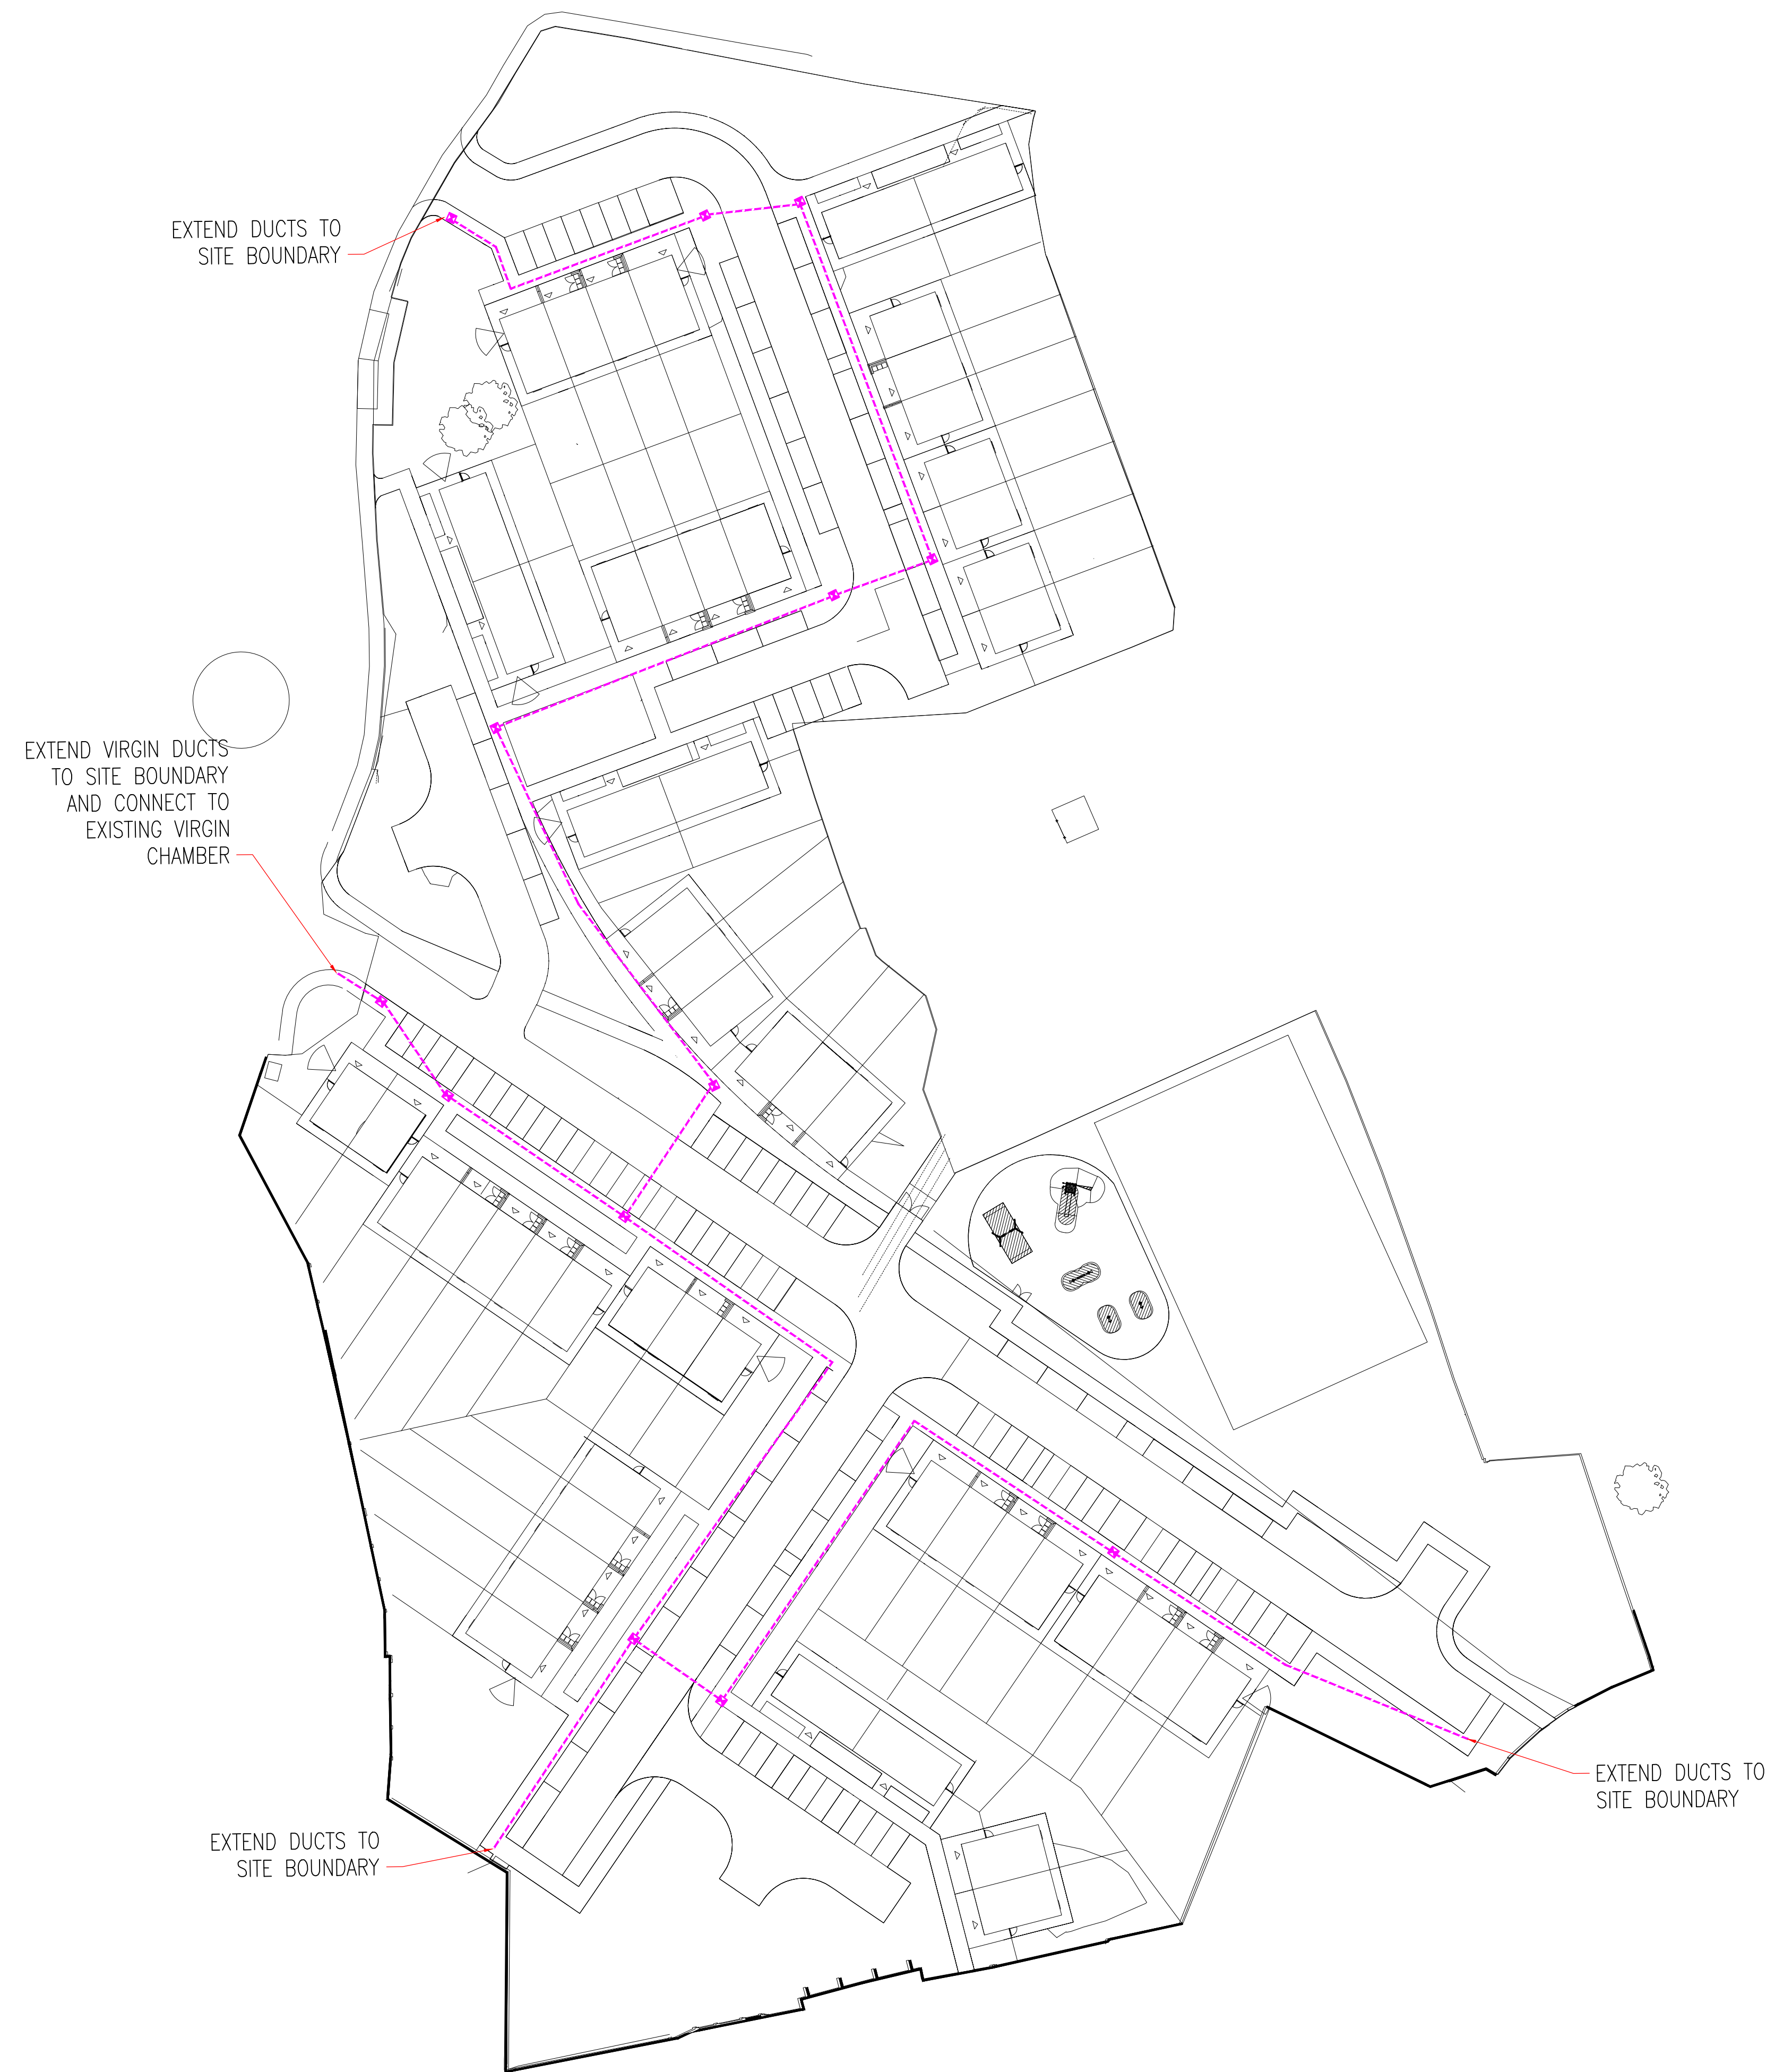

P3	11.03.22	ISSUED FOR INFORMATION	CM	BS
P2	18.03.21	ISSUED FOR INFORMATION	CM	BS
P1	15.02.21	ISSUED FOR INFORMATION	CM	BS
P	21.01.20	ISSUED FOR INFORMATION	CM	BS
Rev.	Date	Revision Description	Drn.	CHKD.

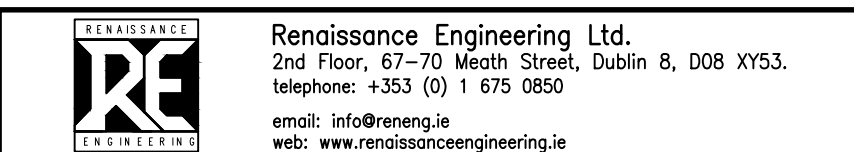

Client:	CLUID HOUSING
Architect:	EM ARCHITECTURE
Site:	HEPBURN RESIDENTIAL DEVELOPMENT

Drawing Title:	COORDINATED SERVICES LAYOUT SITE DUCTING - VIRGIN SERVICES
----------------	---

Date:	15.01.21	Scale:	1:250	Job No.:	20-120	Drawing No.:	C0-04	Revision:	P3
Designer:	CM	Checked:	BS	Approved:	SM	CAD Filename: 20-120-C0-04.dwg			