

LEGEND

Street furniture & Services

5.12 Over Head Wires (LUAS)	5.12 Bus Stop	5.12 Bench Seat	5.12 Phone Box
5.12 Flowerbed	5.12 Bus Stop	5.12 Bench Seat	5.12 Duct
5.12 Pipe	5.12 Botard	5.12 Kiosk	5.12 Gas Cover
5.12 Lit	5.12 Beacon	5.12 Gully	5.12 CP Box
5.12 Barrier	5.12 Coashole Cover	5.12 JUG Car Park Vary	
5.12 Pump	5.12 Bone Hole	5.12 Waste Bin	
5.12 Tram Pit	5.12 Electricity Pole	5.12 Hydrant	
5.12 Bus/Tram Shelter	5.12 Telegraph pole	5.12 Fire Hydrant	
5.12 Postbox	5.12 OCS Pole	5.12 ESB Box	
5.12 Valve - General	5.12 CCTV Camera Pole	5.12 ESB Inspection Cover	
5.12 Water Valve	5.12 Lamp Post	5.12 Traffic Control Box	
5.12 Gas Valve	5.12 Foul Manhole	5.12 LUAS Technical Cubicle	
5.12 Sluice Valve	5.12 Surface Water MH	5.12 Ticket Vending Machine	
5.12 Air Valve	5.12 Manholes	5.12 Water Meter Cover	
5.12 Sewer/Cock	5.12 Air Conditioning Vents	5.12 Telecom Inspection Cover	
5.12 C/P Post	5.12 Services Inspection Cover	5.12 Monument / Toilets	
5.12 Marker Post	5.12 Traffic Inspection Cover	5.12 Tank Storage	
5.12 Traffic Light	5.12 Cable TV Inspection Cover	5.12 Basement: MHL Cover & Pip	
5.12 Parking Meter	5.12 ESAT Inspection Cover	5.12 Dished Aerial Mark	
5.12 Plane Aerial Mark	5.12 NTL Inspection Cover	5.12 Stay for pole	
5.12 Smart Card Validator	5.12 Eriom Inspection Cover	5.12 Pipe Protection	
5.12 Unknown Valve	5.12 Rodding Eye	5.12 Washout	

Natural Features

5.12 Surface Change	5.12 Water Level	5.12 Golf
5.12 Level Drain	5.12 Cover Level	5.12 Fair Way
5.12 Bottom of Slope	5.12 Invert level	5.12 Tee Box
5.12 Top of Slope	5.12 Bed Level	5.12 Other
5.12 Ditch	5.12 Spotlight	5.12 Survey Station
5.12 Water Edge / Lake / Pond		5.12 Photo point
5.12 Hedge / Trees Dip Line / Vegetation		
5.12 Tree Contourous	5.12 Tree Deciduous	5.12 Top of Tree

Built Features

Roads & Road Markings


5.12 Building	5.12 Fence	5.12 Floor Level
5.12 Edge of Road	5.12 Gate	5.12 Apex Height
5.12 Kerb Bottom	5.12 Road Centreline	5.12 Eaves Height
5.12 Kerb Top	5.12 Top of Wall	5.12 Parapet Height
5.12 Bridge Abutment	5.12 Hoarding	5.12 Soffit Elevation
5.12 Bridge Deck	5.12 Property Line	5.12 Step Level
5.12 Bridge Parapet	5.12 Road Scar	5.12 Concrete Pad
5.12 Building Facade	5.12 Top of Fence	5.12 Track
5.12 Footpath / Platform Train & Tram	5.12 Wall / Retaining Wall	
5.12 Stamp/Post / Course / Veneer	5.12 Railway / Train Rail / Gating / Ramp	
5.12 Bridge Pier / Wall & Gate Pile / LUAS Trackbed	5.12 Building Canopy / Roof / Overhang	
5.12 Cycleway / Private Landing Area		

Murphy Surveys Ltd. Disclaimer

The user or recipient of this survey data understands and acknowledges this data may be inaccurate or contain errors or omissions and the user or recipient assumes full responsibility for any risks or damages resulting from, arising from, or in connection with any use of or reliance upon data displayed herein. Although significant care has been exercised to produce surveys that satisfy survey accuracy standards, these surveys are only as accurate as the source data from which they were compiled. Although all reasonable steps have been taken to locate all features visible at the time of the survey, there is no guarantee that all will be shown on the drawing, as some above ground features may have obstructed the survey. Wherever possible, areas unable to be surveyed will be labelled as "UTS".

The Company shall not be liable for any inaccuracy of the data provided beyond the specified scale or accuracy, or for any matters resulting from their use for purposes other than that stated in the Contract. No liability shall attach to the Surveyor in respect of any consequential loss or damages suffered by the Client.

The Client must promptly notify the Company of any errors in mapping of which it becomes aware. If misleading, inaccurate or otherwise inappropriate information is brought to the Company's attention or the Company itself identifies any such impression or error in a survey, it shall use its reasonable endeavours to fix or remove it and if necessary in certain instances, the Company being on notice of any such misleading, inaccurate or otherwise inappropriate information, it will re-conduct the survey and reproduce the data to within the specified scale or accuracy.

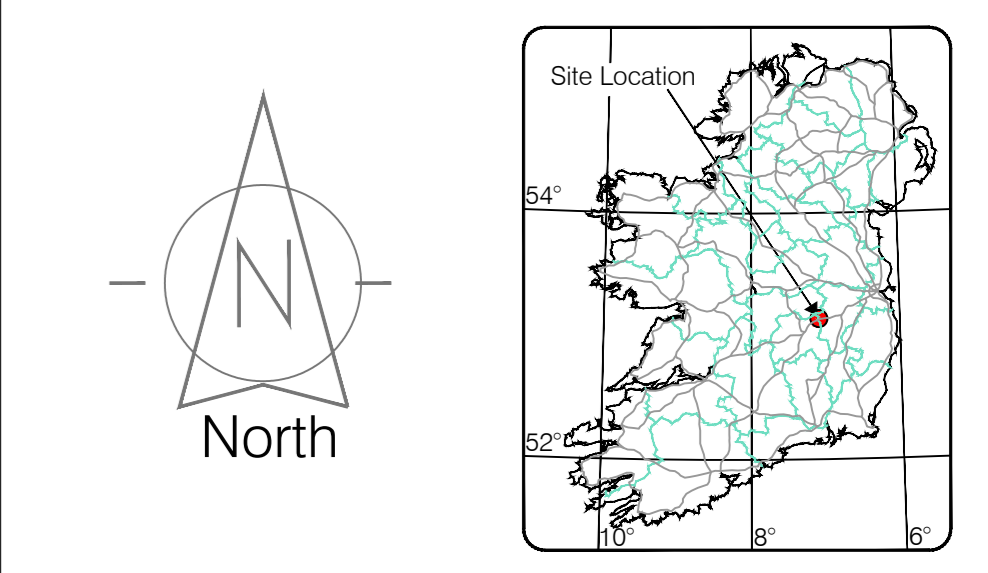

Map Sheet Layout

Map Sheet 0000

Drawn by: BM	Date: July 2020	Datum: Mean Head
Checked by: CC	Date: July 2020	Grid System:
Checked by: PK	Date: 24.07.2020	Irish National Grid

No	Date	Description	Revisions
0	24.07.2020	First Drawing	
1	25.08.2020	Markings, Top of Walls and top details not to building added	

murphy
SURVEYS
GLOBAL CONSULTING SURVEYORS

Topographic surveys, Measured Building Surveys, Setting Out, As-Built Surveys, Hydrographic Surveys, Legal Mapping, Pipeline Surveys, Services Location, Ground Penetrating Radar, Laser Scanning, Rectified Photography

Kildare Cork Belfast Glasgow London

Client: Sheridan Woods

Project: Digital Land Survey, Clonrooske

Date: 24.07.2020 **Scale:** 1:250@A0

Description: Topographical Survey

Drawing Number: MSL37210_T_ITM_Rev1

© Copyright 2020 MURPHY SURVEYS LTD