

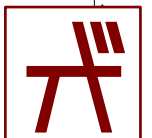


Appendix B - drawing 1-001 - ground floor - scale 1/100

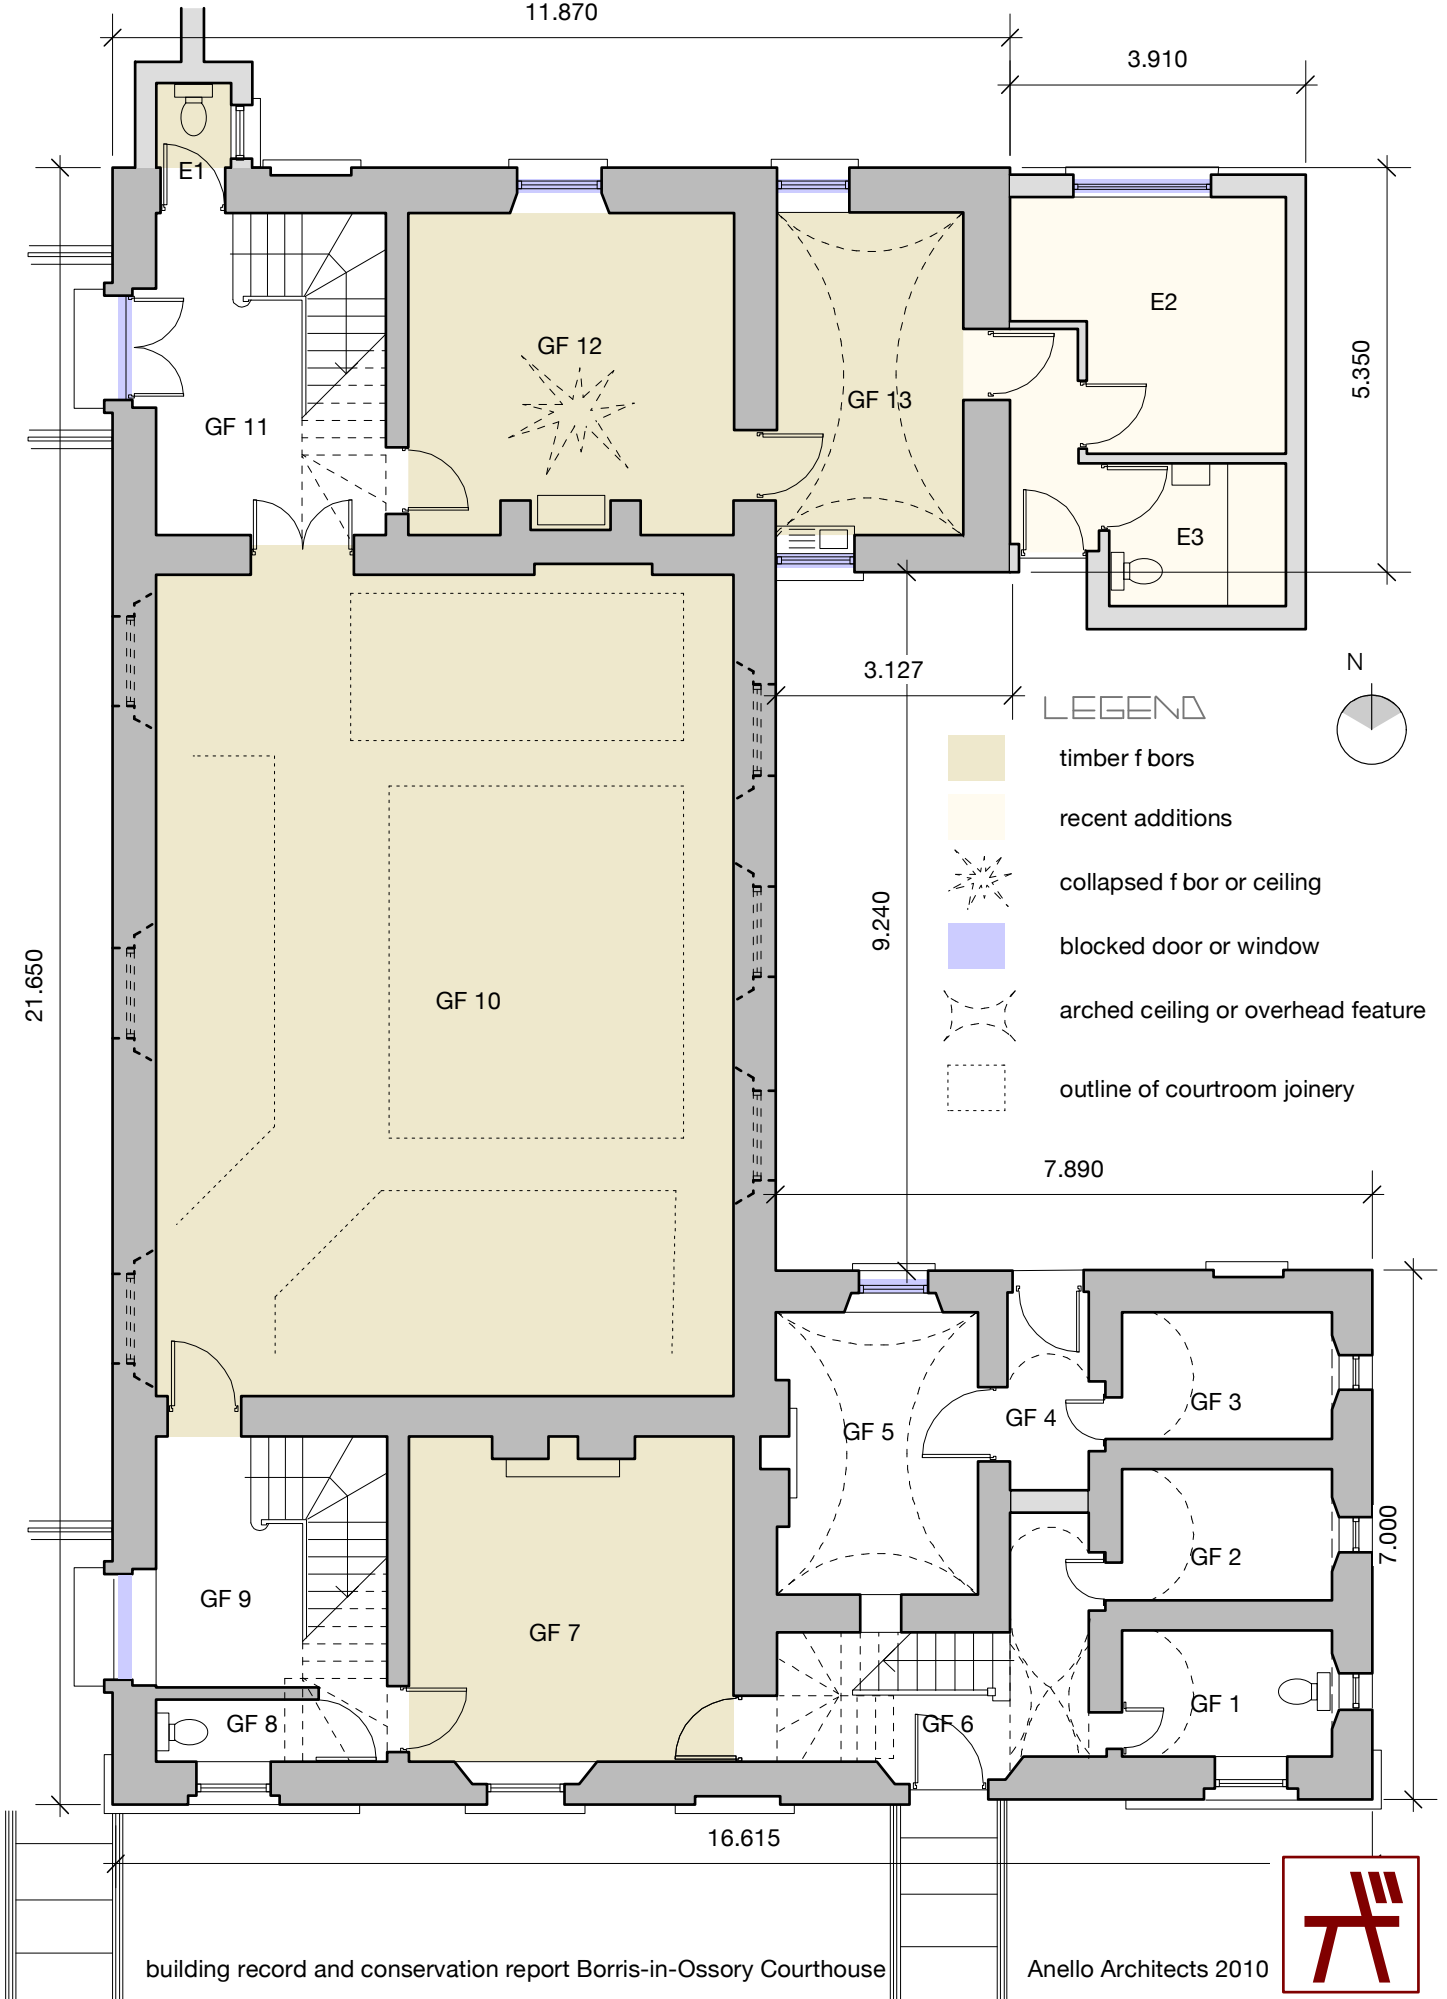

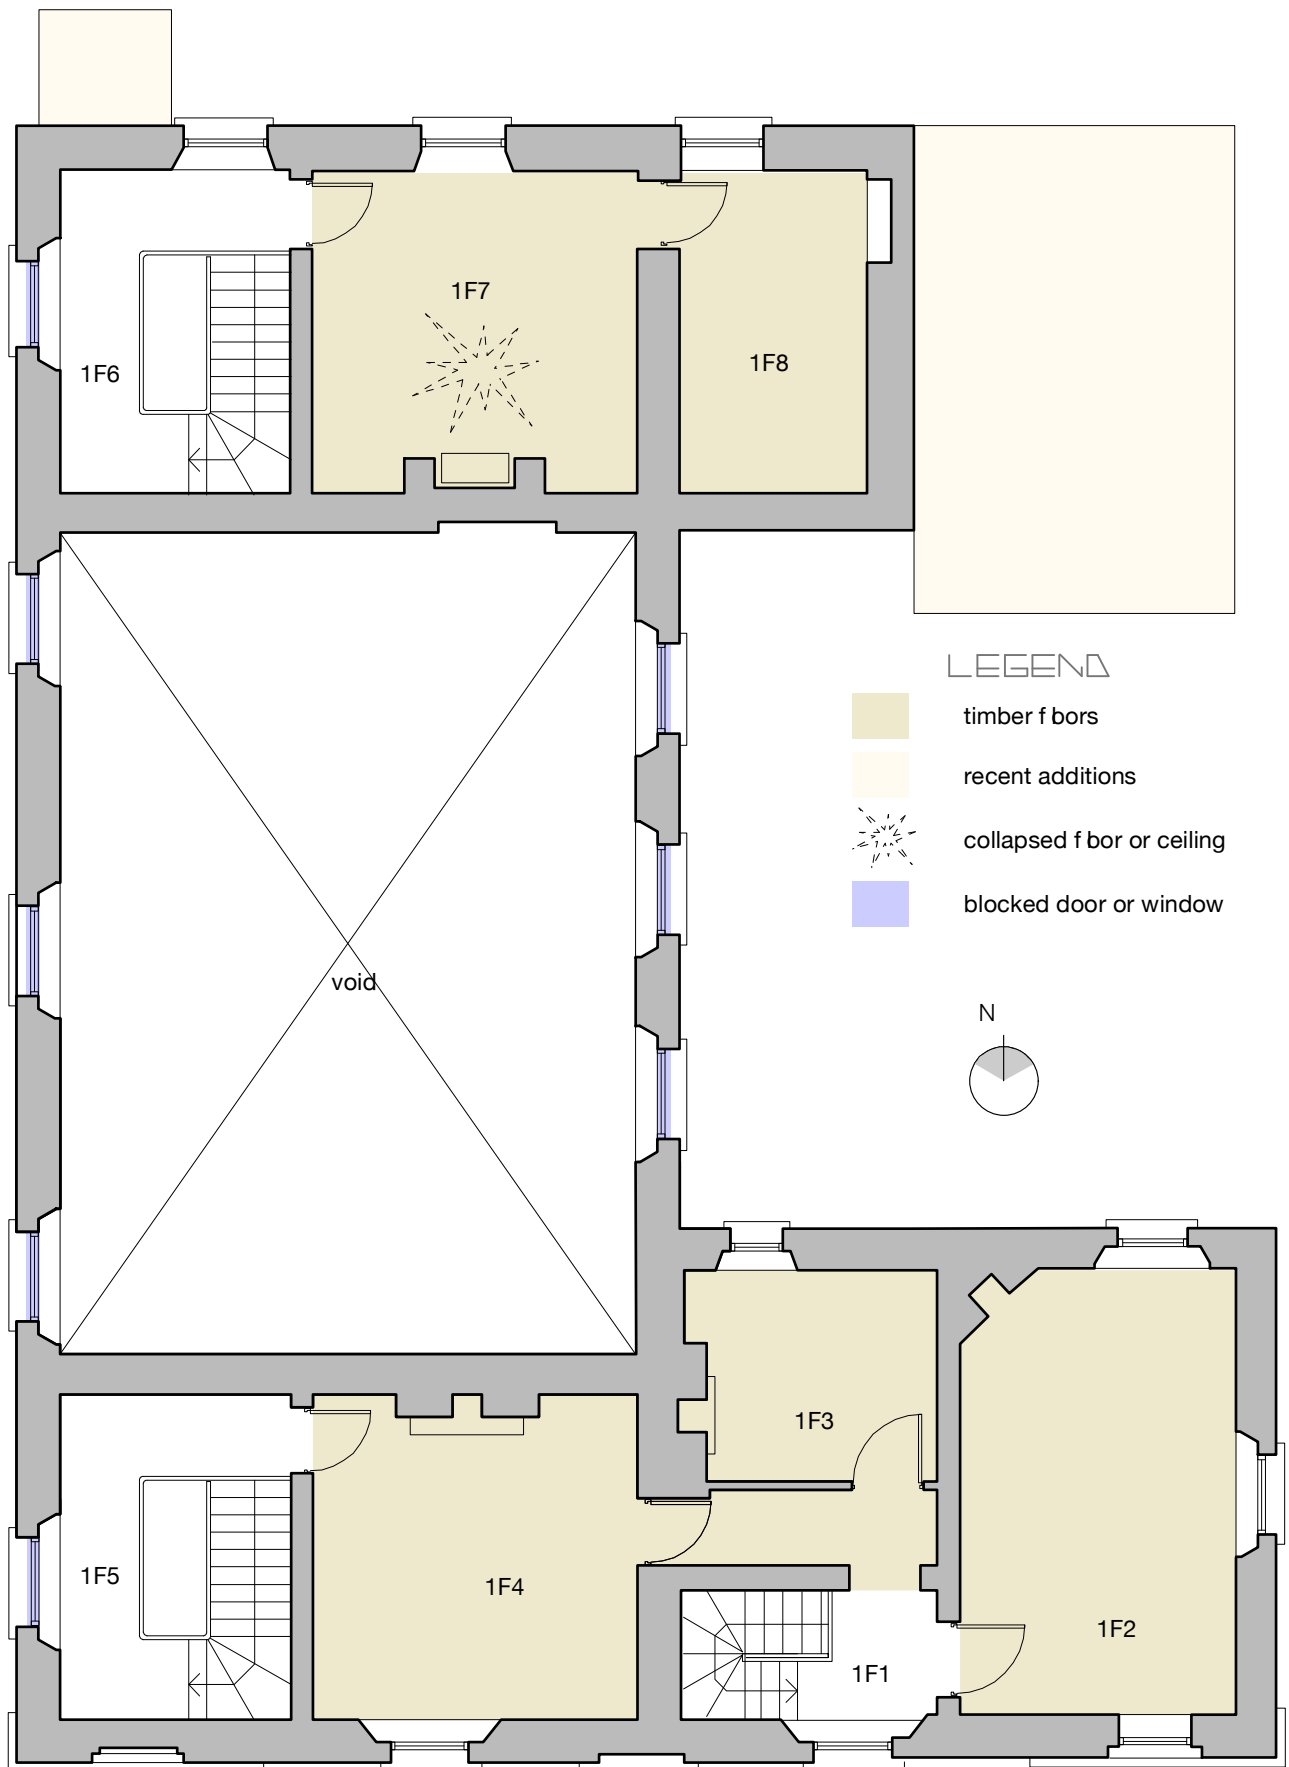

NOTE

the site outline has not been surveyed, and it is only for indication of the dimension of the present rear yard and position of the portacabins and all pedestrian and vehicular accesses

LEGEND

- approximate compound area
- current access
- former access

